




Section C-C



Section D-D

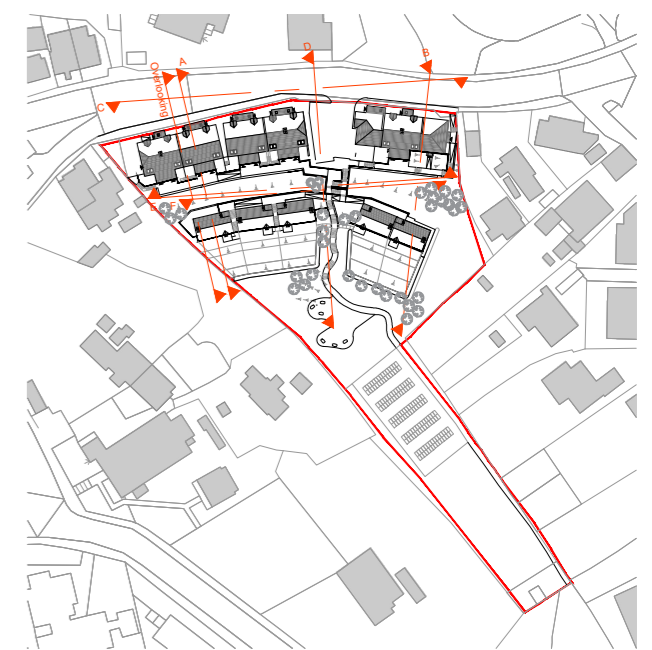

Project: Carn Thomas, Isles of Scilly  
 Title: Site Sections C-C & D-D  
 Client: LiveWest  
 Date: Apr 2024  
 Drawn by: RIA  
 Checked by: DMA  
 Scale: 1:250 @ A2  
 Drawing No.: 21024 / SS02 Rev.: A - Hatch removed

**RECEIVED**  
 By Liv Rickman at 11:39 am, Aug 22, 2024

