



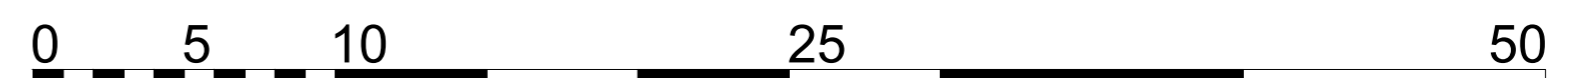

Section E-E



Section F-F

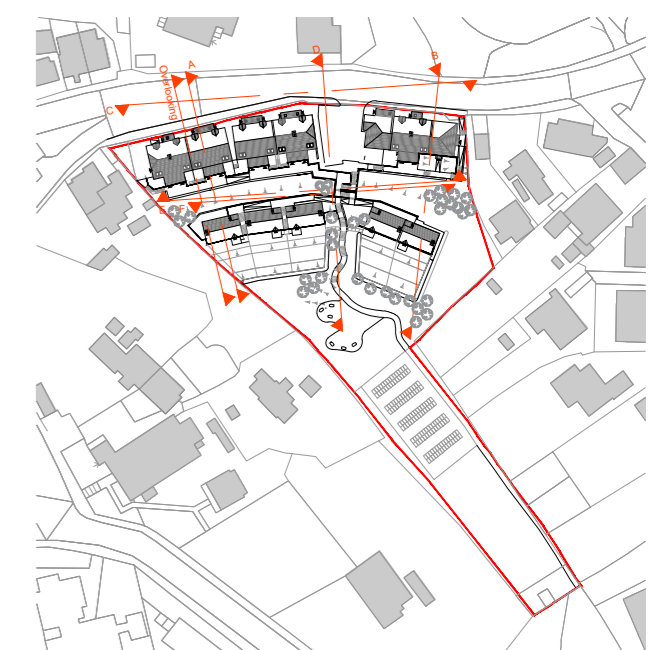

Project: Carn Thomas, Isles of Scilly
 Title: Site Sections E-E & F-F
 Client: LiveWest
 Date: Apr 2024
 Drawn by: RIA
 Checked by: DMA
 Scale: 1:250 @ A2
 Drawing No.: 21024 / SS03 Rev.: B - Updated