



Surface Water Drainage - Porthmellon/Carn Thomas Hill

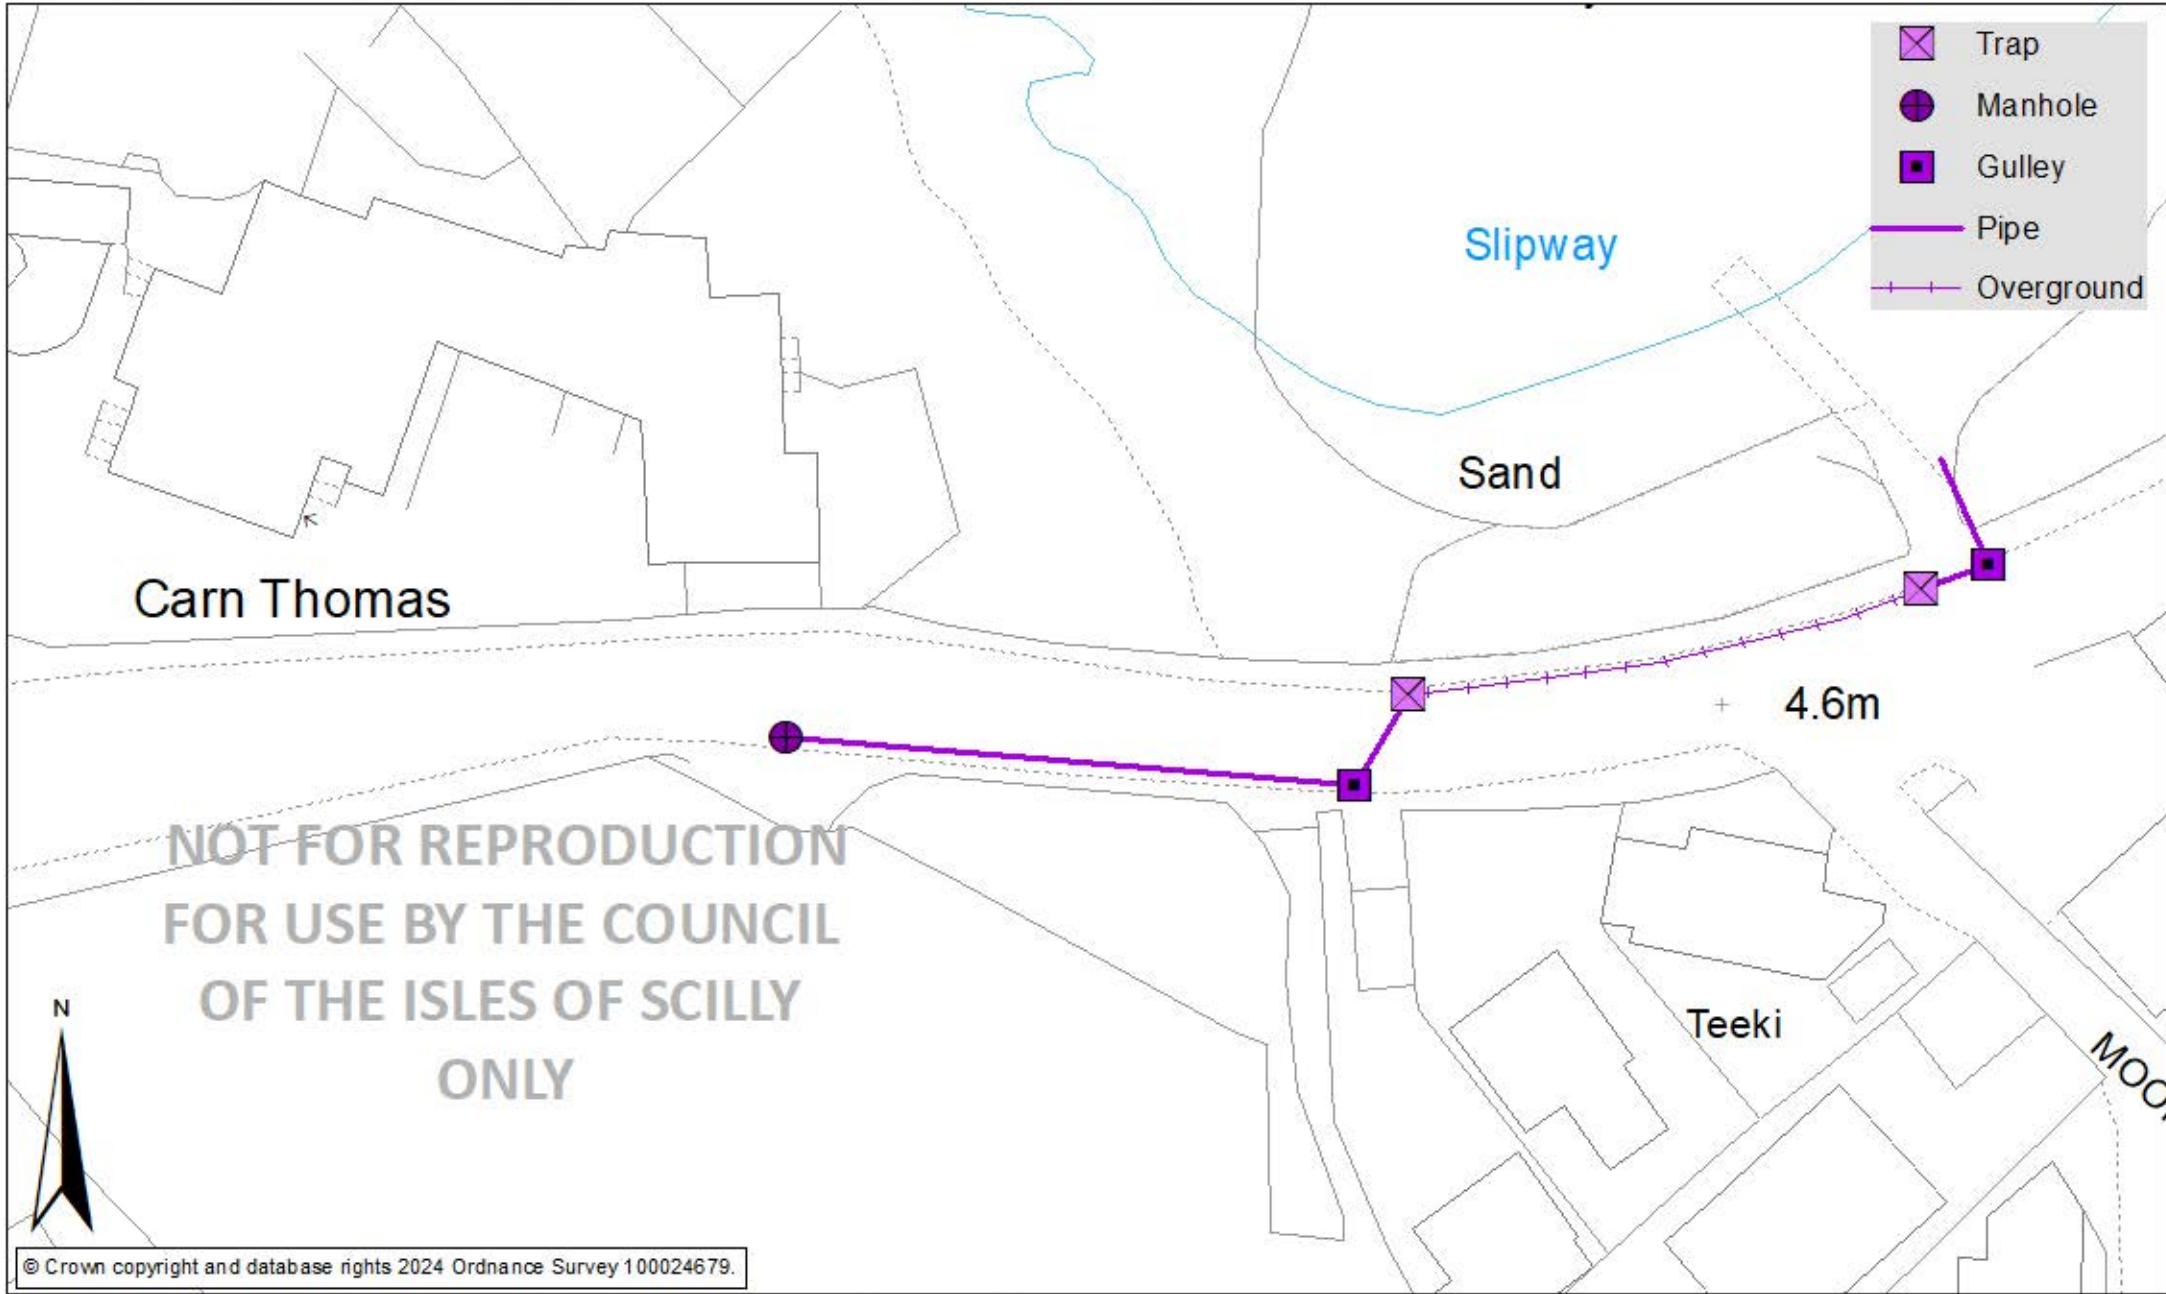

1:500 @A4

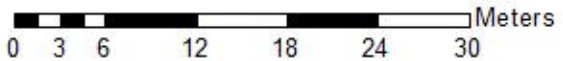

For use and reproduction by the Council of the Isles of Scilly only.
Council of the Isles of Scilly, Town Hall, The Parade, St Mary's, Isles of Scilly, TR21 OLW

RECEIVED
By Liv Rickman at 12:11 pm, Aug 22, 2024