

RECEIVED

By Liv Rickman at 5:28 pm, Apr 24, 2024



©2010 Arqiva
All rights reserved. No part of this publication may be reproduced, stored in a retrieval system or transmitted in any form or by any means (Electronic, Mechanical, Photocopying, Recording or otherwise), without the prior written consent of the Company.


NOTES

BASED UPON ORDNANCE SURVEY DIGITAL DATA WITH THE PERMISSION OF THE CONTROLLER OF HER MAJESTY'S STATIONARY OFFICE, © CROWN COPYRIGHT. LICENCE NO. 100038864

O.S. LANDRANGER MAP No. 203



LOCATION PLAN
SCALE 1:50,000

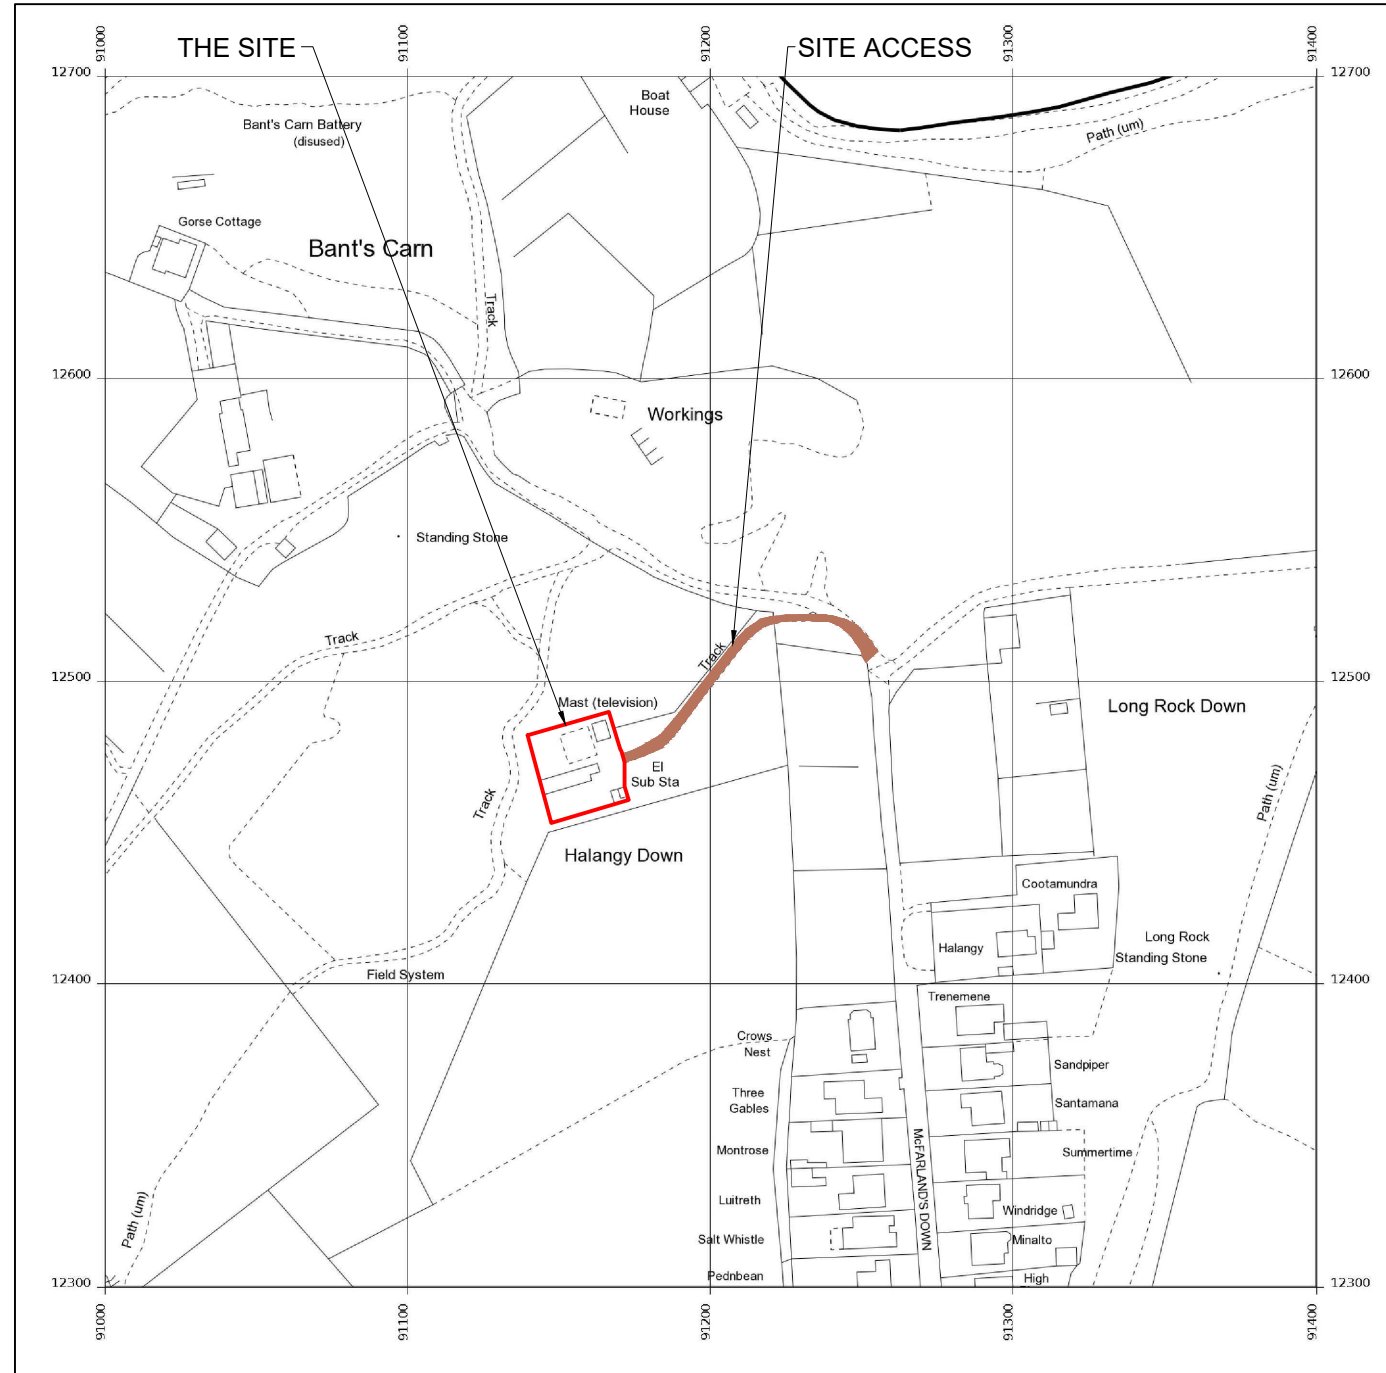

LOCATION PLAN
SCALE 1:2500

ISS	REVISION	DATE	DRN	APP
4	PROJ No 243768 LOCATION PLAN	02/10/22	TC	CS
3	PROJ No 192331 LOCATION PLAN	28/11/17	KG	LBG
2	PROJ No 185063 MASTER UPDATE	18/03/16	PS	JL
1	PROJ No N/A FIRST ISSUE	05/06/13	JH	HF
0	PROJ No 0 DRIVE MIGRATION	31/07/11	IM	IM

arqiva

Crawley Court, Winchester, Hampshire, SO21 2QA
Tel. 01962 823434, Fax. 01962 822378

SITE No 140918
ISLES OF SCILLY
ARQIVA SITE
HALANGY DOWNS
ST MARY'S
ISLES OF SCILLY
TR21 0NS

NGR SV 91100 12401

OS GRID 091100 012401

TITLE
LOCATION PLAN

SCALE SEE DRAWING

DRAWN	IM	31/07/11
APPROVED	KG	01/10/22

DRG No.	Sheet 1 of 1	Rev
140918-00-004-ML004		4