
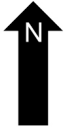
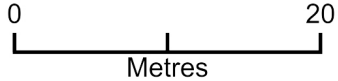


# Garden Studio, Cowrie Cottage

**RECEIVED**  
By Liv Rickman at 4:51 pm, Apr 29, 2024

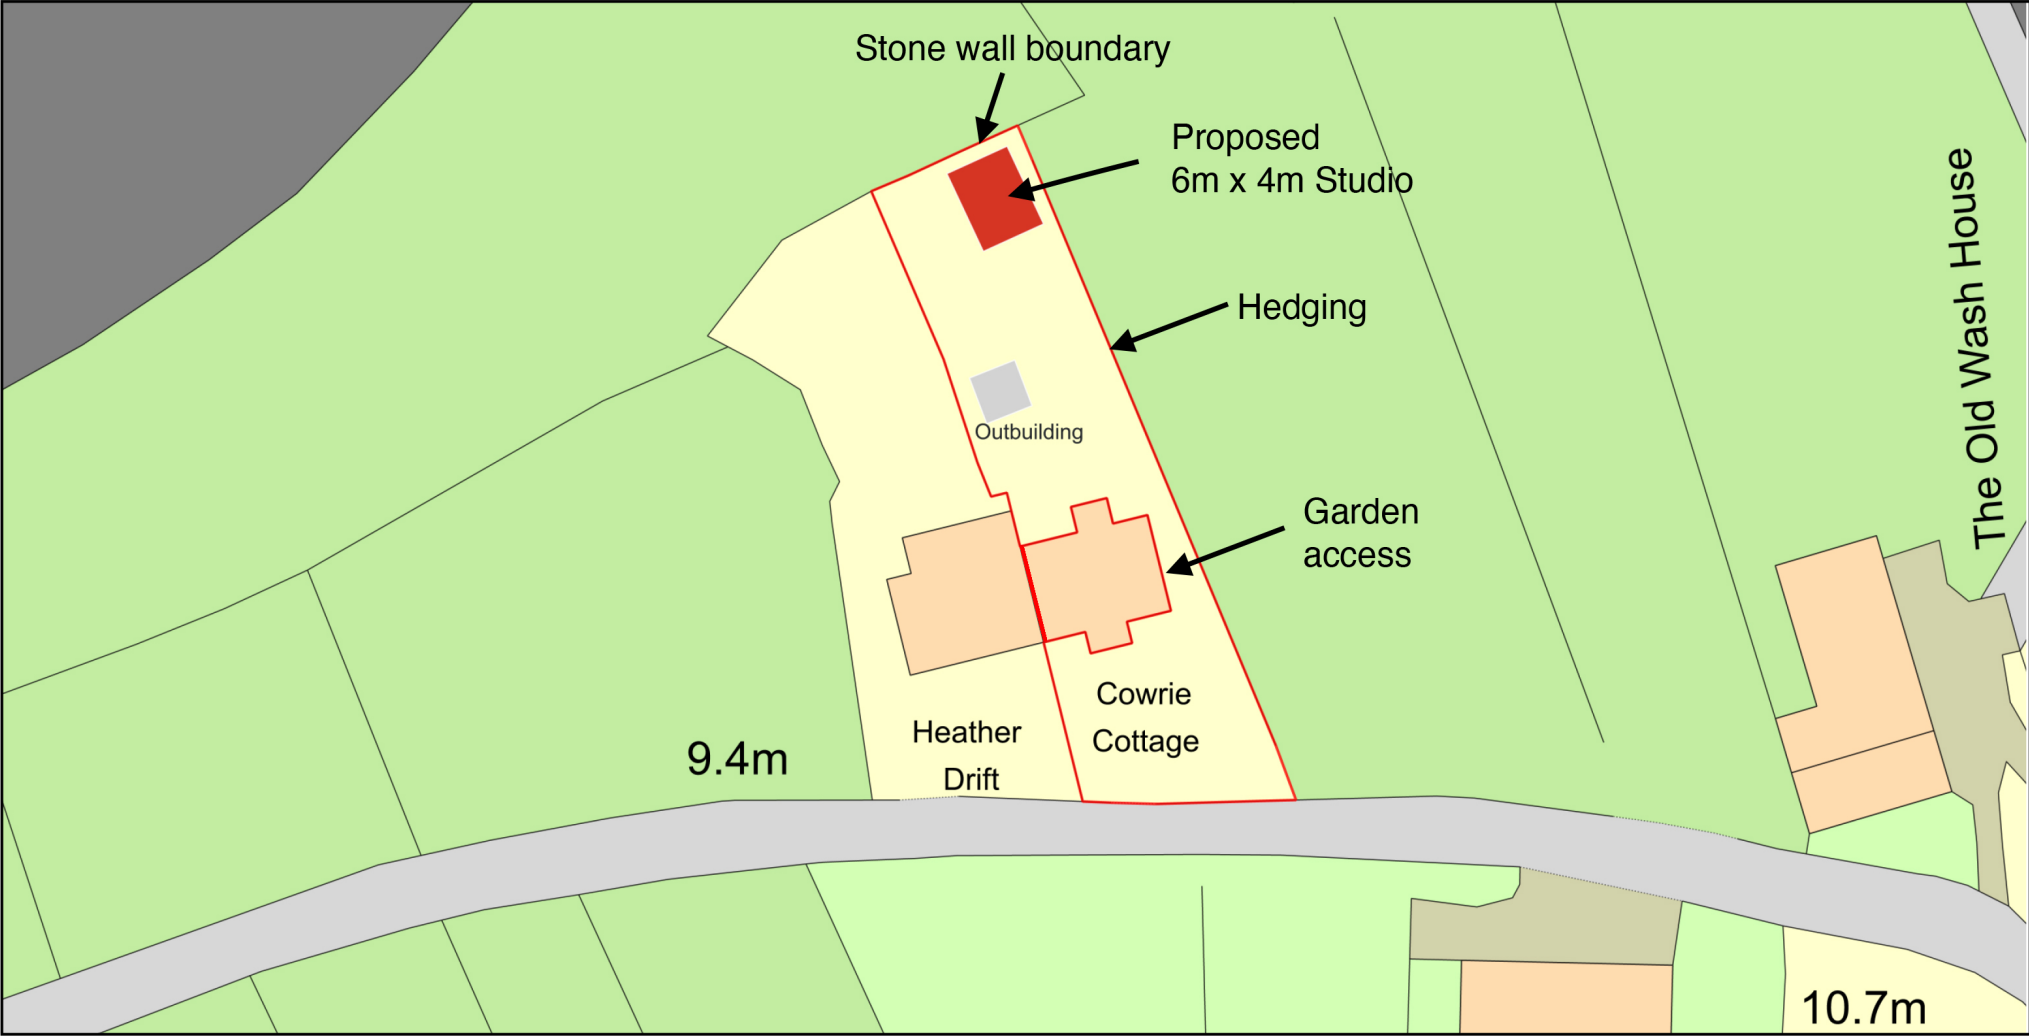

Plan Produced for: Ella McLachlan  
Date Produced: 23 Apr 2024  
Plan Reference Number: TQRQM24114124123672  
Scale: 1:500 @ A4