


INDICATIVE SITE BOUNDARY

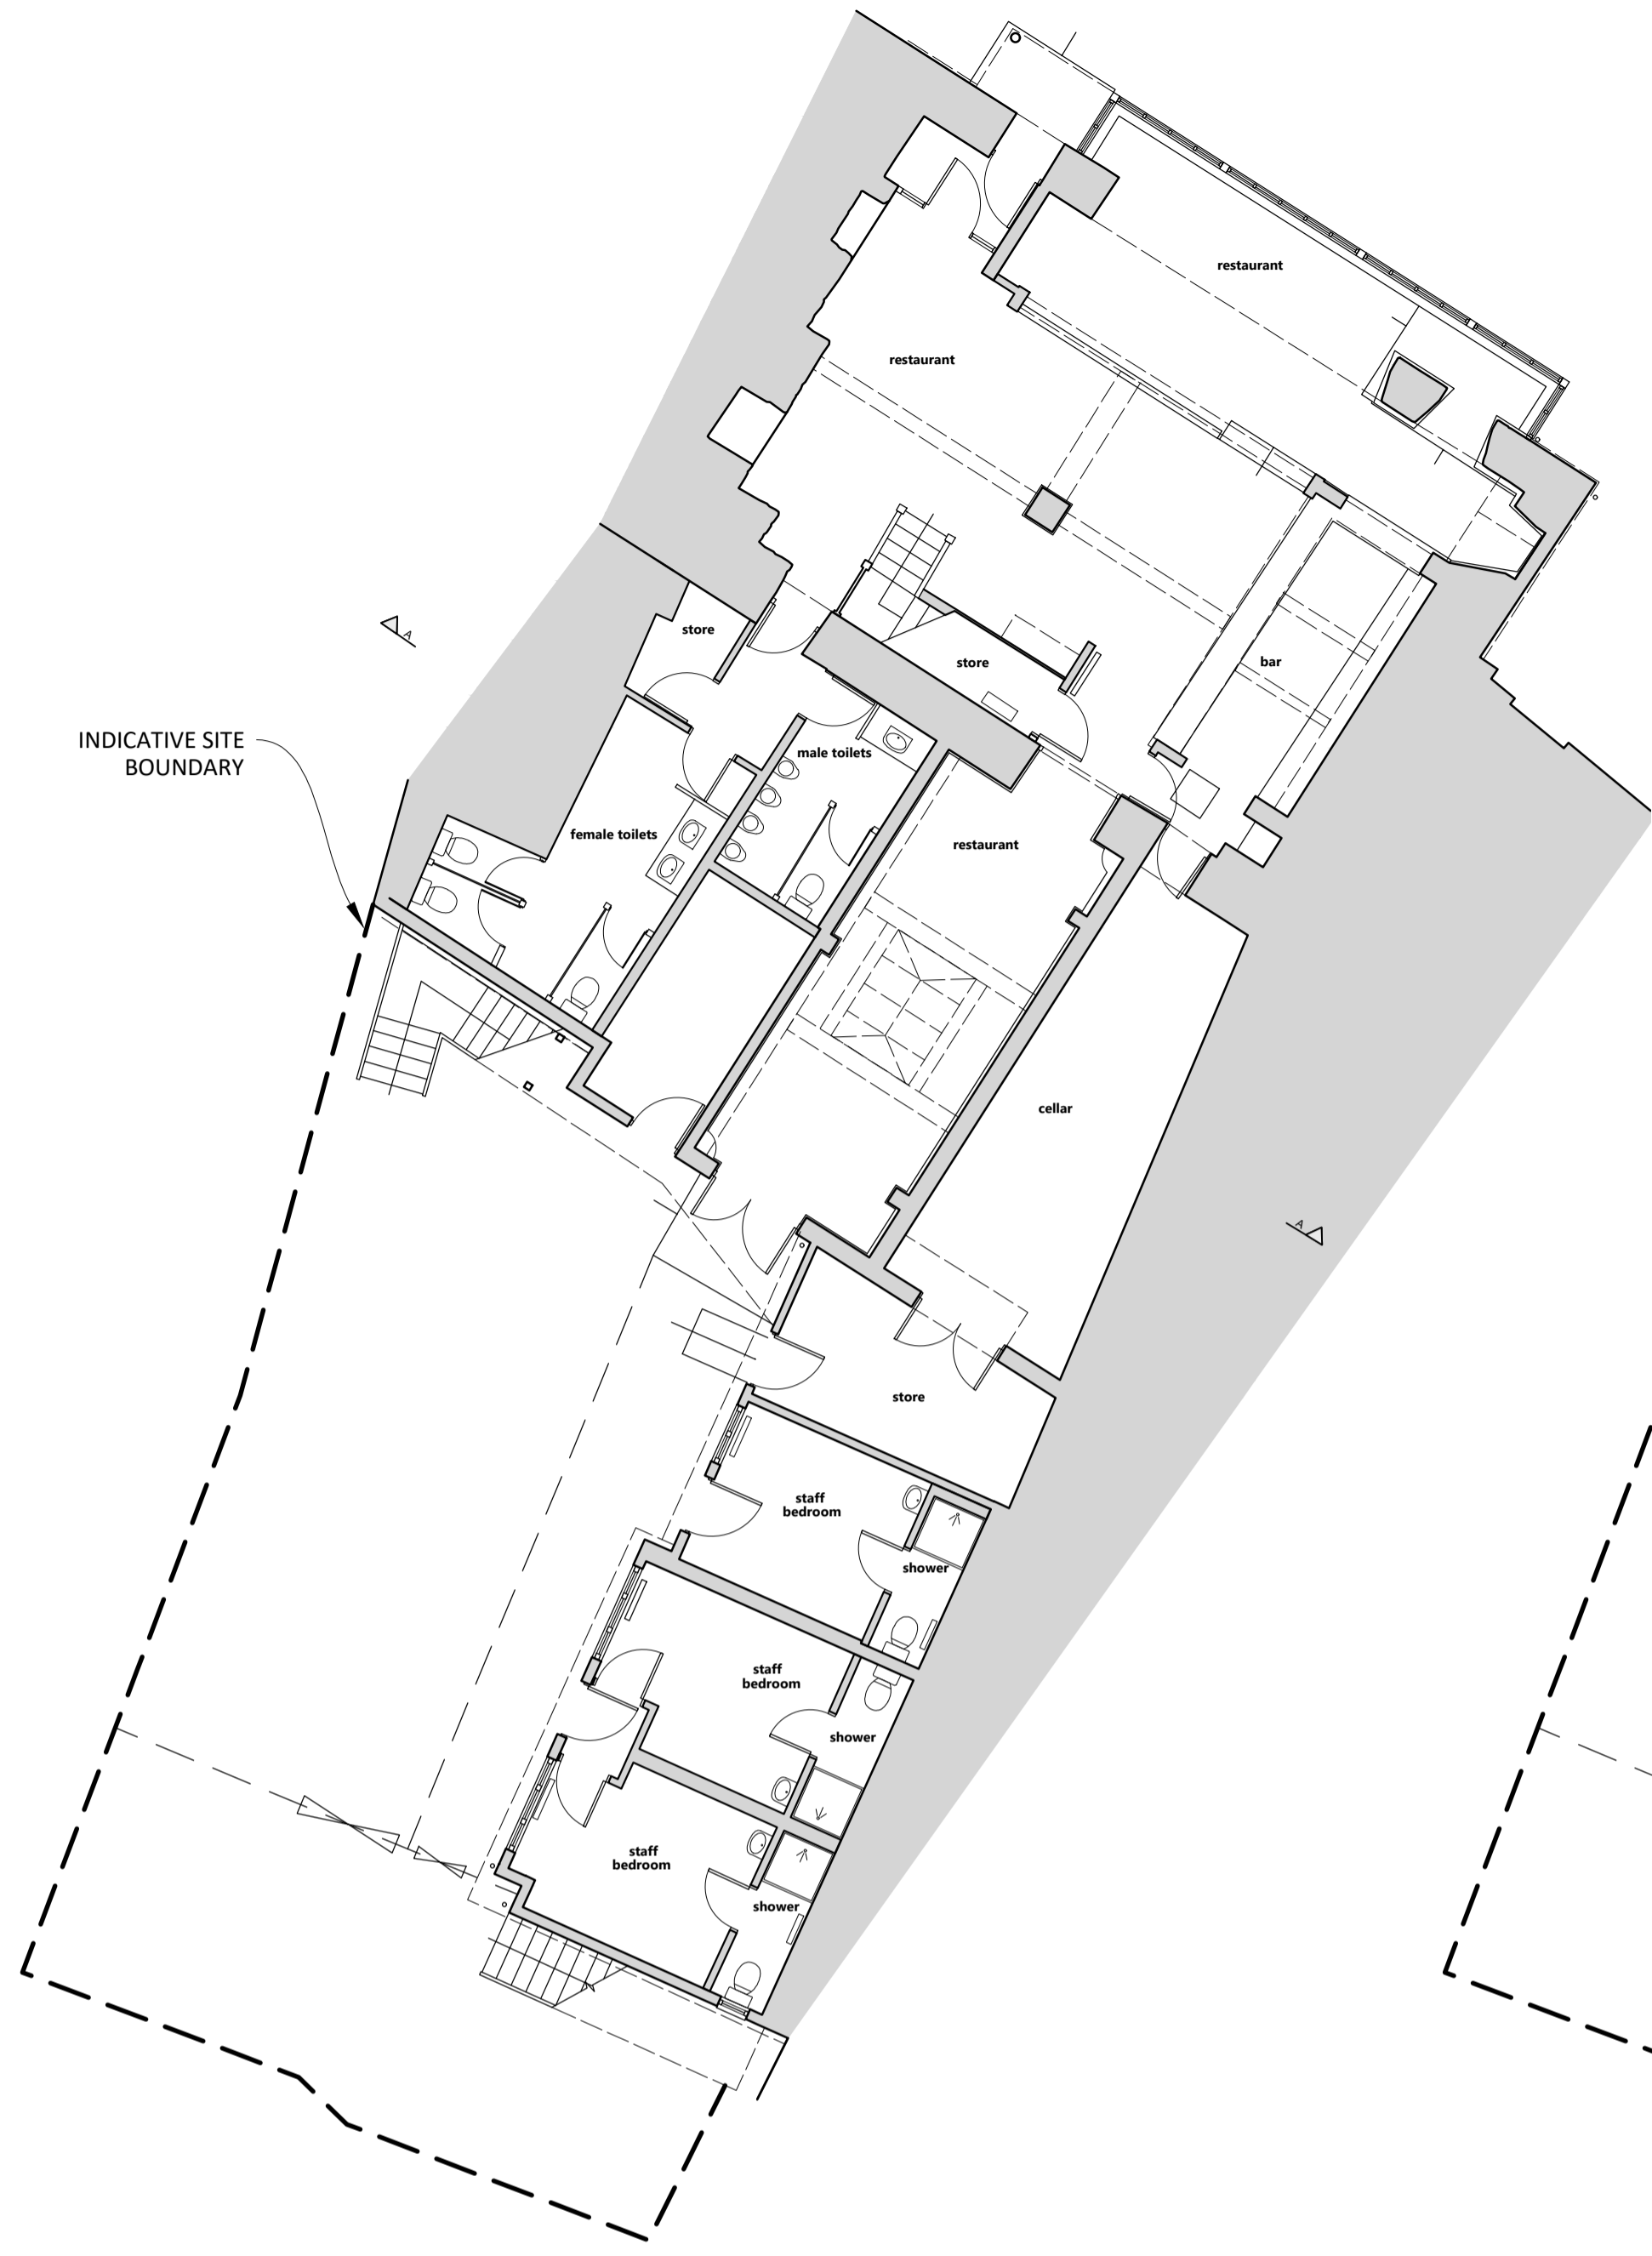


01 GROUND FLOOR

REF 3258-1-110
 SCALE 1:100




02 FIRST FLOOR

REF 3258-1-110
 SCALE 1:100

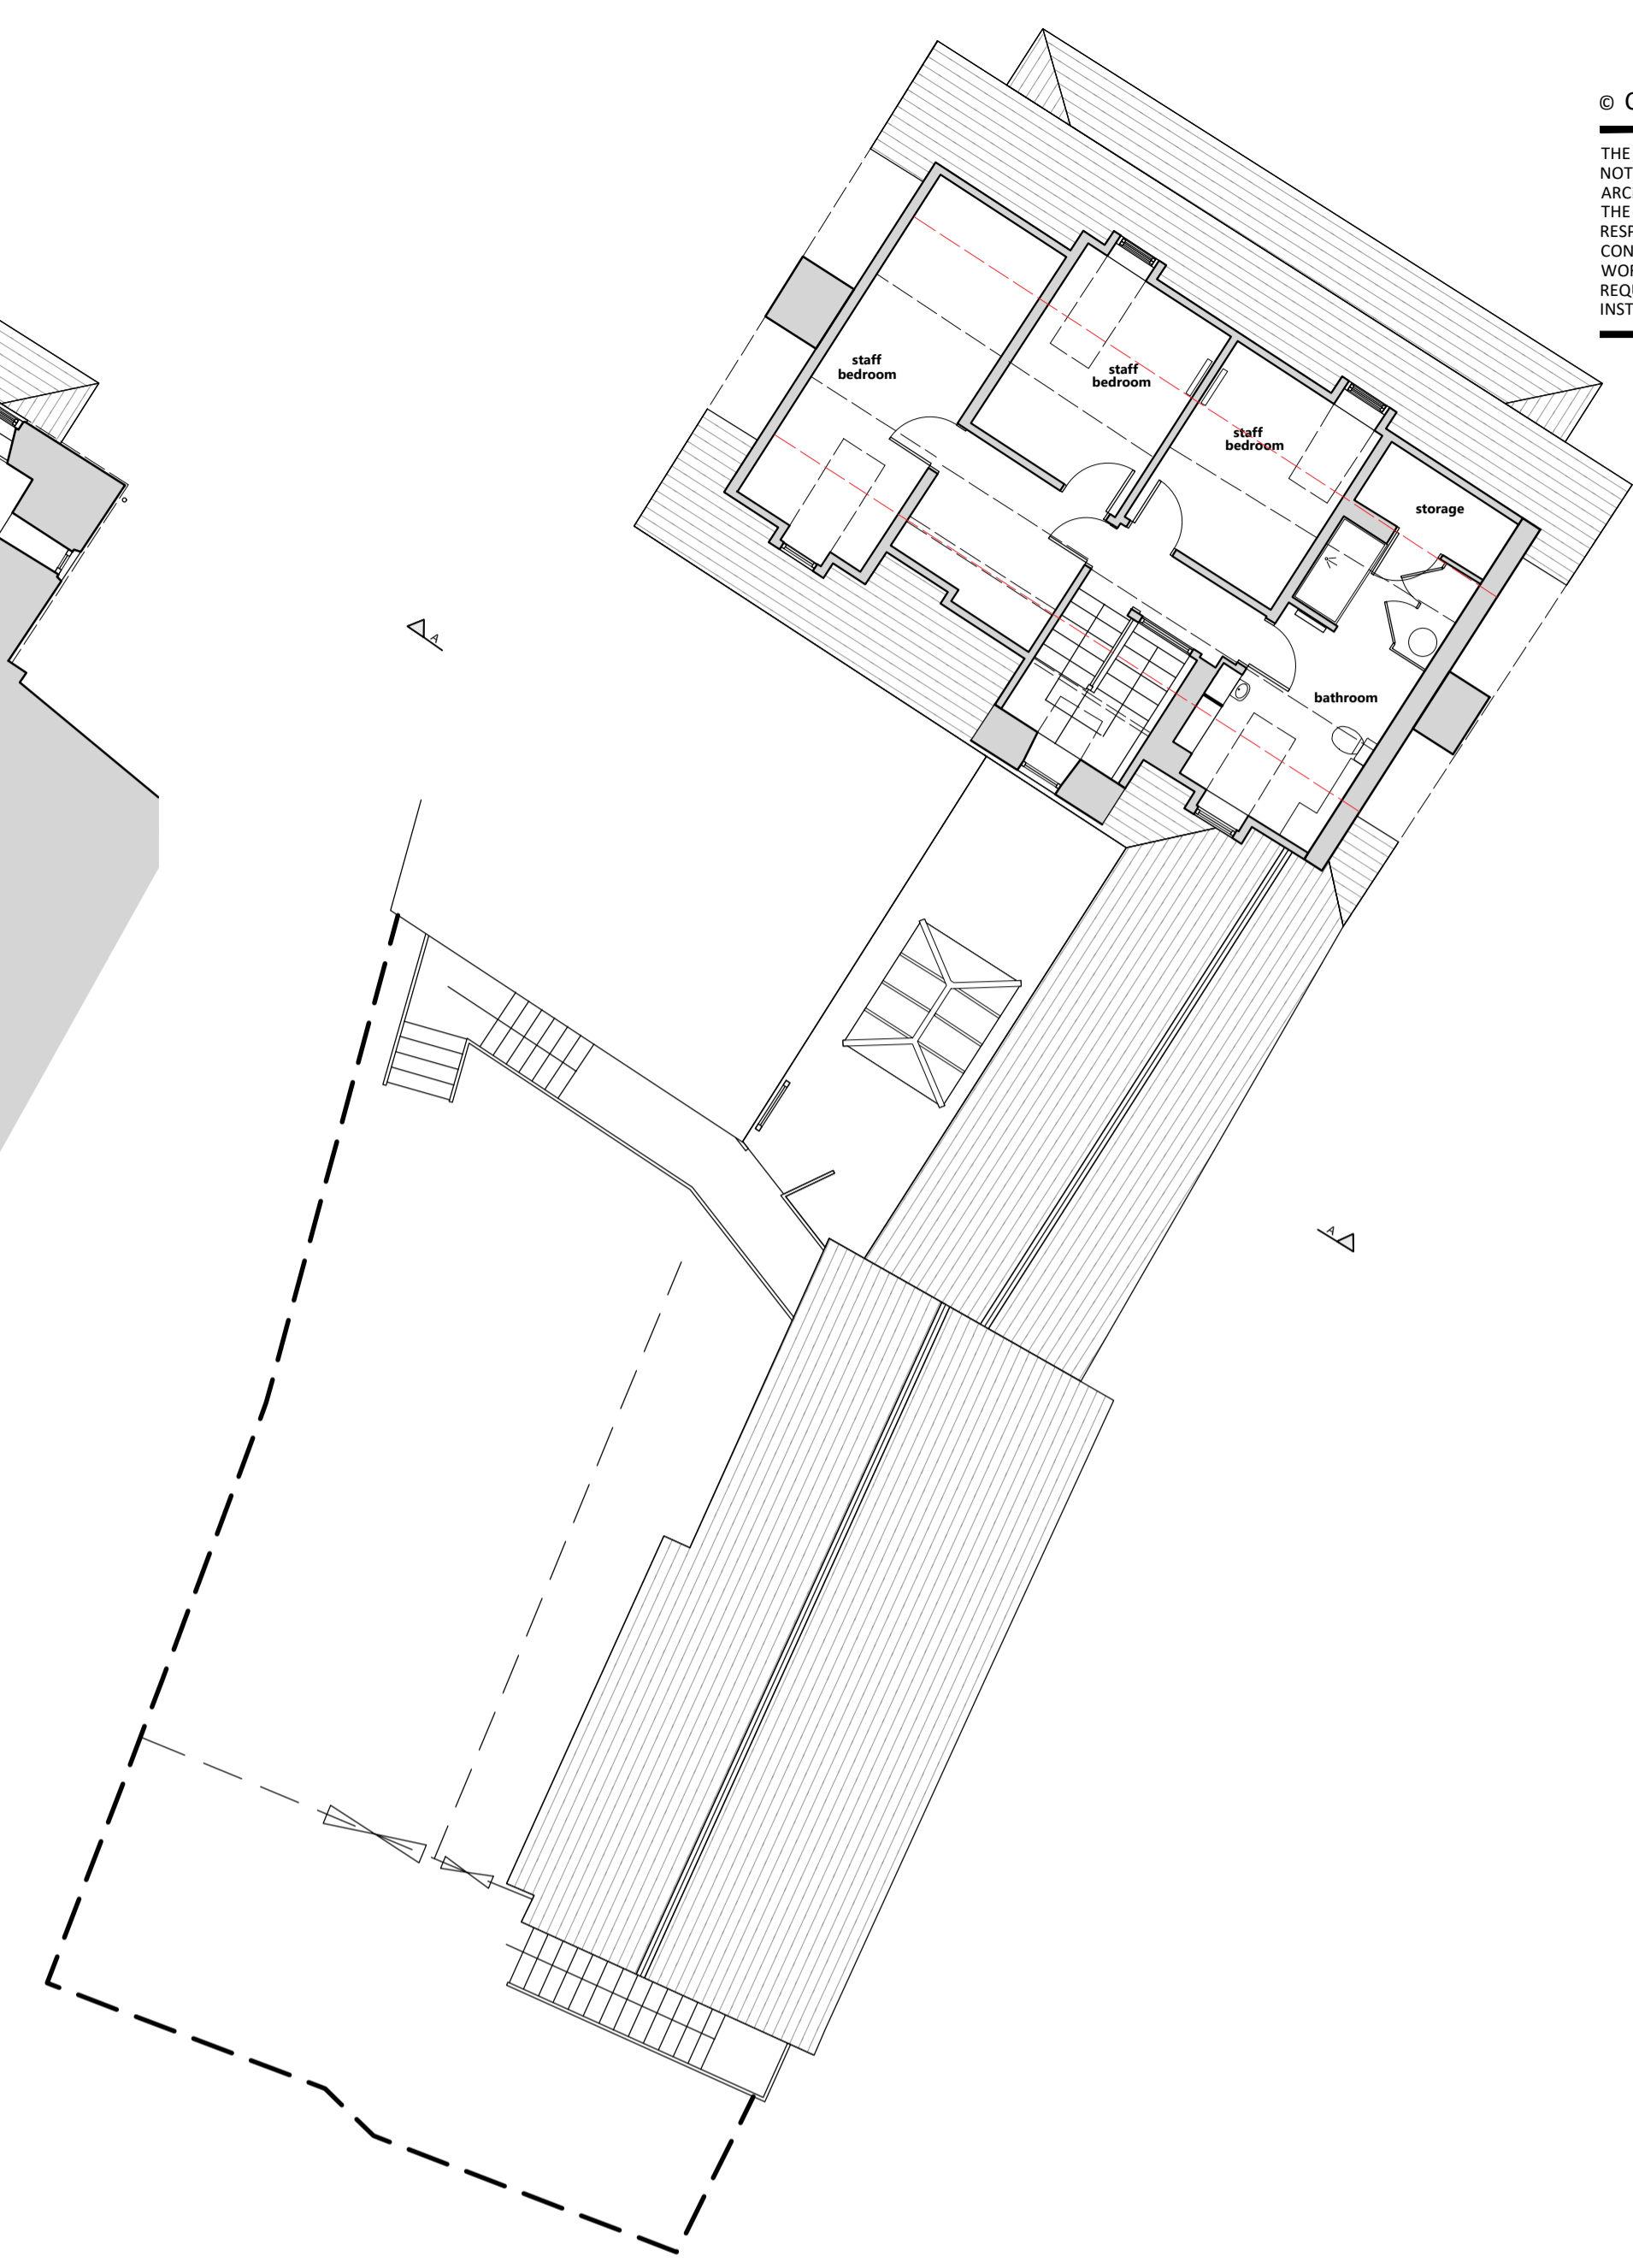

03 GROUND FLOOR

REF 3258-1-110
 SCALE 1:100

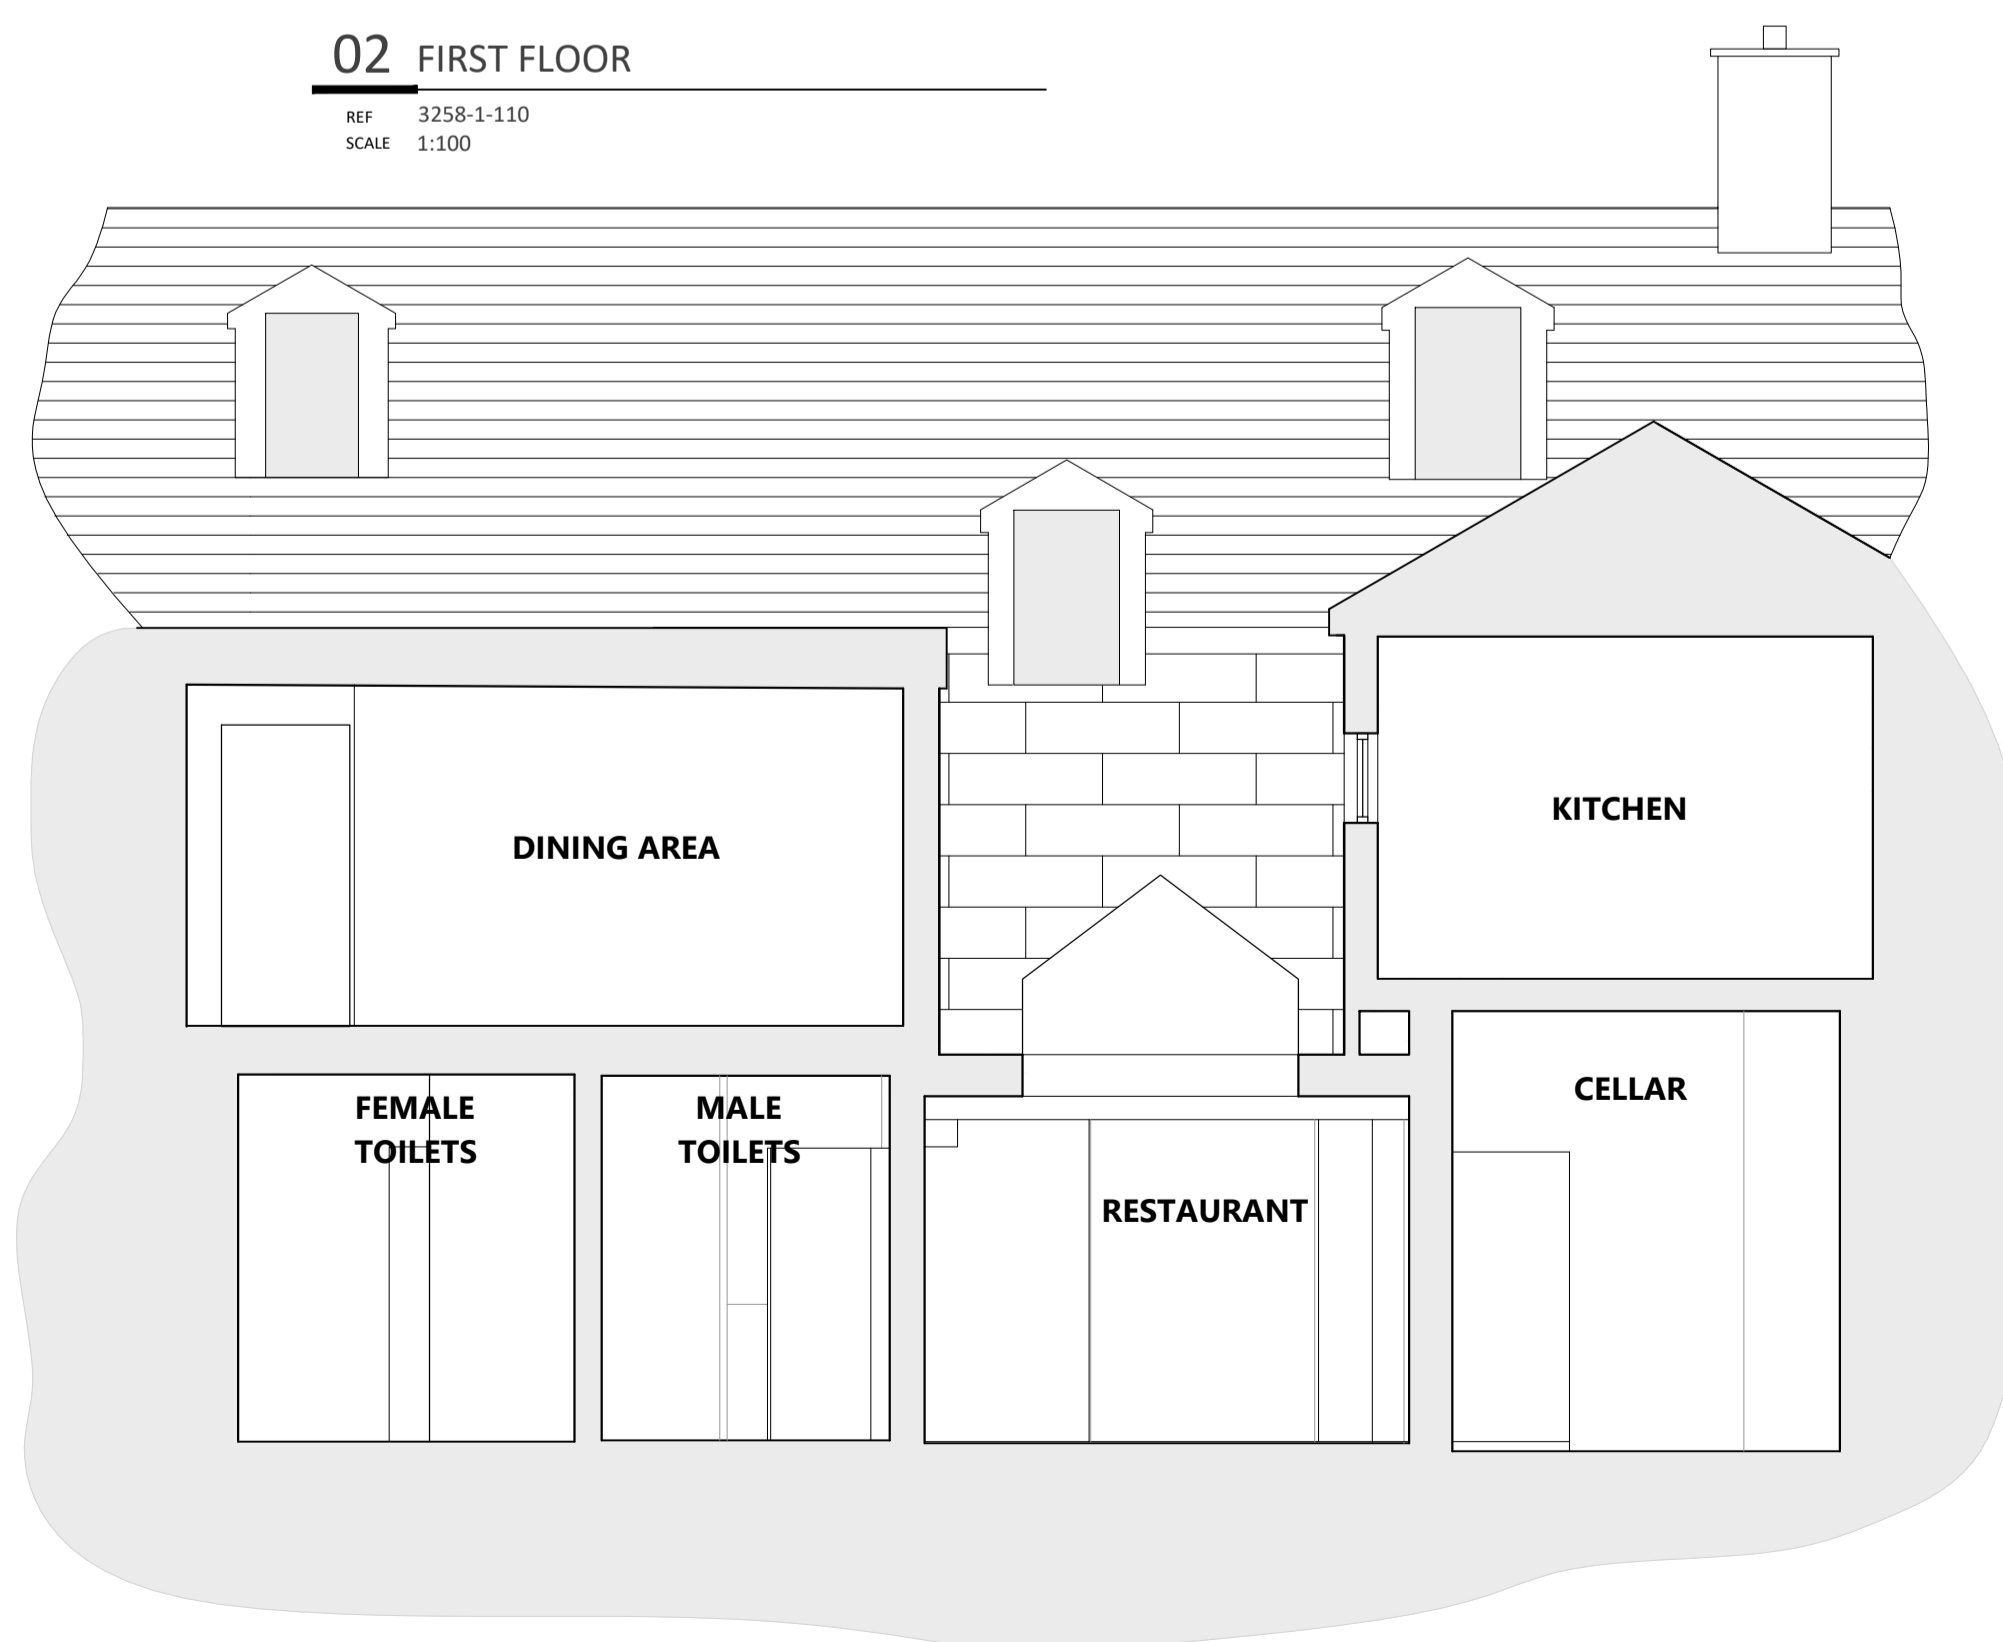

04 SECTION A-A

REF 3258-1-110
 SCALE 1:50

RECEIVED
 By Liv Rickman at 4:00 pm, Apr 29, 2024

REV	DESCRIPTION	DATE	INS

CAD HERITAGE

THE CONSERVATION DIVISION OF CAD ARCHITECTS LTD
 COURTLIGH HOUSE, 74-75 LEMON STREET
 TRURO, CORNWALL, TR1 2PN
 CALL: 01872 630 040
 MAIL: info@cadheritage.co.uk
 WEB: www.cadheritage.co.uk

RIBA
 Chartered Practice

PROJECT
 CHANGE OF USE AT
 THE BISHOP AND WOLF PUBLIC HOUSE,
 HUGH ST, ISLES OF SCILLY, TR21 0LL

CURSOR
 ST AUSTELL BREWERY

DETAIL
 EXISTING PLANS & SECTION

ARCHITECT
 BH
 DATE
 NOV 23
 SCALE
 1:50 @ A1
 CHECKED
 CC

STATUS	DRAWING NO.	REVISION
EXISTING	3258-1-110	