
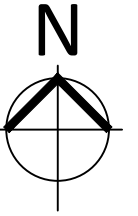
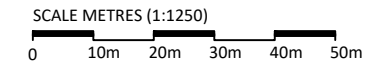


RECEIVED


By Liv Rickman at 3:59 pm, Apr 29, 2024

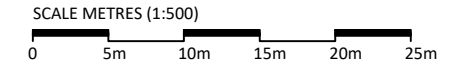

Ordnance Survey (c) Crown Copyright 2023. All rights reserved. Licence number 100022432

01 LOCATION PLAN

REF 3258-1-001
SCALE 1:1250 @ A3

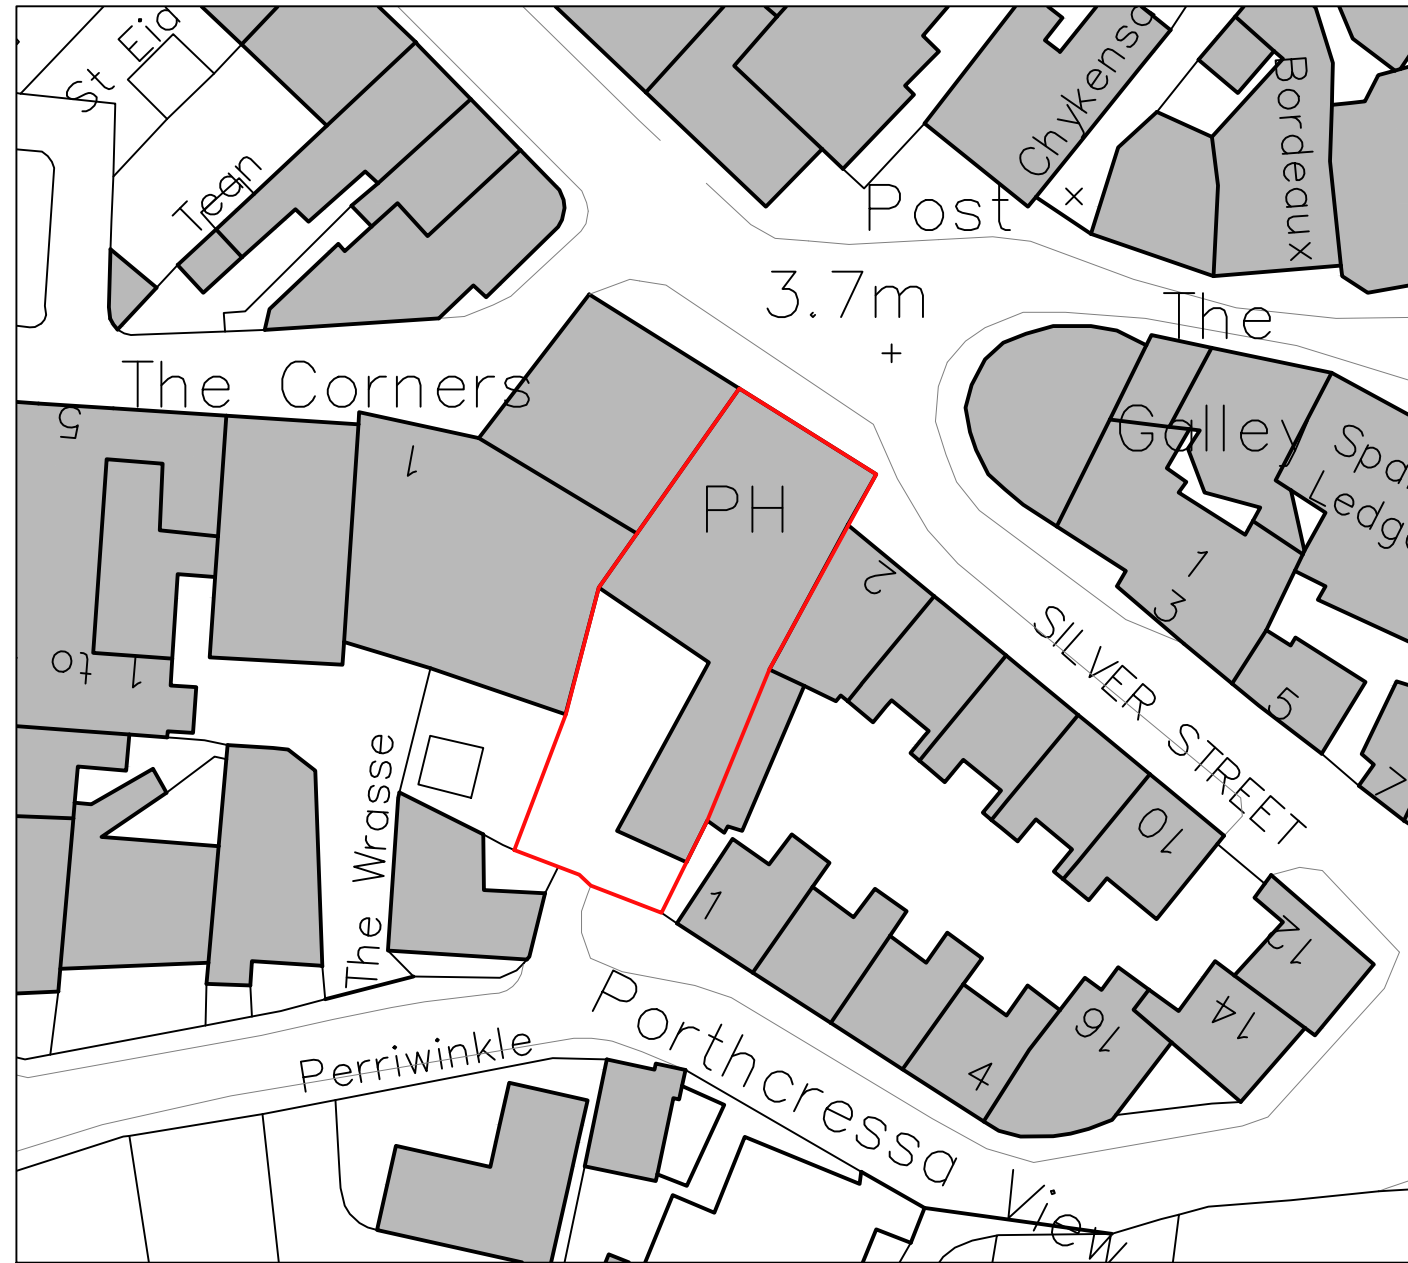

02 BLOCK PLAN (EXISTING AND PROPOSED)

REF 3258-1-001
SCALE 1:500 @ A3

© CAD ARCHITECTS LIMITED

THE DESIGN AND LAYOUT IN THIS DRAWING ARE THE COPYRIGHT OF CAD ARCHITECTS LTD. AND MAY NOT BE AMENDED OR ADAPTED FOR ANY PURPOSE WITHOUT THE EXPRESS WRITTEN APPROVAL OF CAD ARCHITECTS LTD.
THE DRAWING IS TO BE USED SOLELY FOR THE INTENDED PURPOSE AND THE ARCHITECT ACCEPTS NO RESPONSIBILITY FOR ANY ERRORS OR OMISSIONS ARISING THROUGH UNAUTHORISED USE.
CONTRACTORS MUST CHECK ALL DIMENSIONS ON SITE AND ONLY WORK FROM FIGURED DIMENSIONS. TAKE SITE DIMENSIONS FOR ALL FABRICATION WORK. REFER ALL DISCREPANCIES AND REQUIREMENTS FOR ADDITIONAL INFORMATION TO THE ARCHITECT FOR CLARIFICATION OF INSTRUCTION BEFORE PUTTING WORK IN HAND.

TITLE
CHANGE OF USE AT THE BISHOP AND WOLF PUBLIC HOUSE,
HUGH ST, ISLES OF SCILLY, TR21 0LL
CLIENT
ST AUSTELL BREWERY
DETAIL
LOCATION AND BLOCK PLAN

AUTHOR
JP
DATE
APR 2024
SCALE
AS SHOWN @ A3
CHECKED
CC

| REV | DESCRIPTION | DATE | INS |
|--|-------------|----------------------------------|-----|
| CAD HERITAGE | | | |
| <small>THE CONSERVATION DIVISION OF: CAD ARCHITECTS LTD COURTLEIGH HOUSE, 74-75 LEMON STREET, TRURO, CORNWALL, TR1 2PN CALL: 01872 630 041 MAIL: info@cadheritage.co.uk WEB: www.cadheritage.co.uk</small> | | | |
| STATUS EXISTING | | DRAWING No. 3258-1-001 | |
| REVISION | | REVISION | |

