


01 SECTION A-A

REF 3258-3-230
 SCALE 1:50

INDICATIVE POSITION OF NEW CELLAR PLANT & PIPE ROUTES VIA VOID IN MODERN FABRIC TO CELLAR] & BACK OF HOUSE

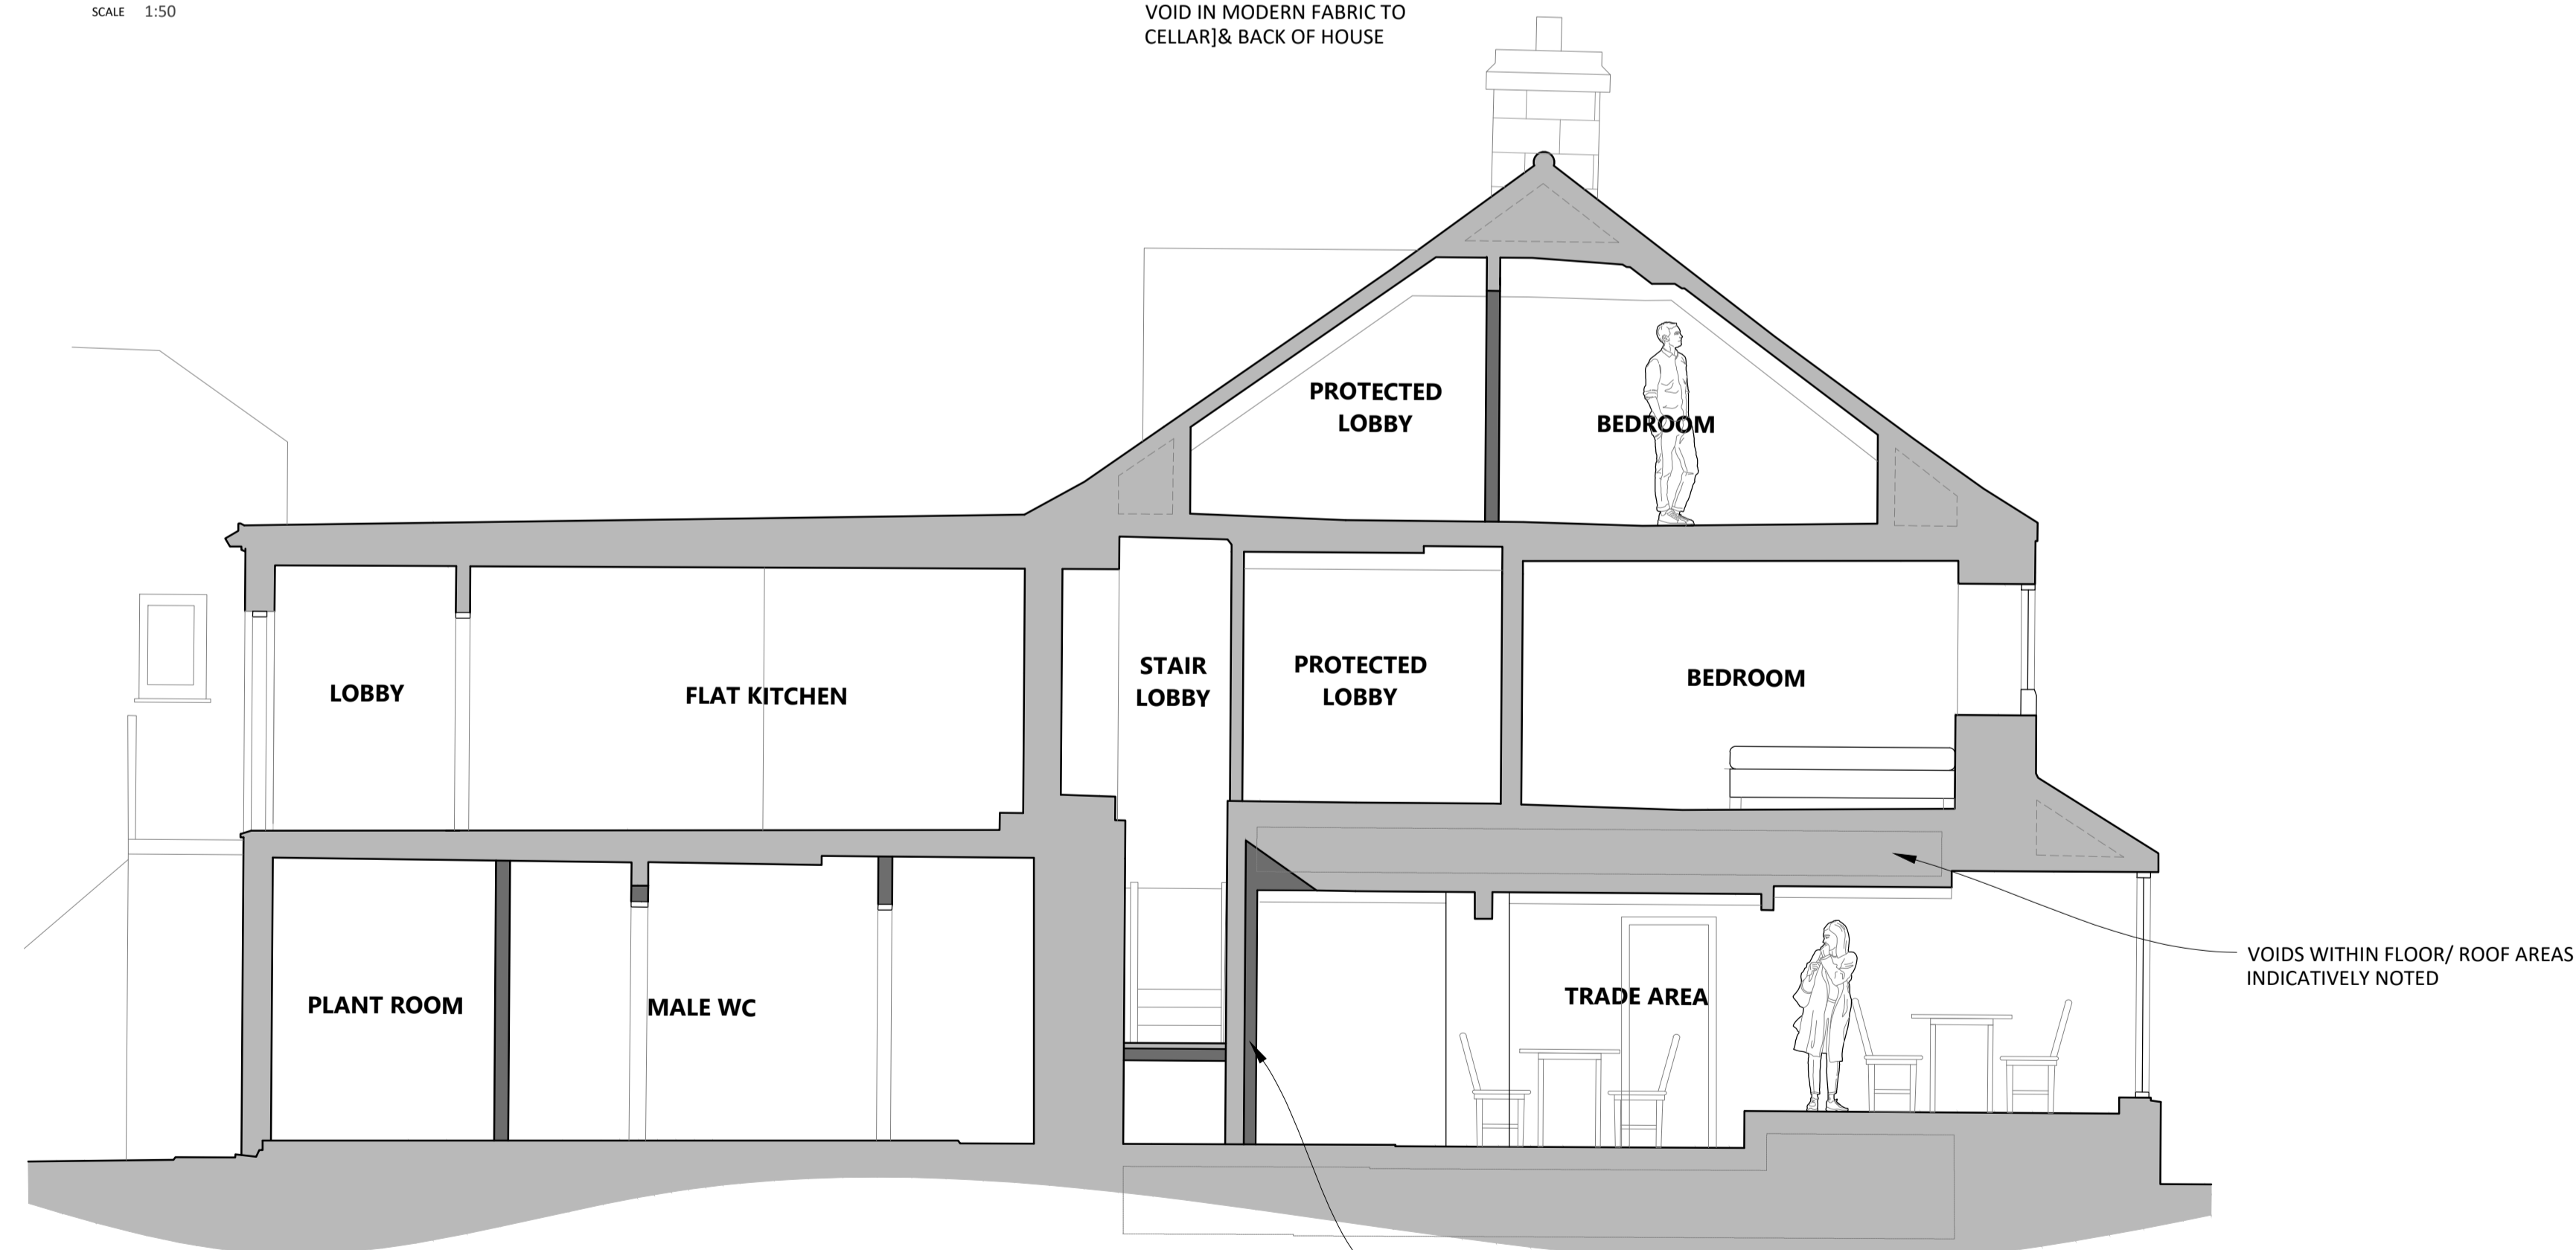

02 SECTION B-B

REF 3258-3-230
 SCALE 1:50

WALLS SEPARATING STAFF ACCOMMODATION AND TRADE AREAS UPGRADED FOR FIRE RESISTANCE

REV	DESCRIPTION	DATE	INS
E	EXTRACT UPDATED	MAR 25	JP

CAD HERITAGE

THE CONSERVATION DIVISION OF CAD ARCHITECTS LTD
 COURTLIGH HOUSE, 74-75 LEMON STREET
 TRURO, CORNWALL, TR1 2PN
 CALL: 01872 630 040
 MAIL: info@cadheritage.co.uk
 WEB: www.cadheritage.co.uk

RIBA
 Chartered Practice

TITLE	DATE	SCALE	DETAIL
CHANGE OF USE AT THE BISHOP AND WOLF PUBLIC HOUSE, HUGH ST, ISLES OF SCILLY, TR21 0LL	FEB 24	As Shown @ A1	PROPOSED SECTIONS

STATUS	DRAWING NO.	REVISION
PLANNING	3258-3-230	E