


01 SECTION A-A

REF 3258-3-230
 SCALE 1:50

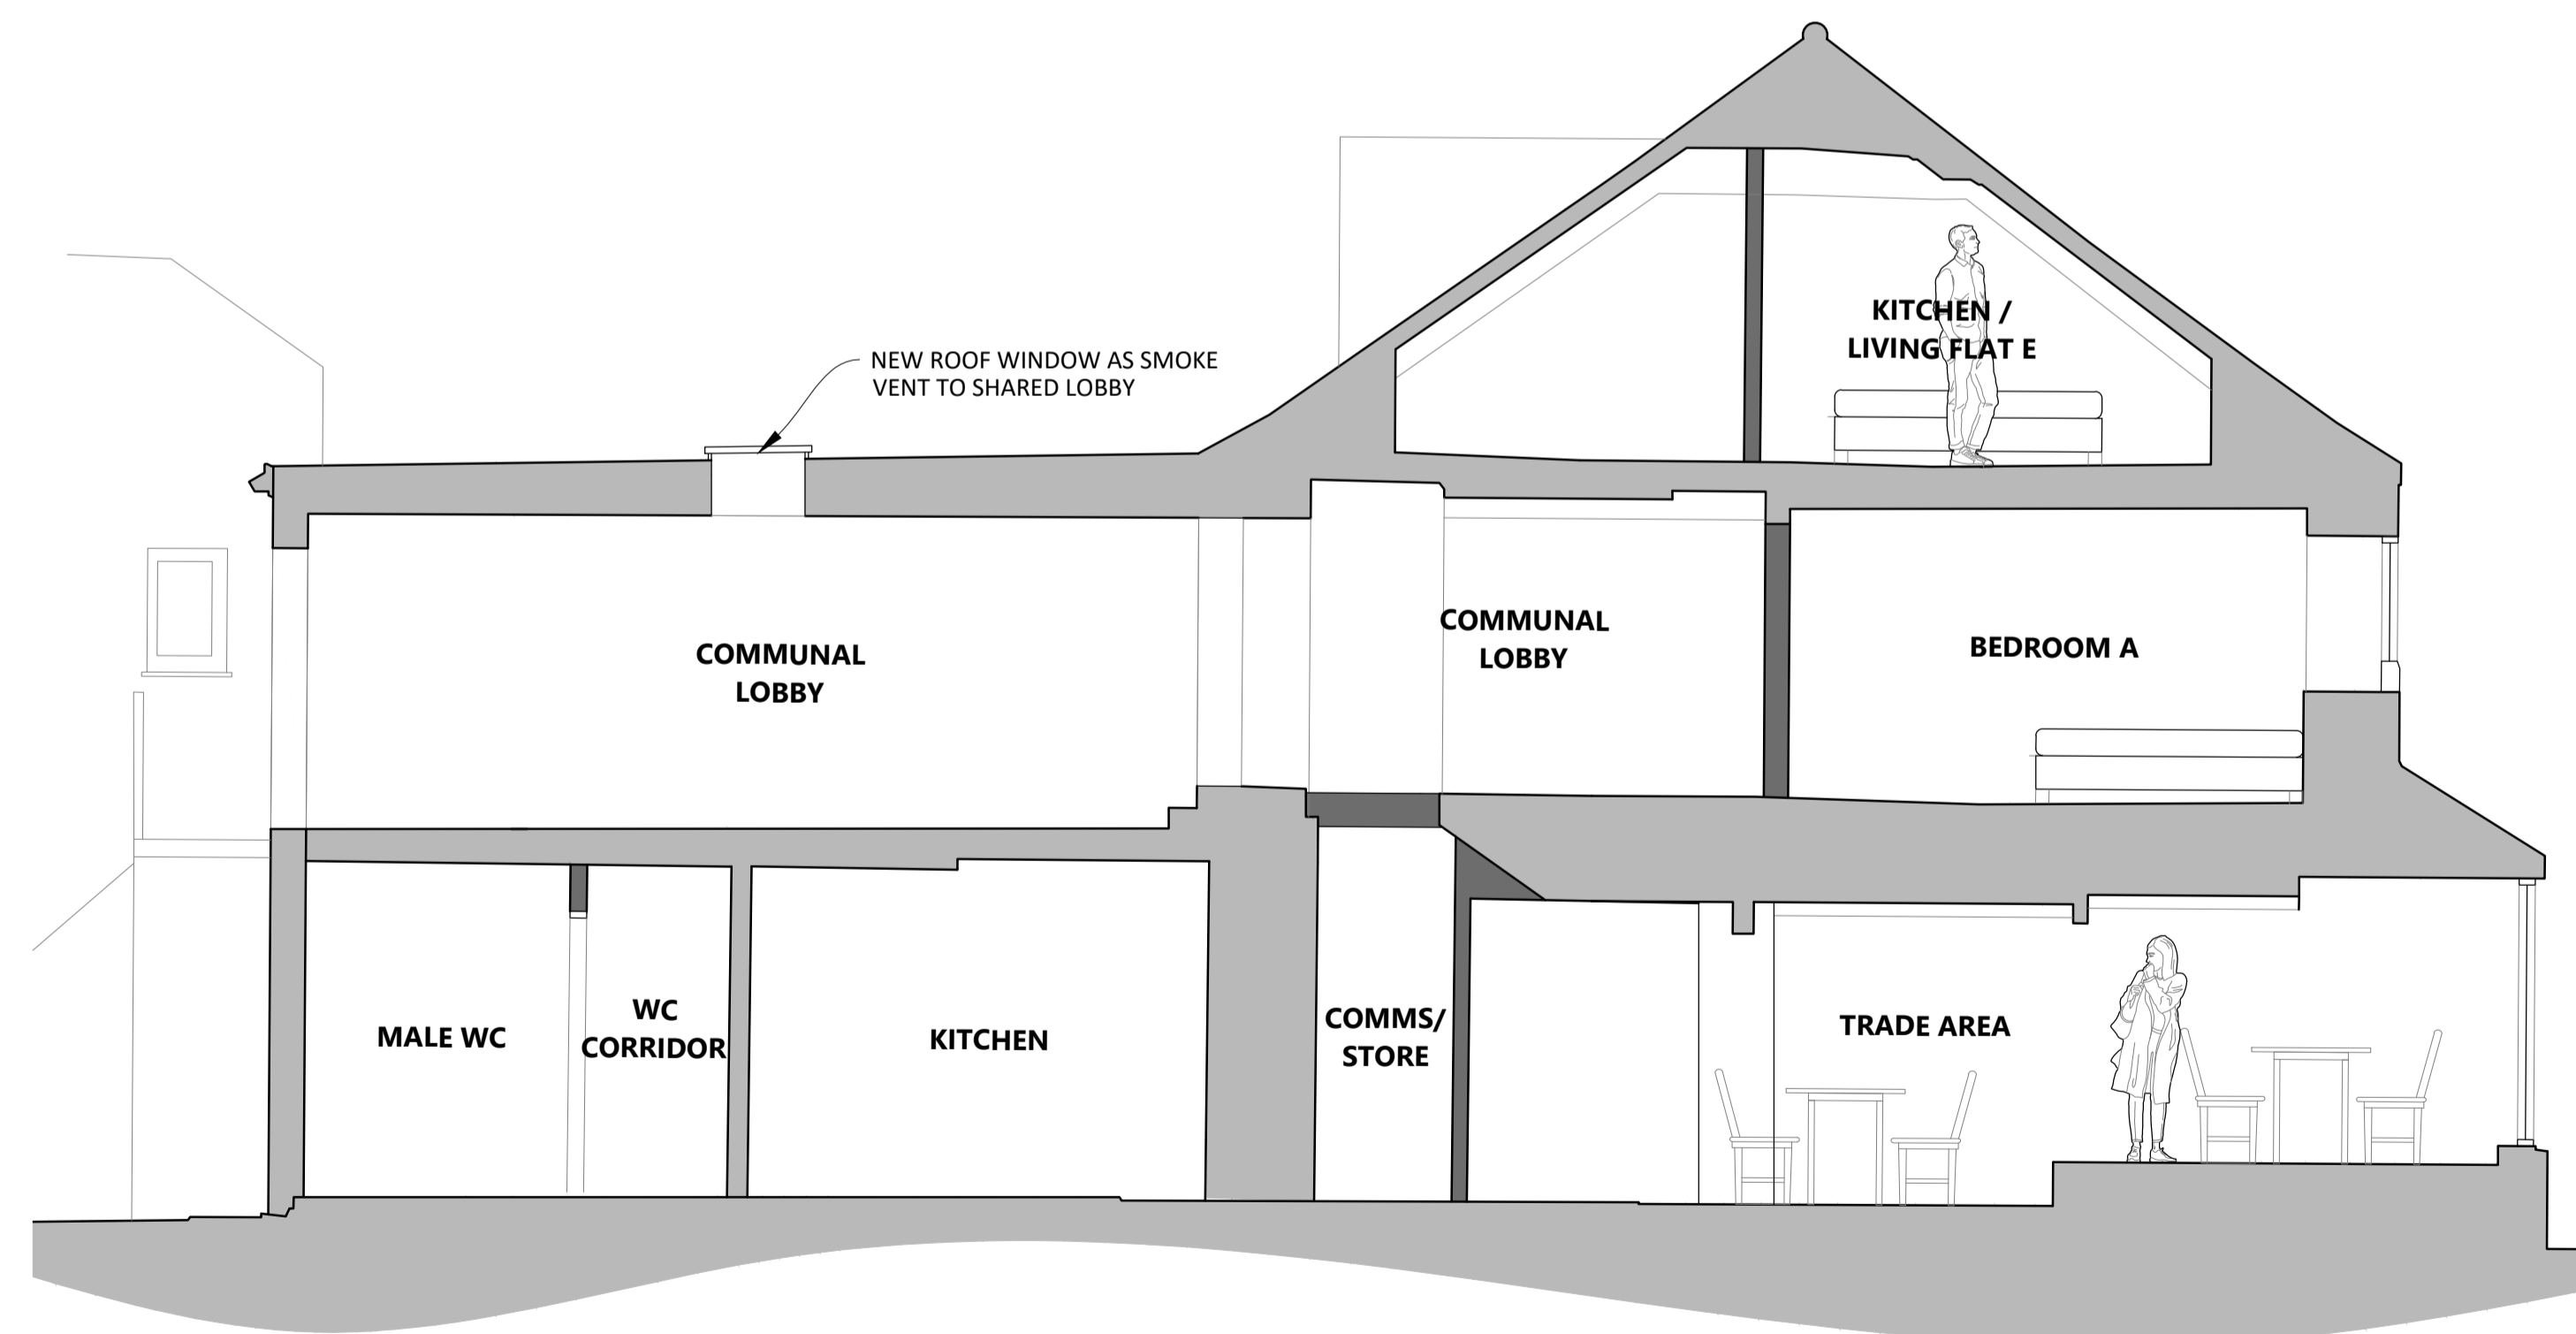

02 SECTION B-B

REF 3258-3-230
 SCALE 1:50

RECEIVED
 By Liv Rickman at 4:33 pm, Apr 29, 2024

A	PLANNING SUBMISSION	APR 24	JP
REV	DESCRIPTION	DATE	INS

CAD HERITAGE

THE CONSERVATION DIVISION OF CAD ARCHITECTS LTD
 COURTLIGH HOUSE, 74-75 LEMON STREET
 TRURO, CORNWALL, TR1 2PN
 CALL: 01872 630 040
 MAIL: info@cadheritage.co.uk
 WEB: www.cadheritage.co.uk

RIBA
 Chartered Practice

TITLE	CHANGE OF USE AT THE BISHOP AND WOLF PUBLIC HOUSE, HUGH ST, ISLES OF SCILLY, TR21 0LL	DATE	FEB 24
CLIENT	ST AUSTELL BREWERY	SCALE	As Shown @ A1

DETAILS	PROPOSED SECTIONS PHASE 2	CHECKED	CC
---------	---------------------------	---------	----

STATUS	PLANNING	DRAWING NO.	3258-3-230	REVISION	A
--------	----------	-------------	------------	----------	---