


Cootamundra

Garage

Halangy

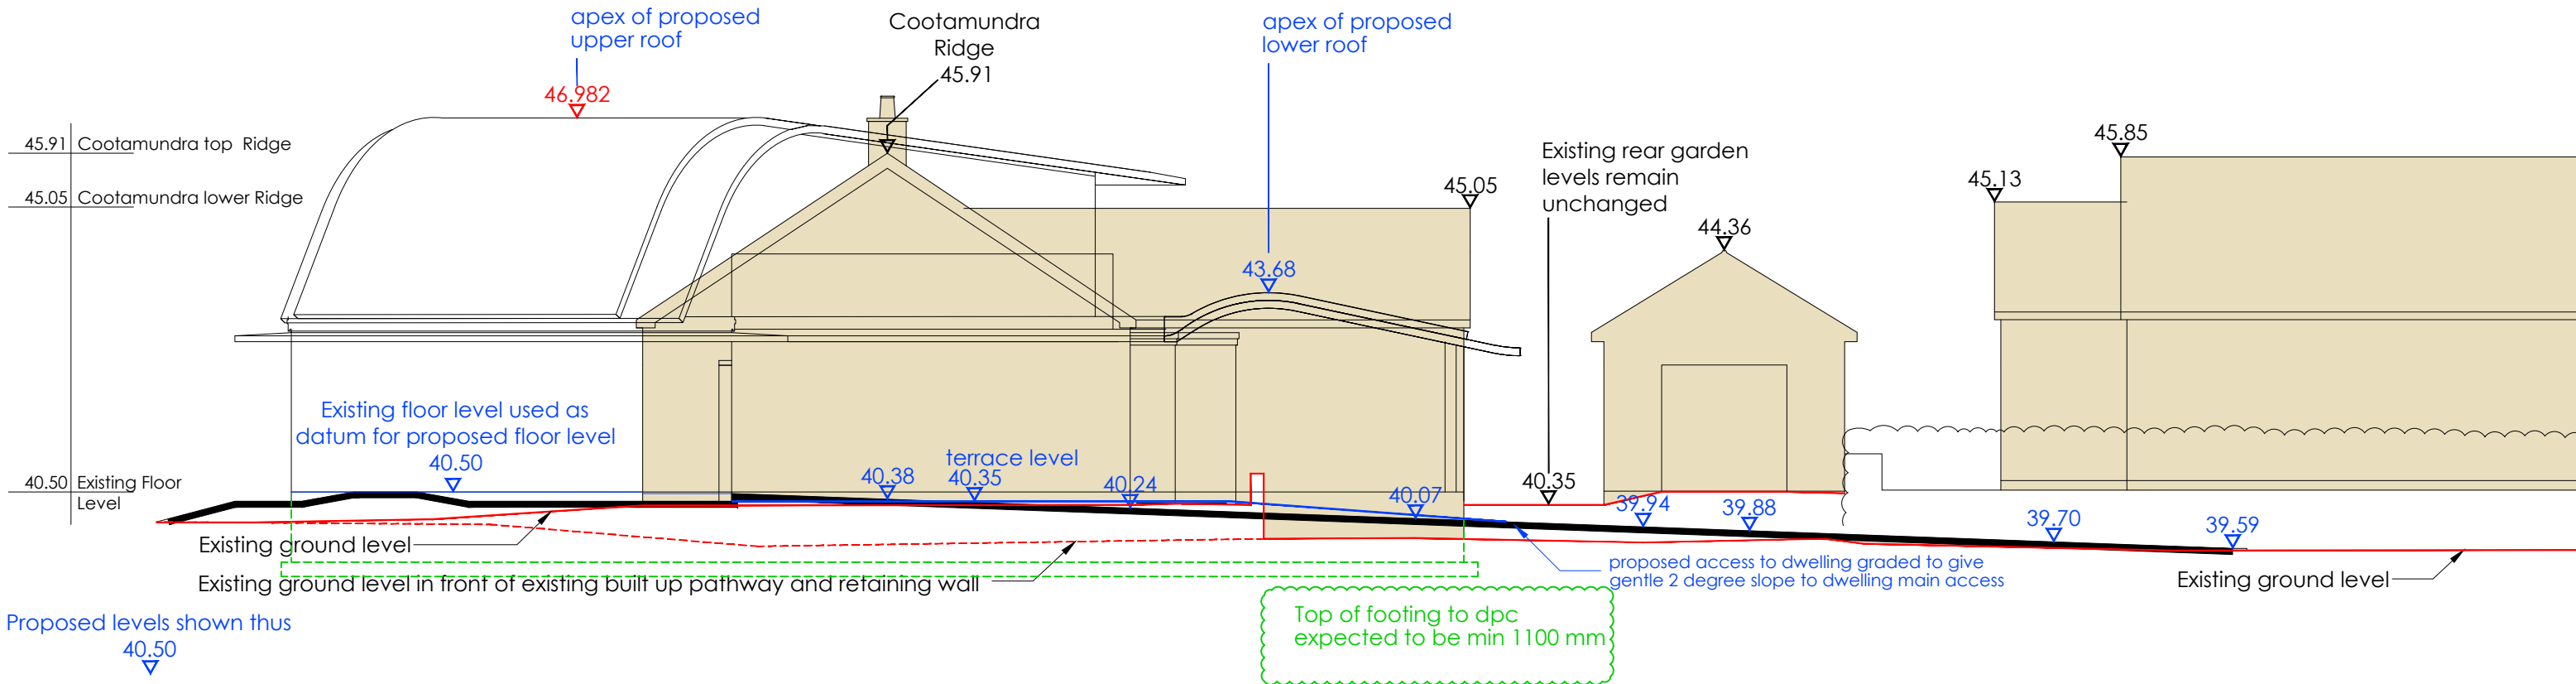

Proposed levels shown thus

40.50


DETAIL SECTION A-A 1:100 @ A3



Cootamundra

Garage

Halangy

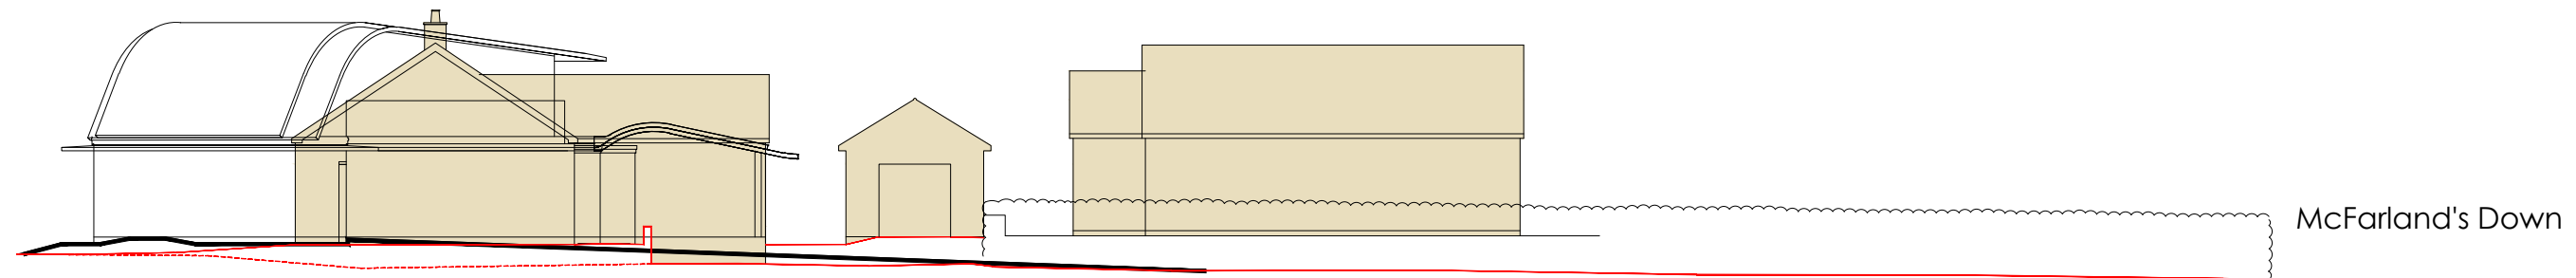

SECTION A-A 1:200 @ A3



McFarland's Down

LEVELS AS NUPLAN SURVEY dated 02/02/2023 and Nat.Grid (OSGB36)

Rev A: 10 July 2024 Apex roof height amended
drawing title SECTION A-A
project Cootamundra McFarland's Down St Mary's IOS
client Noel and Emily Miles
date 27 June 2023
scale 1:200 & 1:100
sheet size A3
CSMen-P-14 Rev A