



RECEIVED


By Liv Rickman at 2:16 pm, Jun 24, 2024

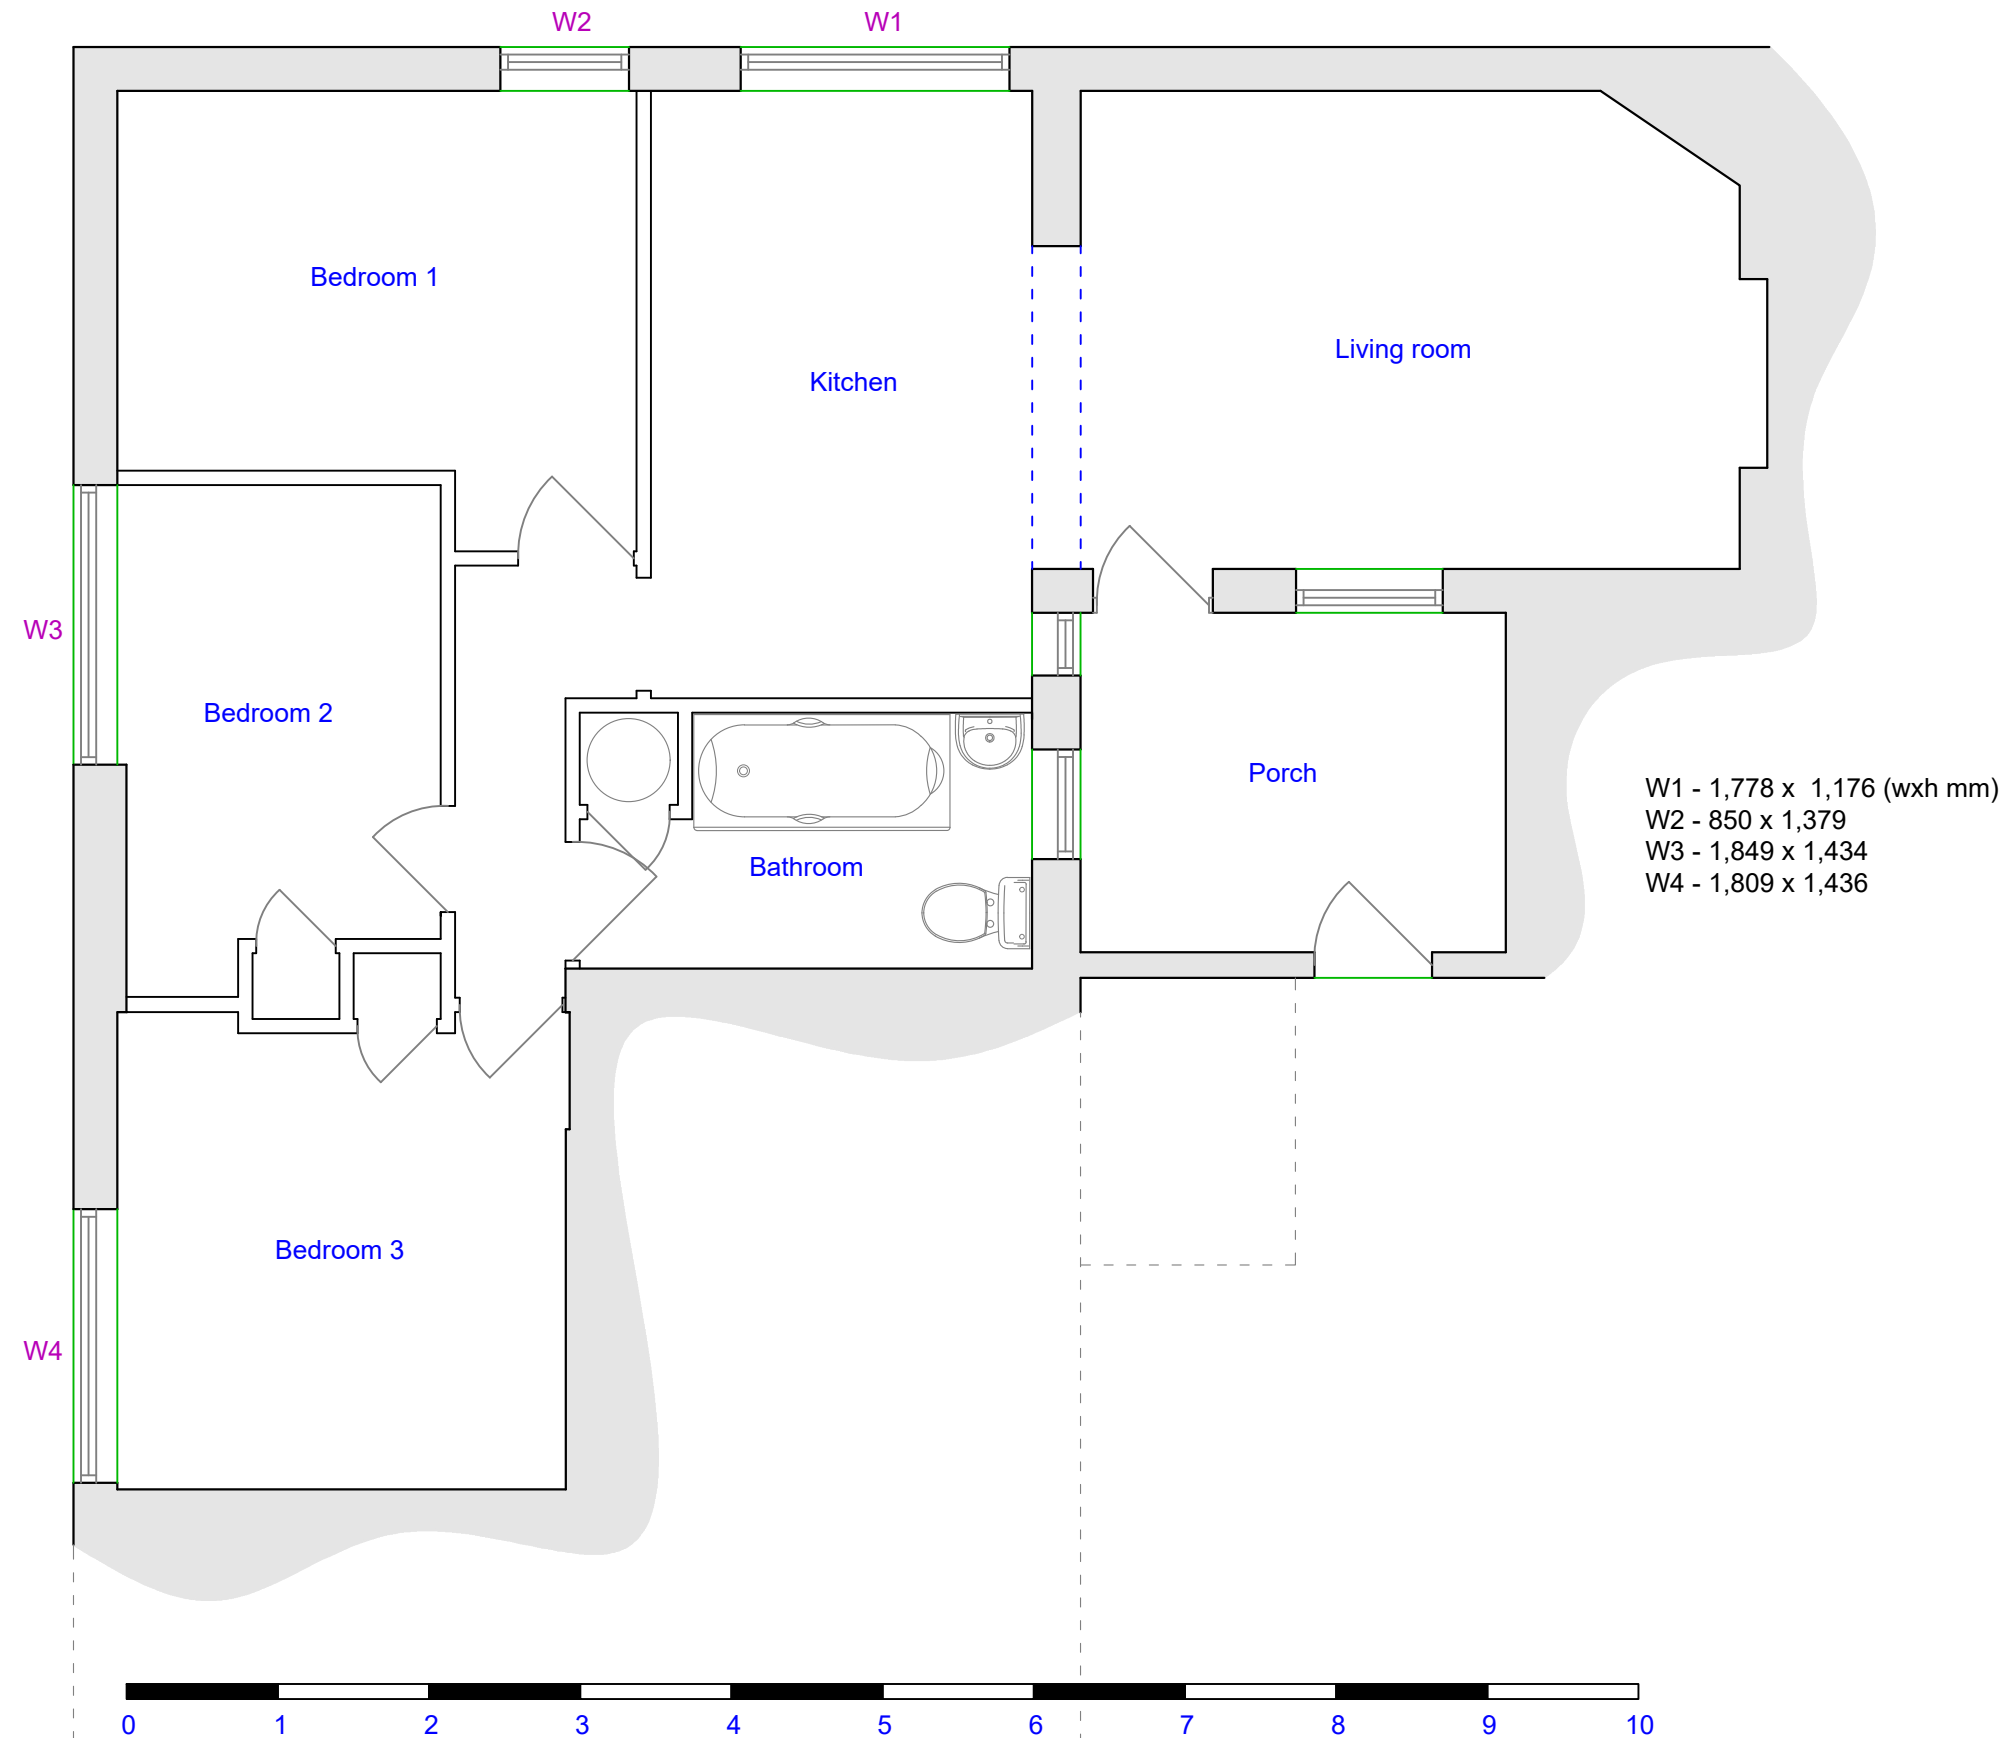

Notes:

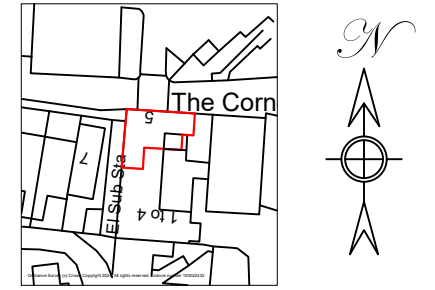

Location (1:1250)

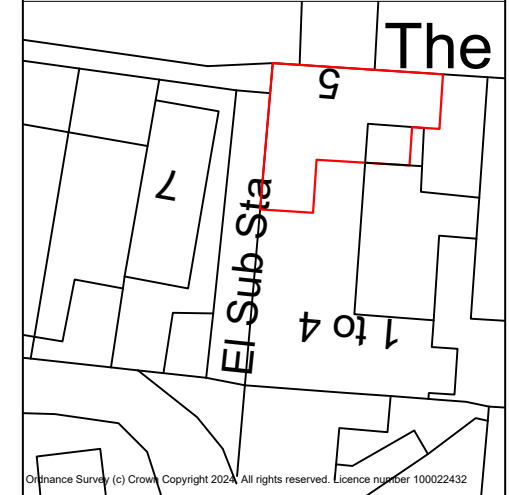

Block (1:500)

Client:
Kevin Preston

Project:
3 Heydor Flats, Garrison Lane, St Mary's, Isles of Scilly, TR21 0JD

Title:
Existing first floor plan (1:50)

Ref.: 24-210 / 02	Rev.: -	Size: A3
-----------------------------	-------------------	--------------------

ENYS SURVEYING LTD
Crelow House
Crelow Gardens
Stithians
TR3 7RN
info@enys-surveying.co.uk
www.enys-surveying.co.uk
07775 724144