
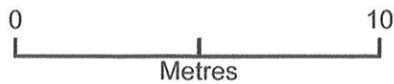


Carn Friars New shed block plan

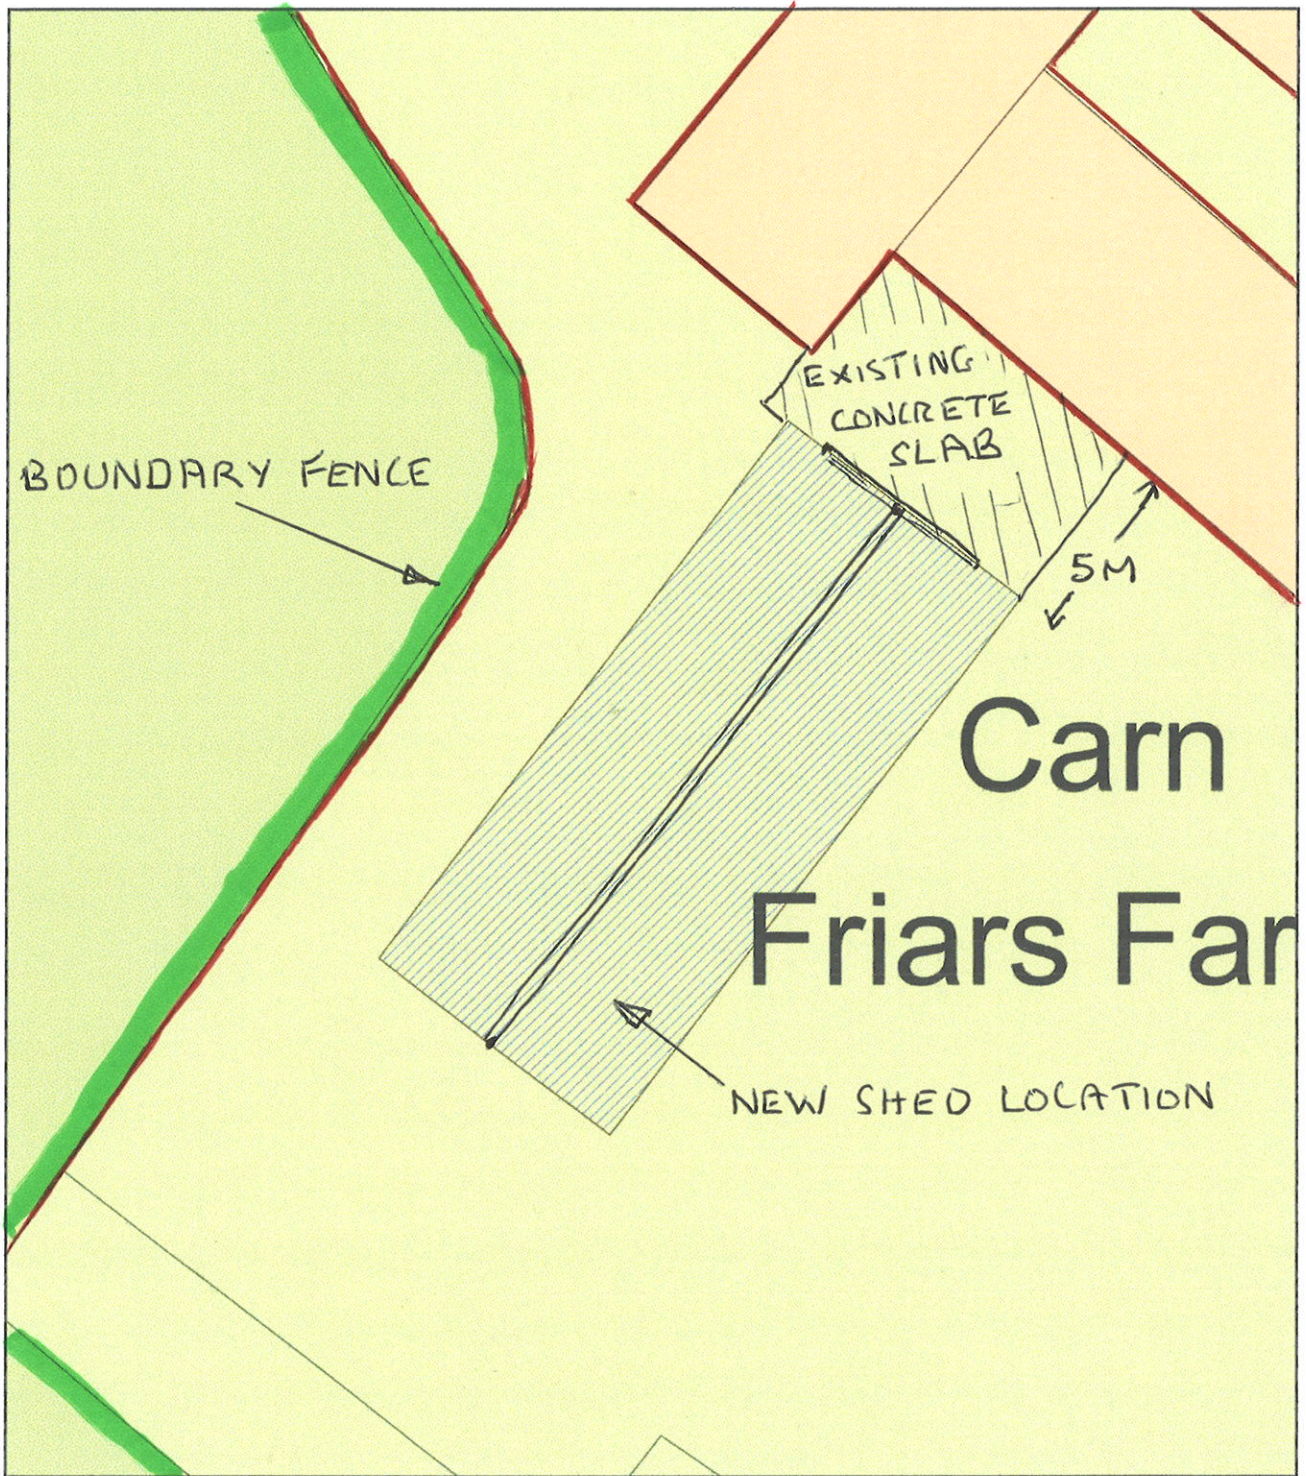

Plan Produced for: Mrs A Jenkins
Date Produced: 09 Jul 2024
Plan Reference Number: TQRQM24191084358165
Scale: 1:200 @ A4