



SIDE ELEVATION.


END ELEVATION.

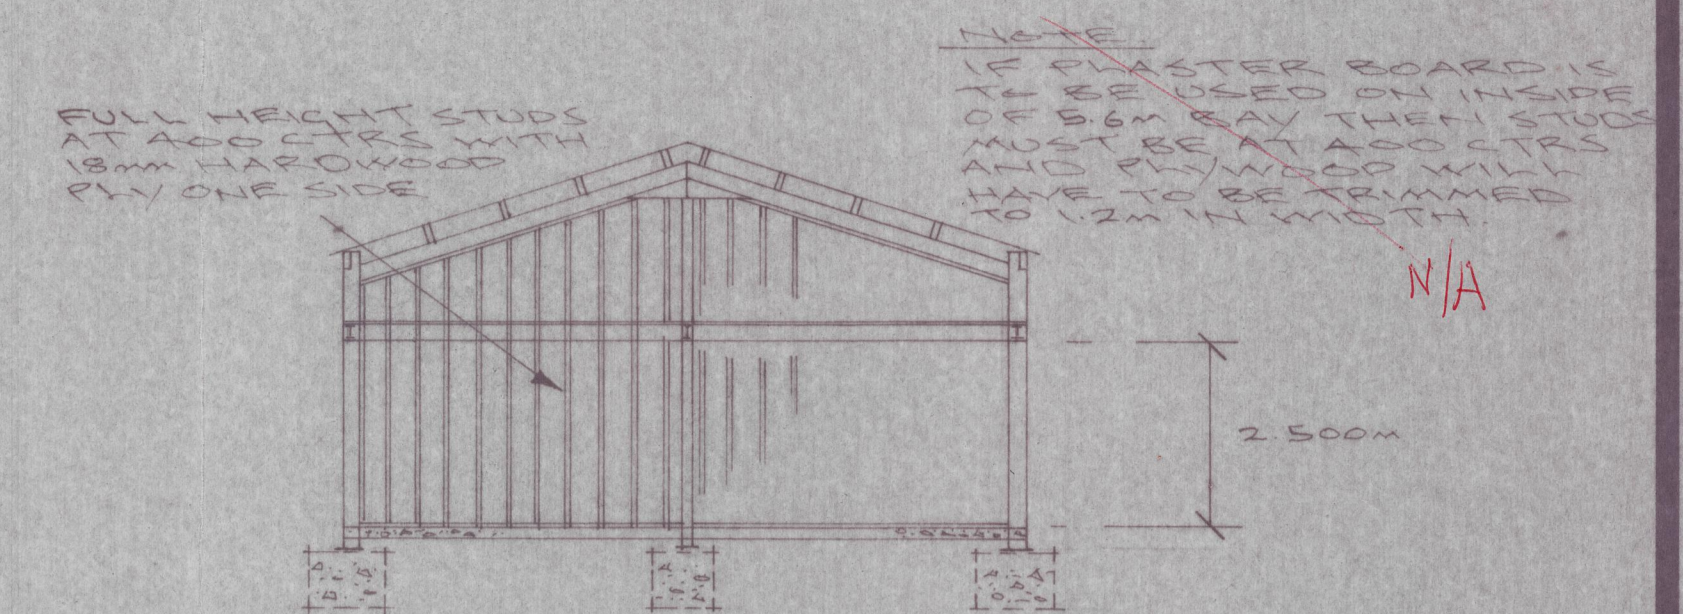


SECTION A-A

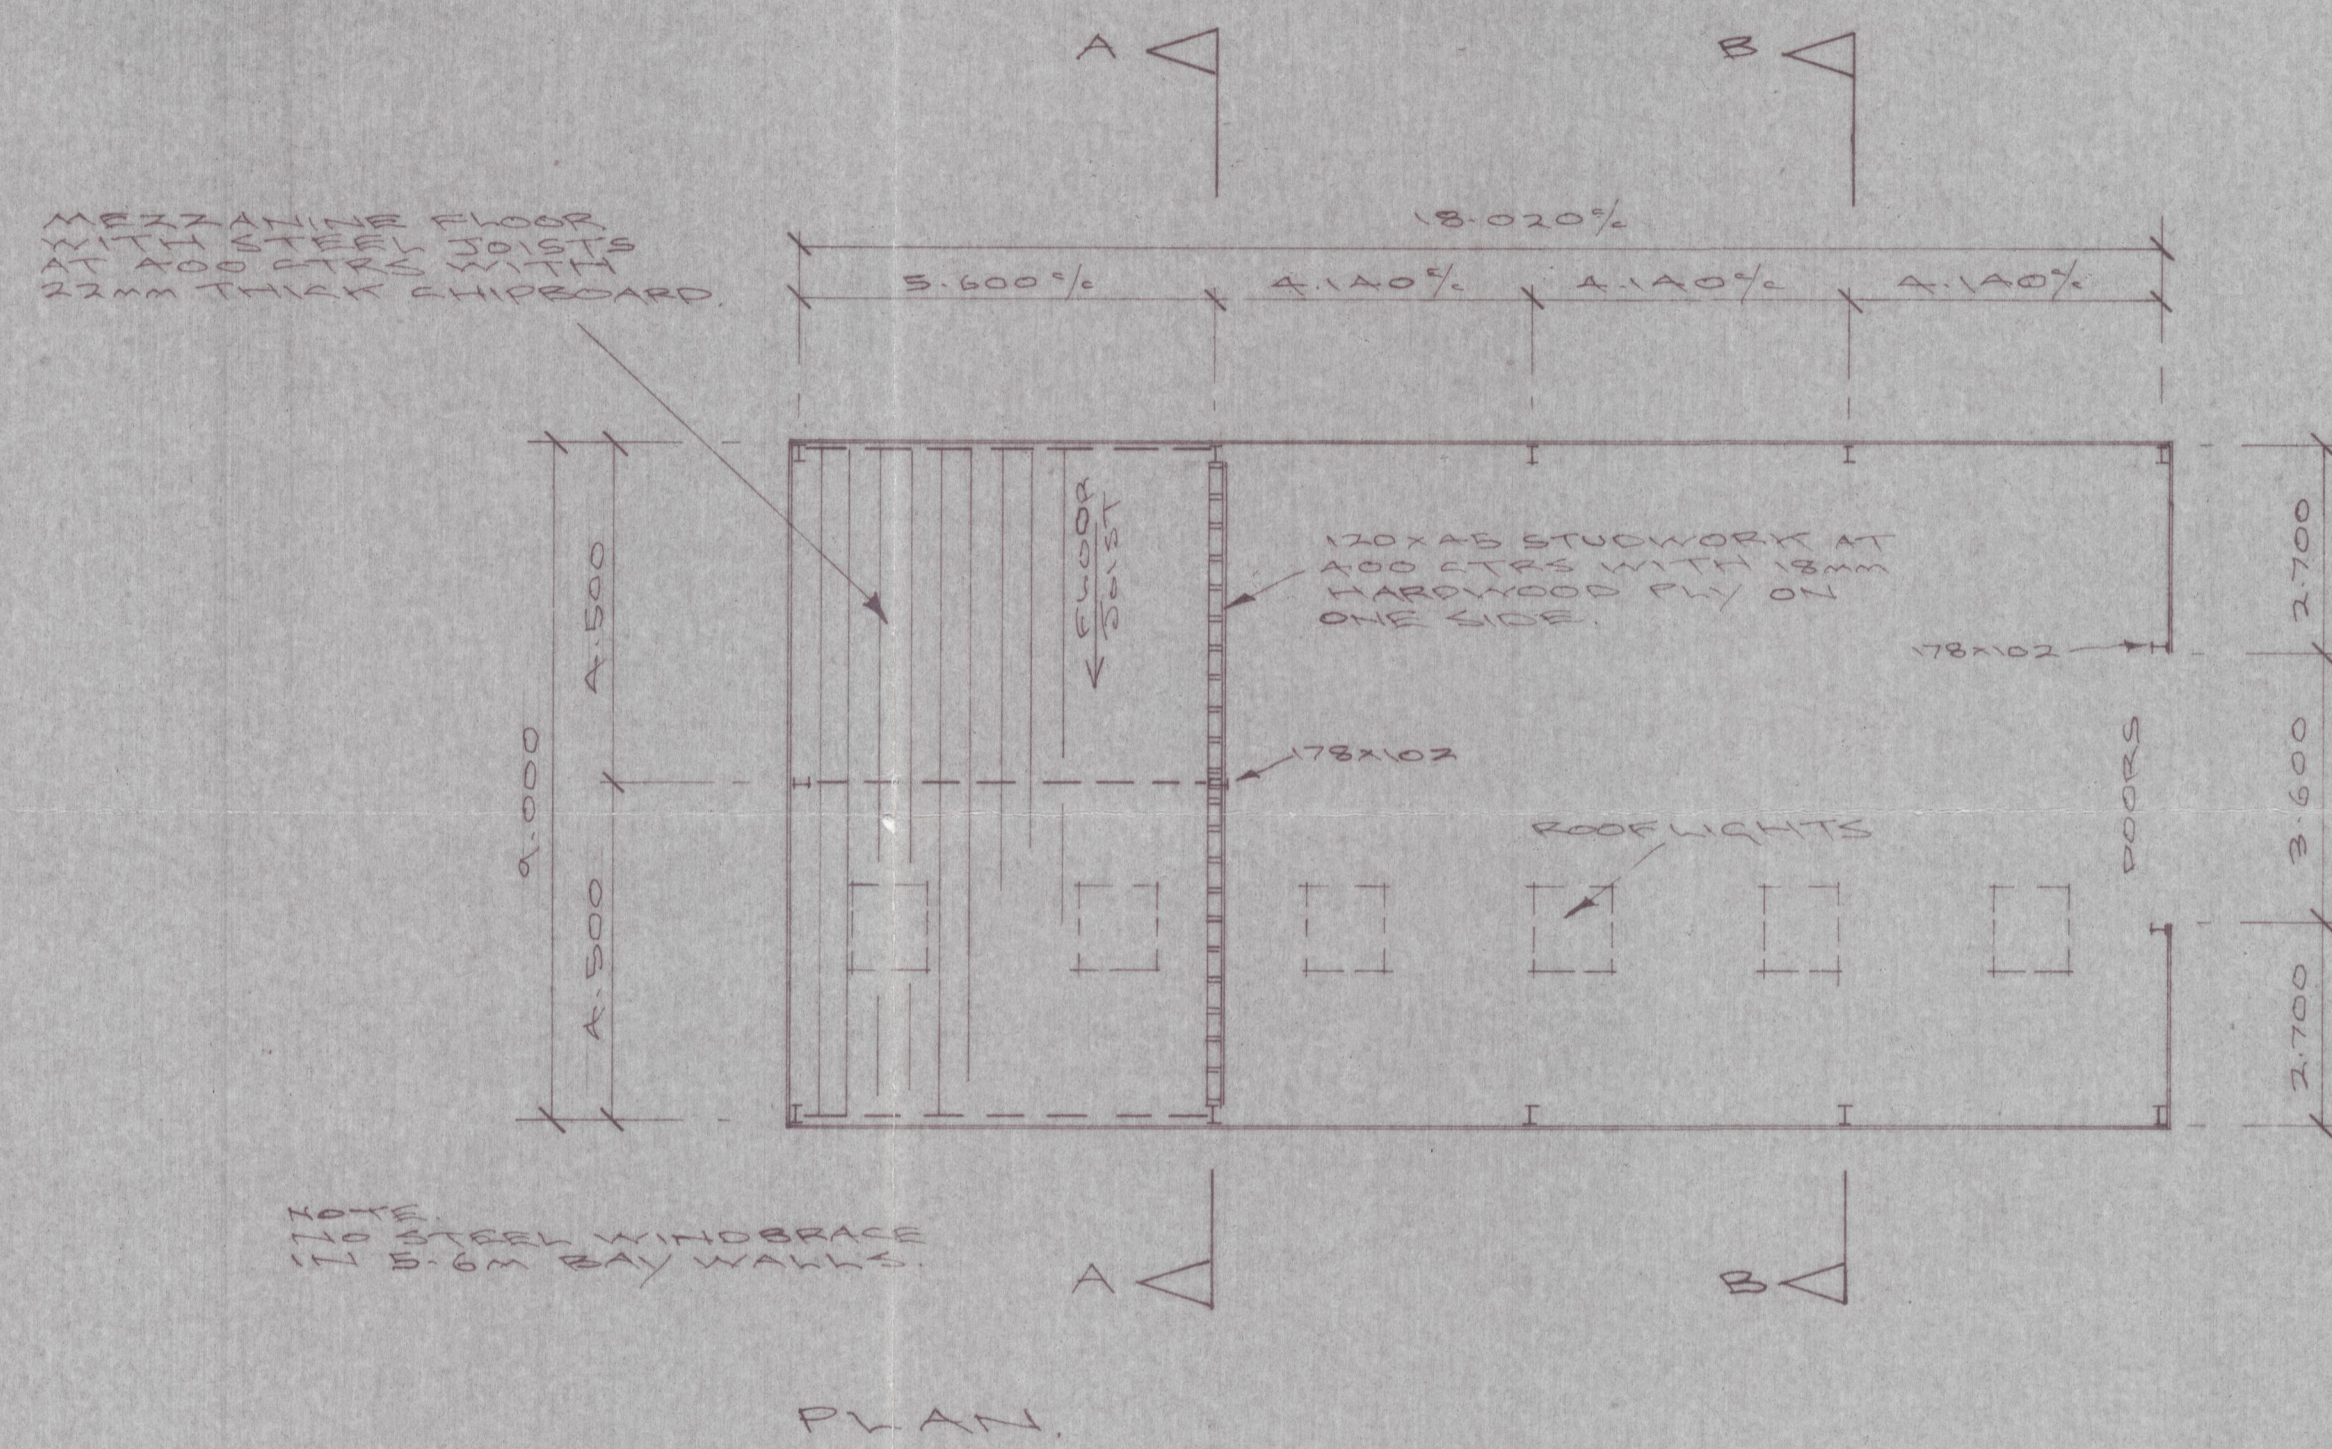

PLAN.

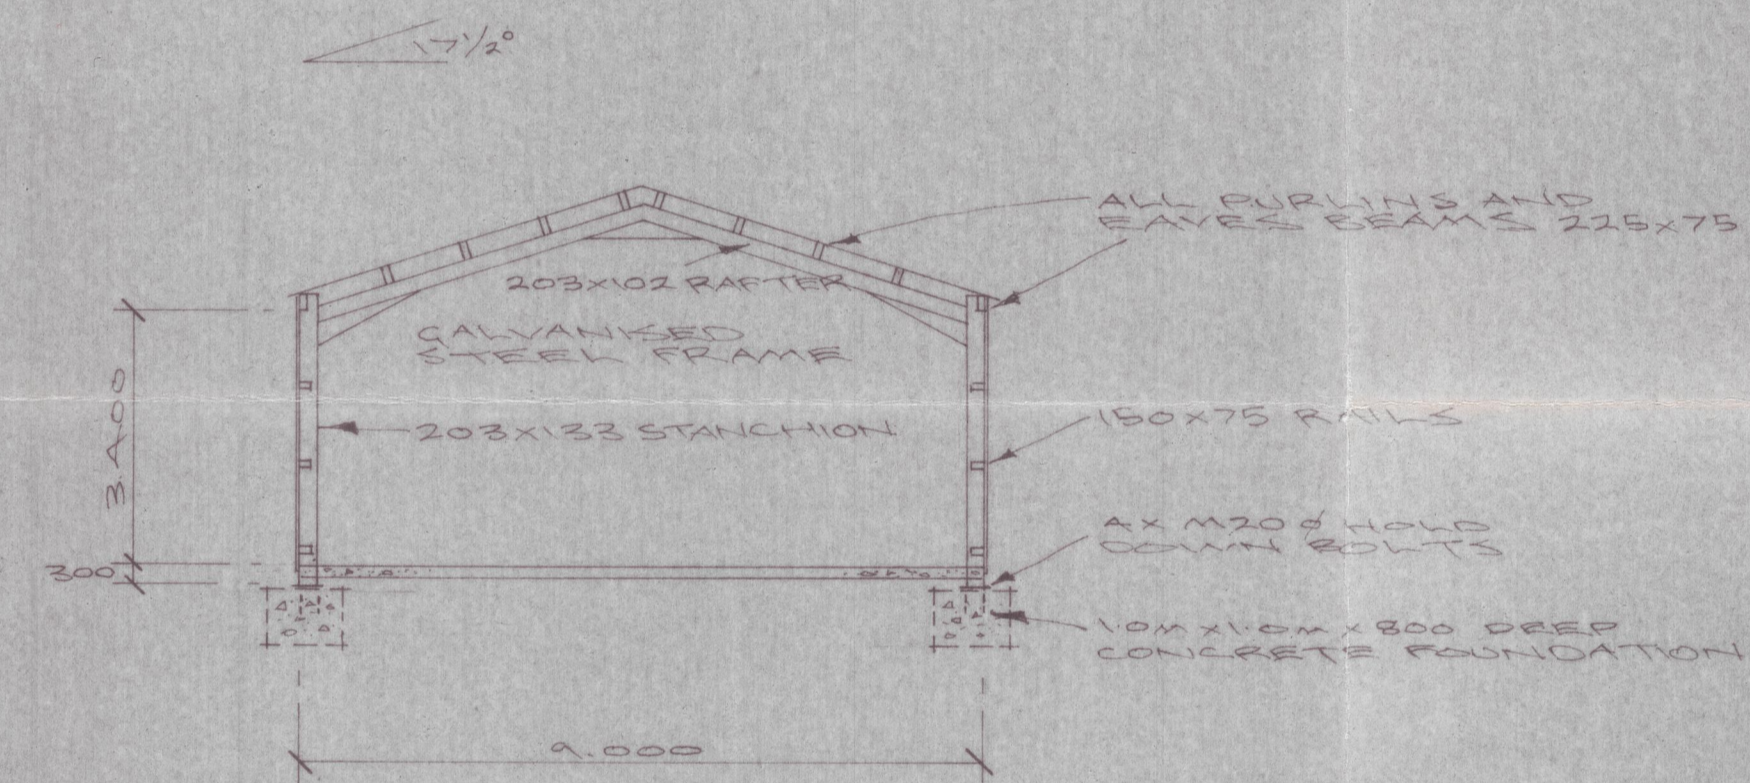


SECTION B-B.

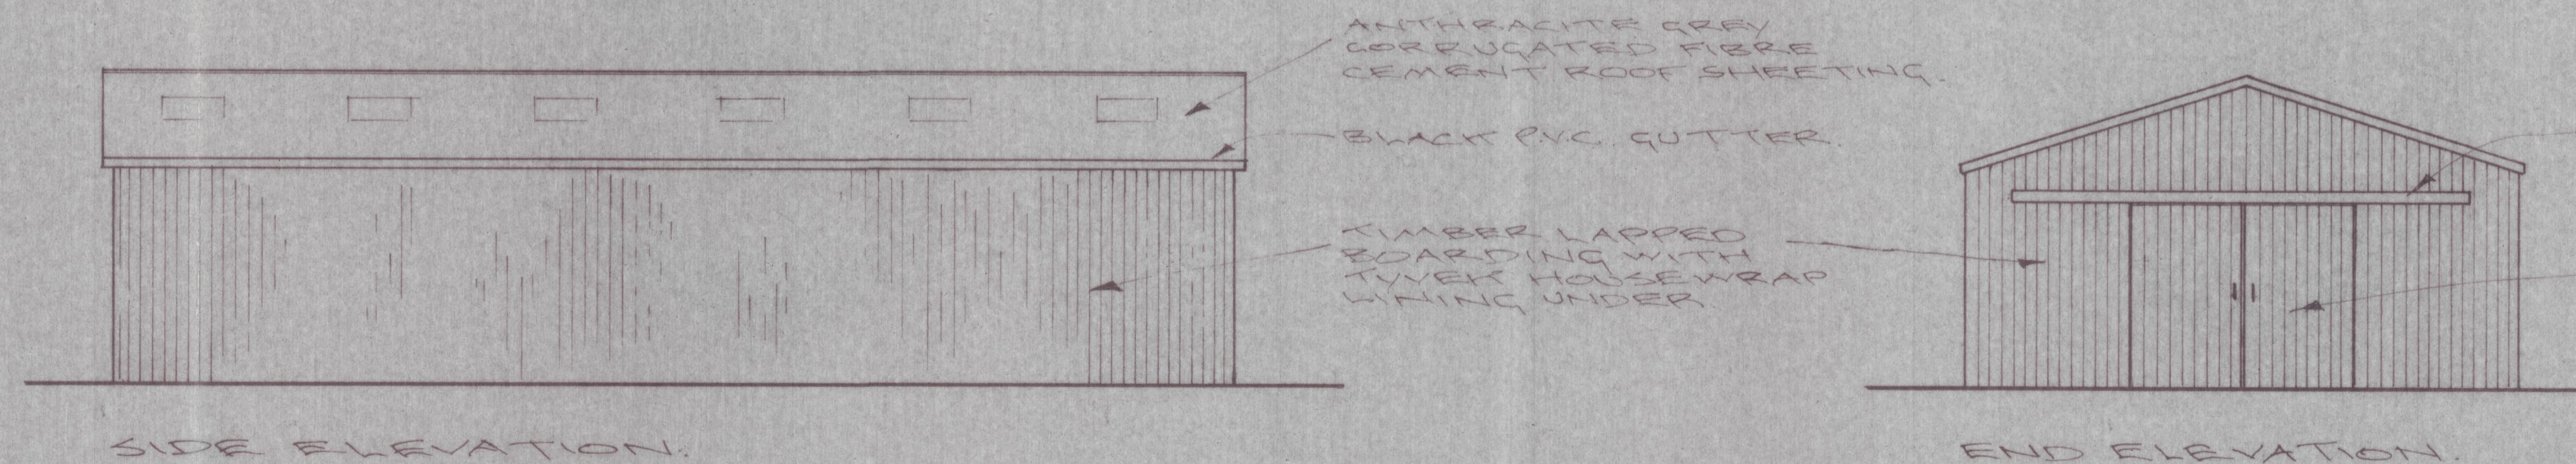

SIDE ELEVATION.

END ELEVATION.

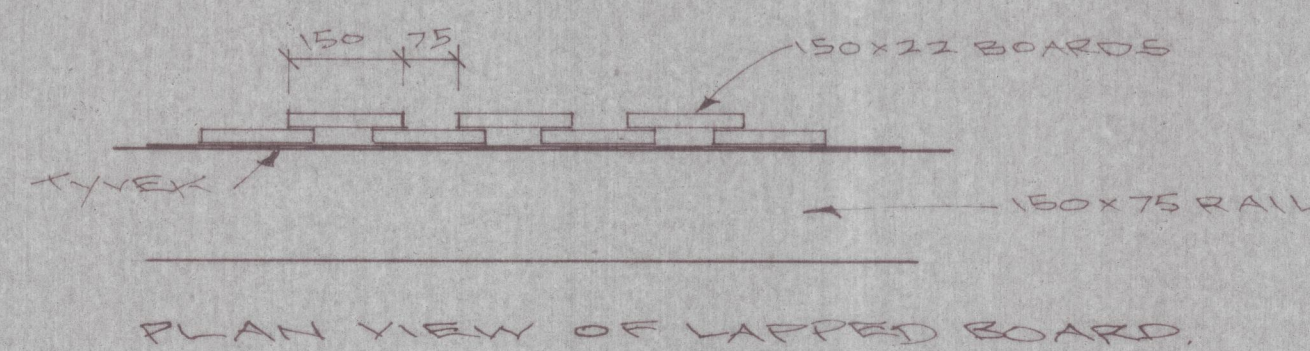

PLAN VIEW OF LAPPED BOARD.

**Fingle Farm Buildings Ltd**  
West Fingle Farm • Drewsteignton  
Devon EX6 6NJ  
Telephone/Fax: (01647) 281226  
ff@loram.eclipse.co.uk

<p><b>PROJECT:</b> PROPOSED STEEL FRAME BUILDING AT GARN PRIORS FARM, ST MARYS ISLES OF SCILLY</p>	<p><b>DATE:</b> 28-02-2024 <b>SCALE:</b> 1:100 @ A1 <b>DRG. NO.:</b> 1A.1 <b>DRAWN BY:</b> S.H.</p>
<p><b>CLIENT:</b> MR. C. JENKINS</p>	<p><b>AMENDMENTS:</b></p>

© THIS DRAWING IS THE COPYRIGHT OF FINGLE FARM BUILDINGS LTD