
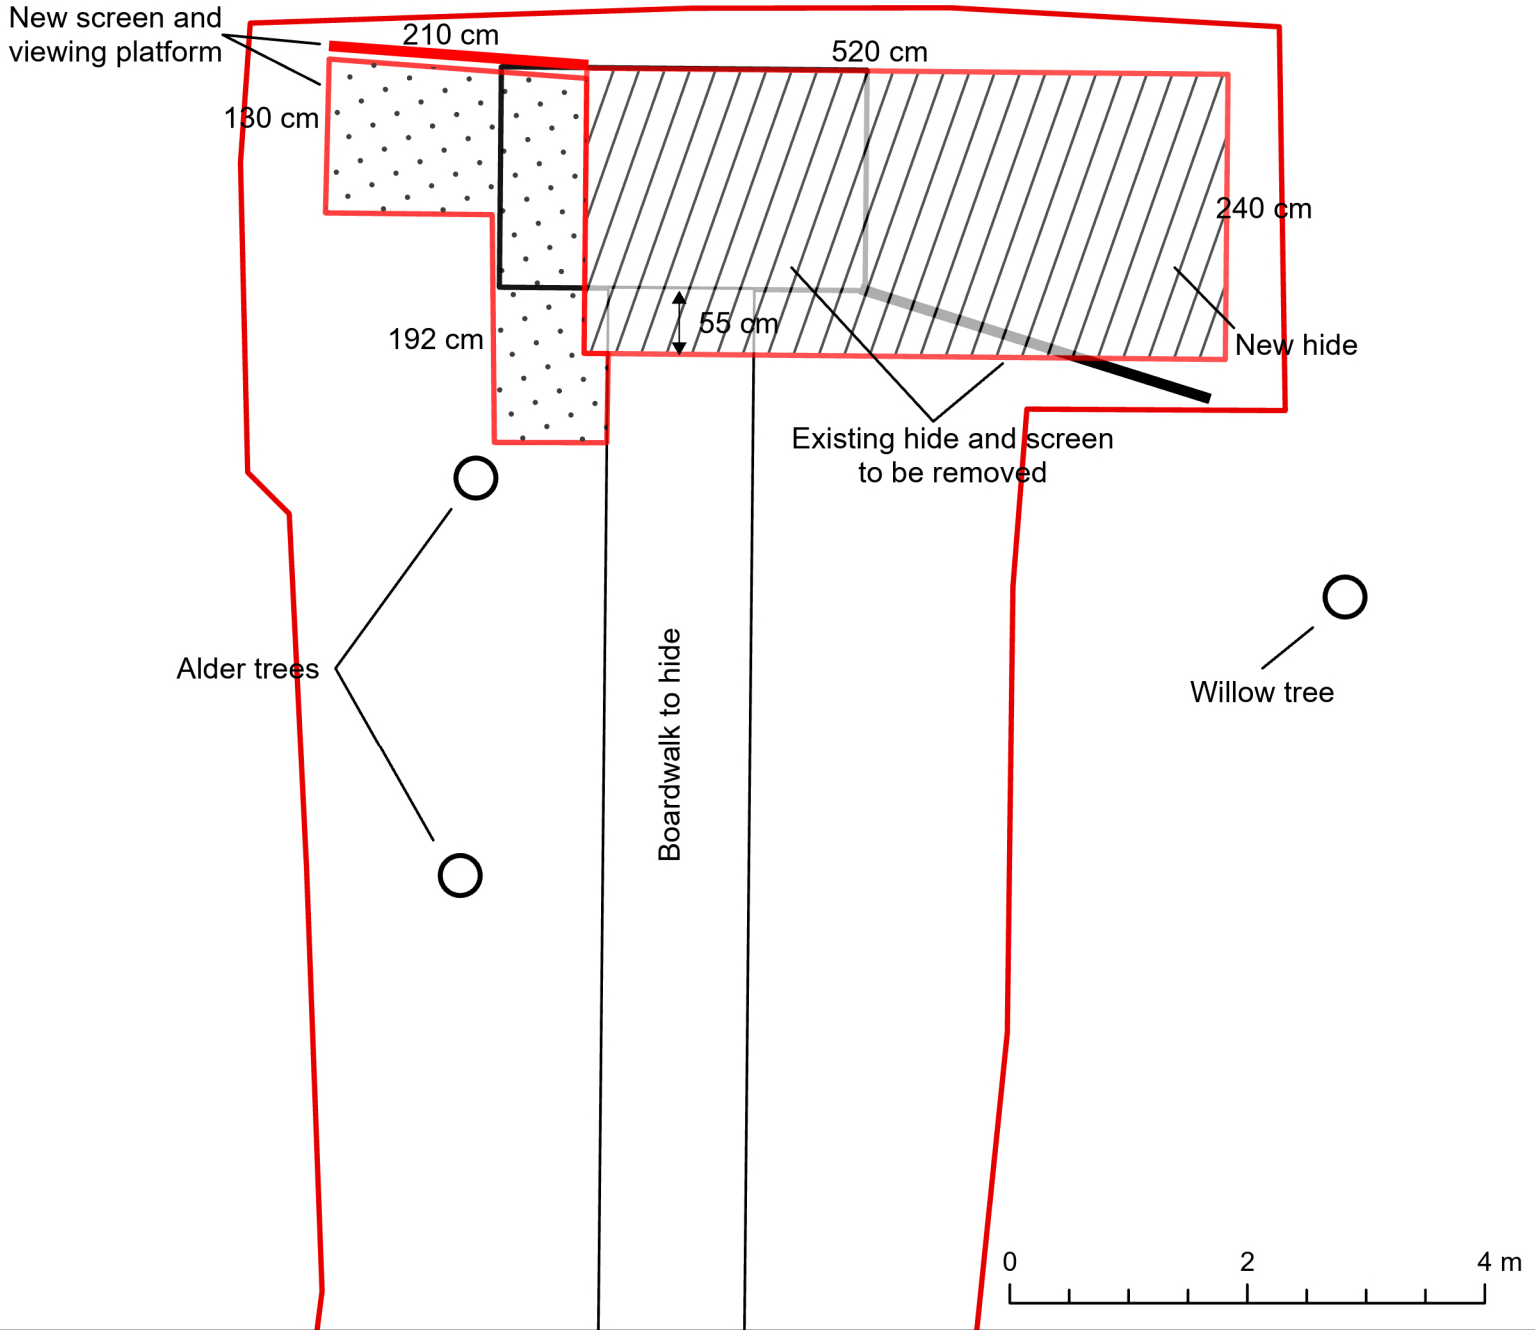


RECEIVED

By Liv Rickman at 1:18 pm, Sep 20, 2024

Porth Hellick Pool

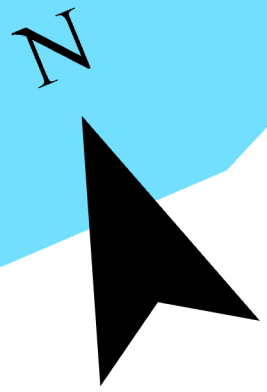

Higher Moors accessible hide replacement Site Plan



Isles of Scilly
Wildlife Trust

Aerial view showing the existing hide and screen to be removed, and the measurements of new proposed hide, screen and viewing platform.

This drawing is to scale.

16/07/2024