
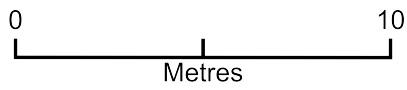


RECEIVED

By Liv Rickman at 9:38 am, Aug 16, 2024

Windows for Greys

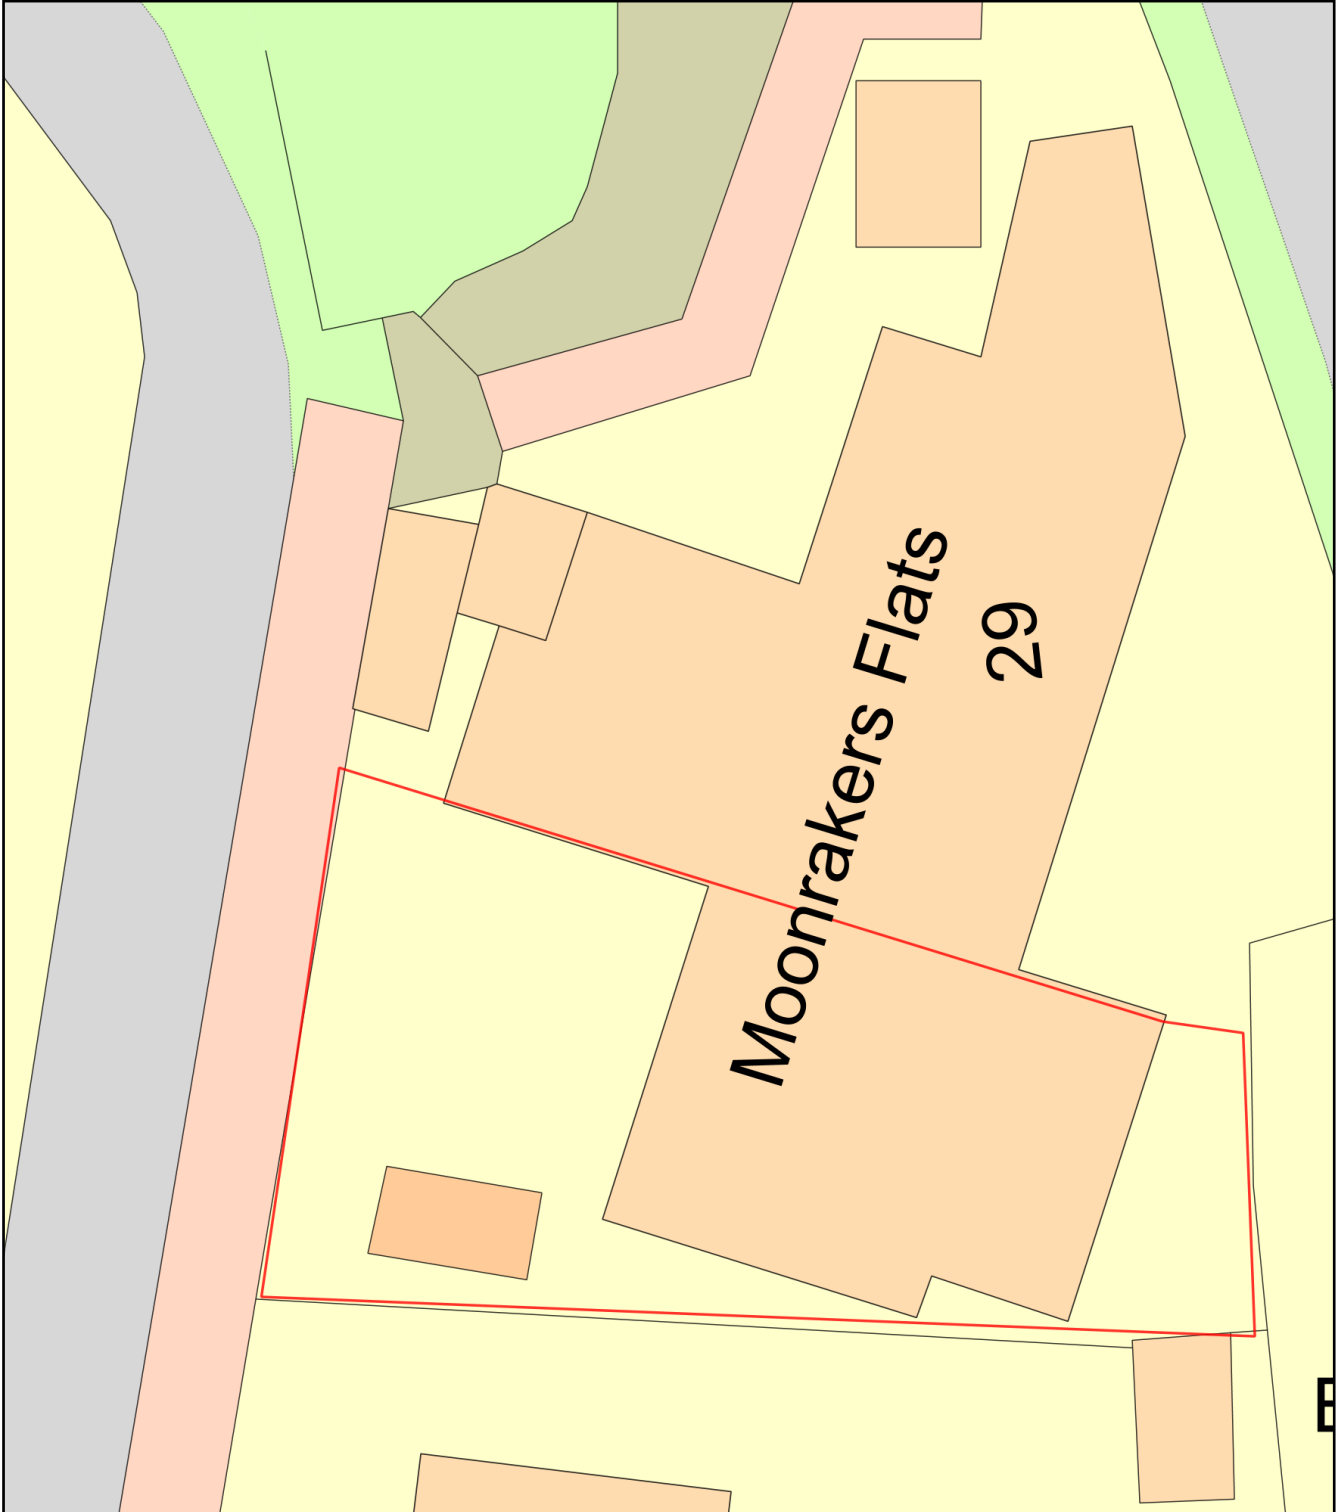

Plan Produced for: Susan Capel

Date Produced: 13 Aug 2024

Plan Reference Number: TQRQM23289185903797

Scale: 1:200 @ A4