


Old Wesleyan Chapel

Block Plan - OWCBP1

RECEIVED
By Liv Rickman at 10:58 am, Sep 18, 2024

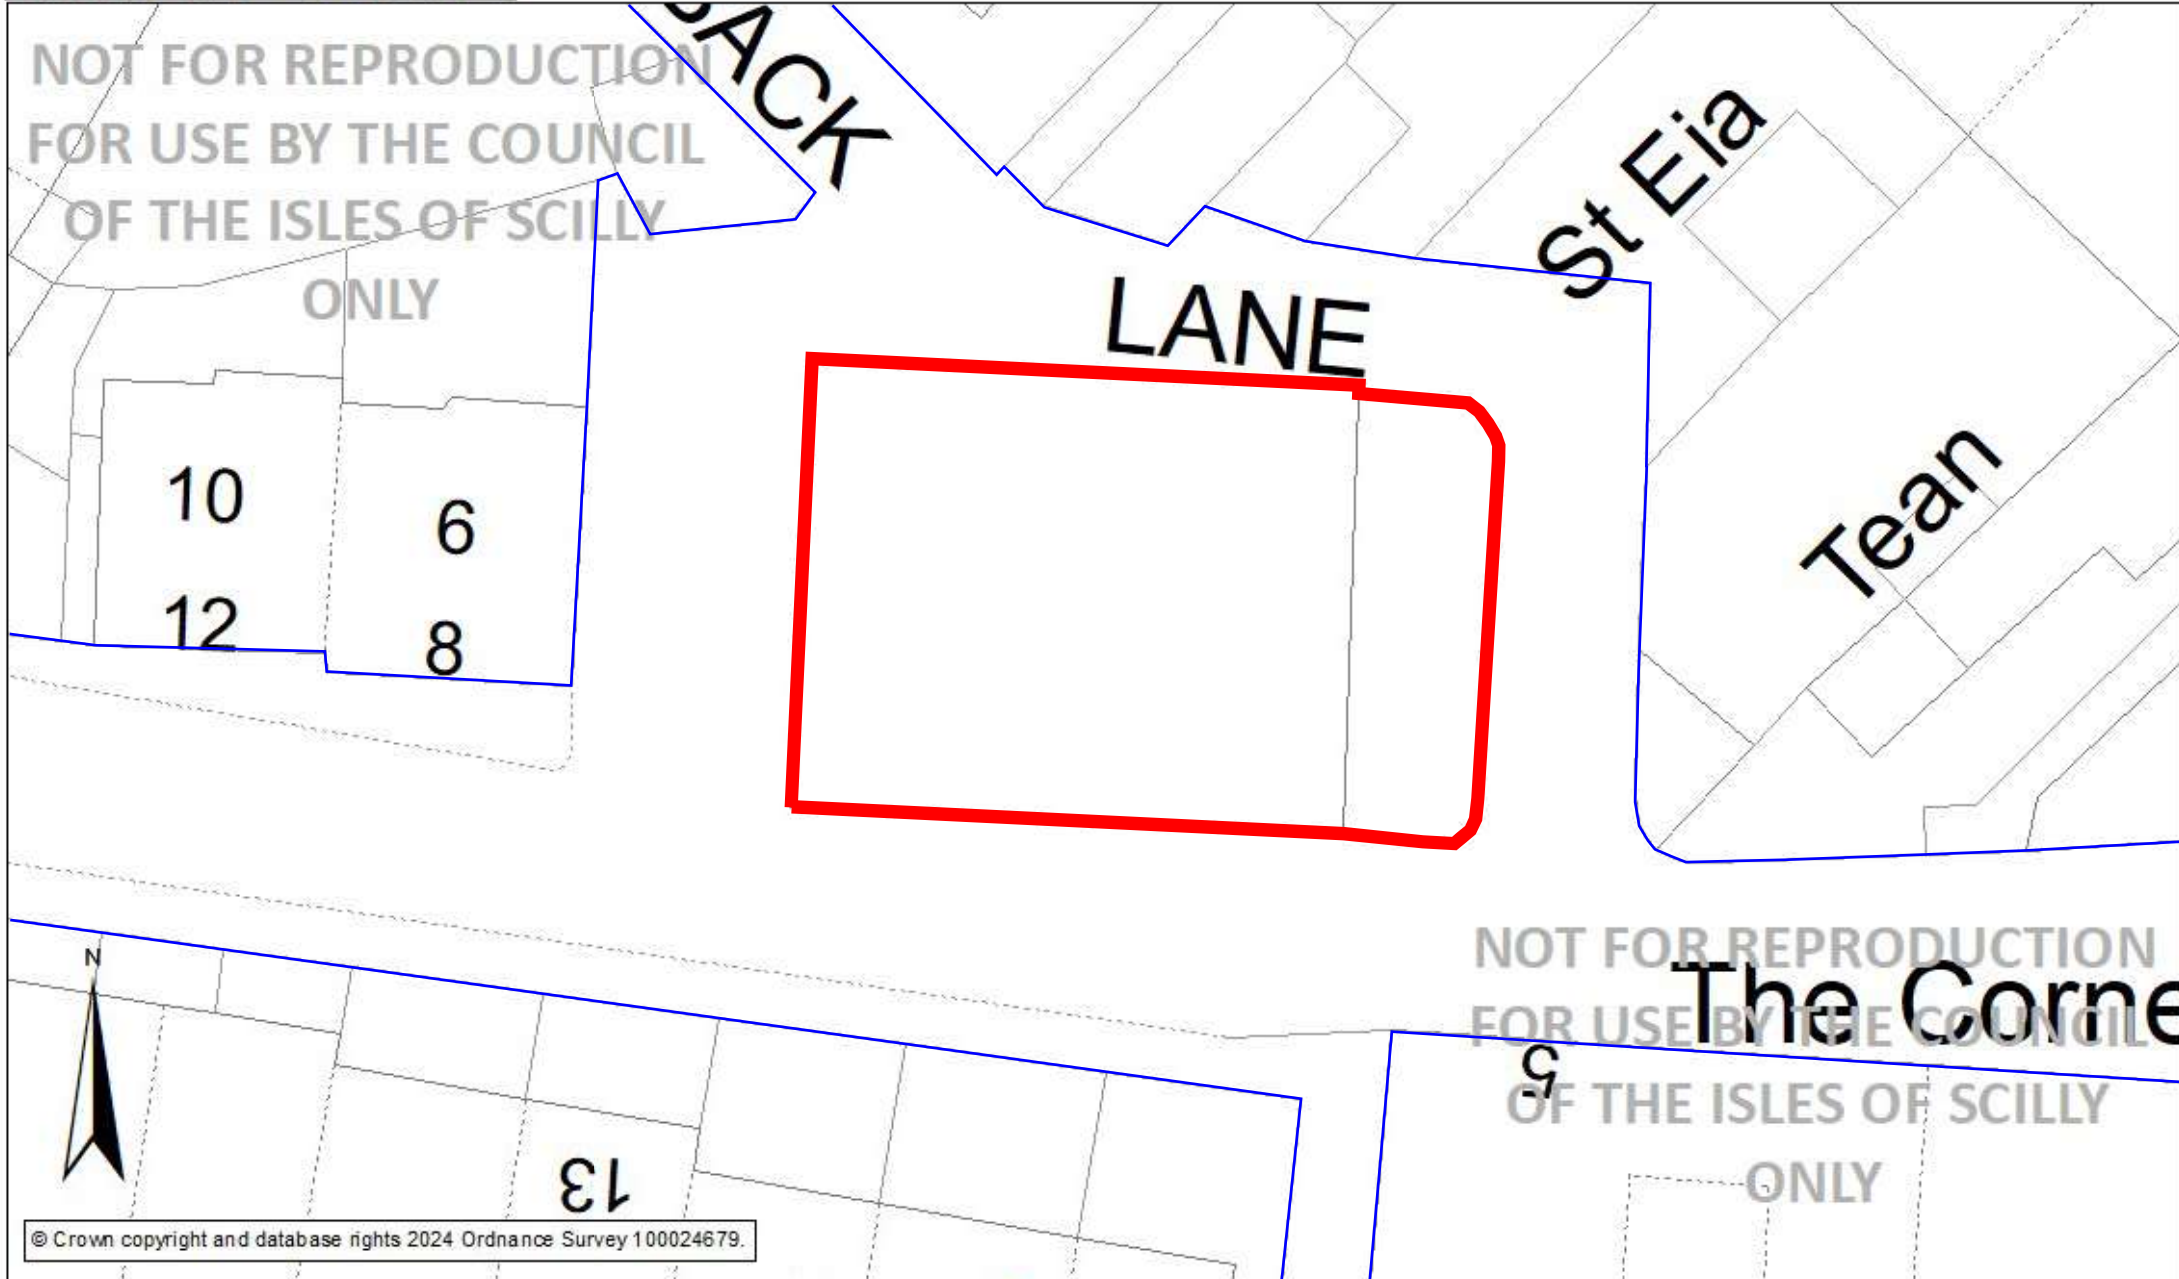

© Crown copyright and database rights 2024 Ordnance Survey 100024679.

1:200 @A4 0 1 2 4 6 8 10 Meters

For use and reproduction by the Council of the Isles of Scilly only.
Council of the Isles of Scilly, Town Hall, The Parade, St Mary's, Isles of Scilly, TR21 0LW

