



RECEIVED
 By Liv Rickman at 1:53 pm, Aug 06, 2024

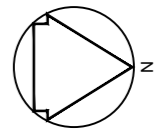


This drawing is the copyright of Currie & Brown Ltd.
 Check all dimensions on site prior to project commencement. This drawing must be read in conjunction with all other drawings, details and specifications issues. Discrepancies between this and other drawings, details and/or specifications must be referred to the issuer.


EAST ELEVATION
1:100

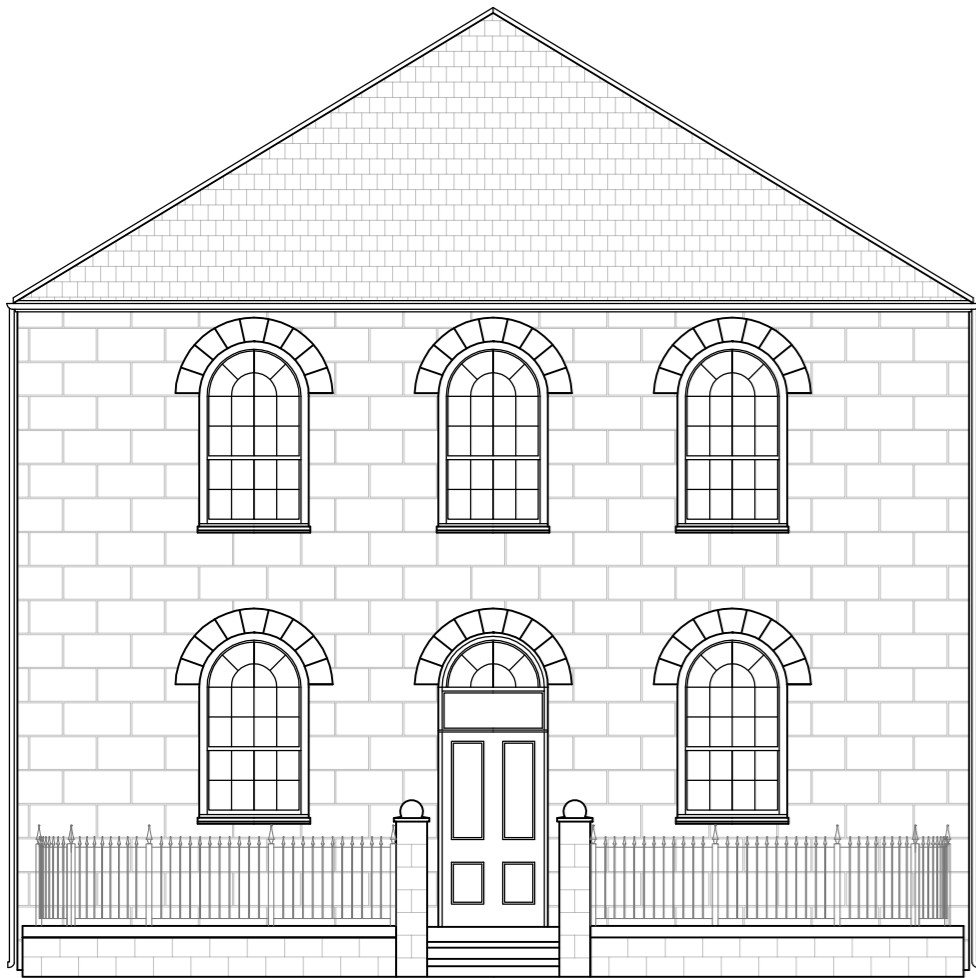


SOUTH ELEVATION
1:100

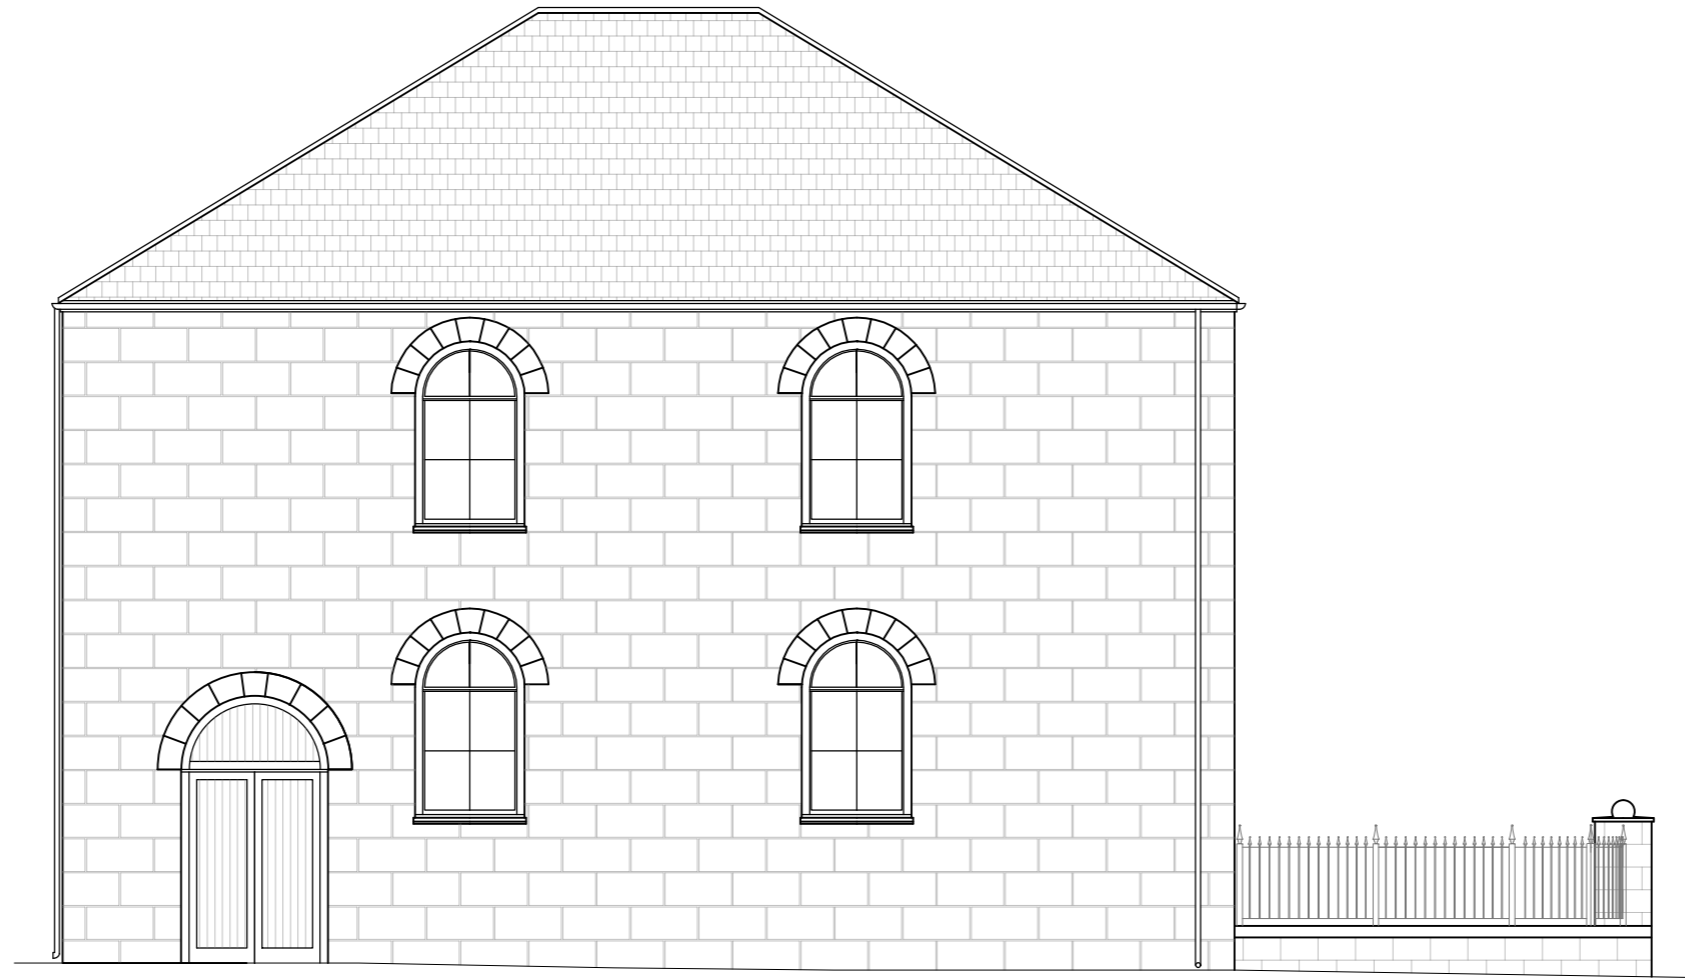


SITE PLAN
1:100

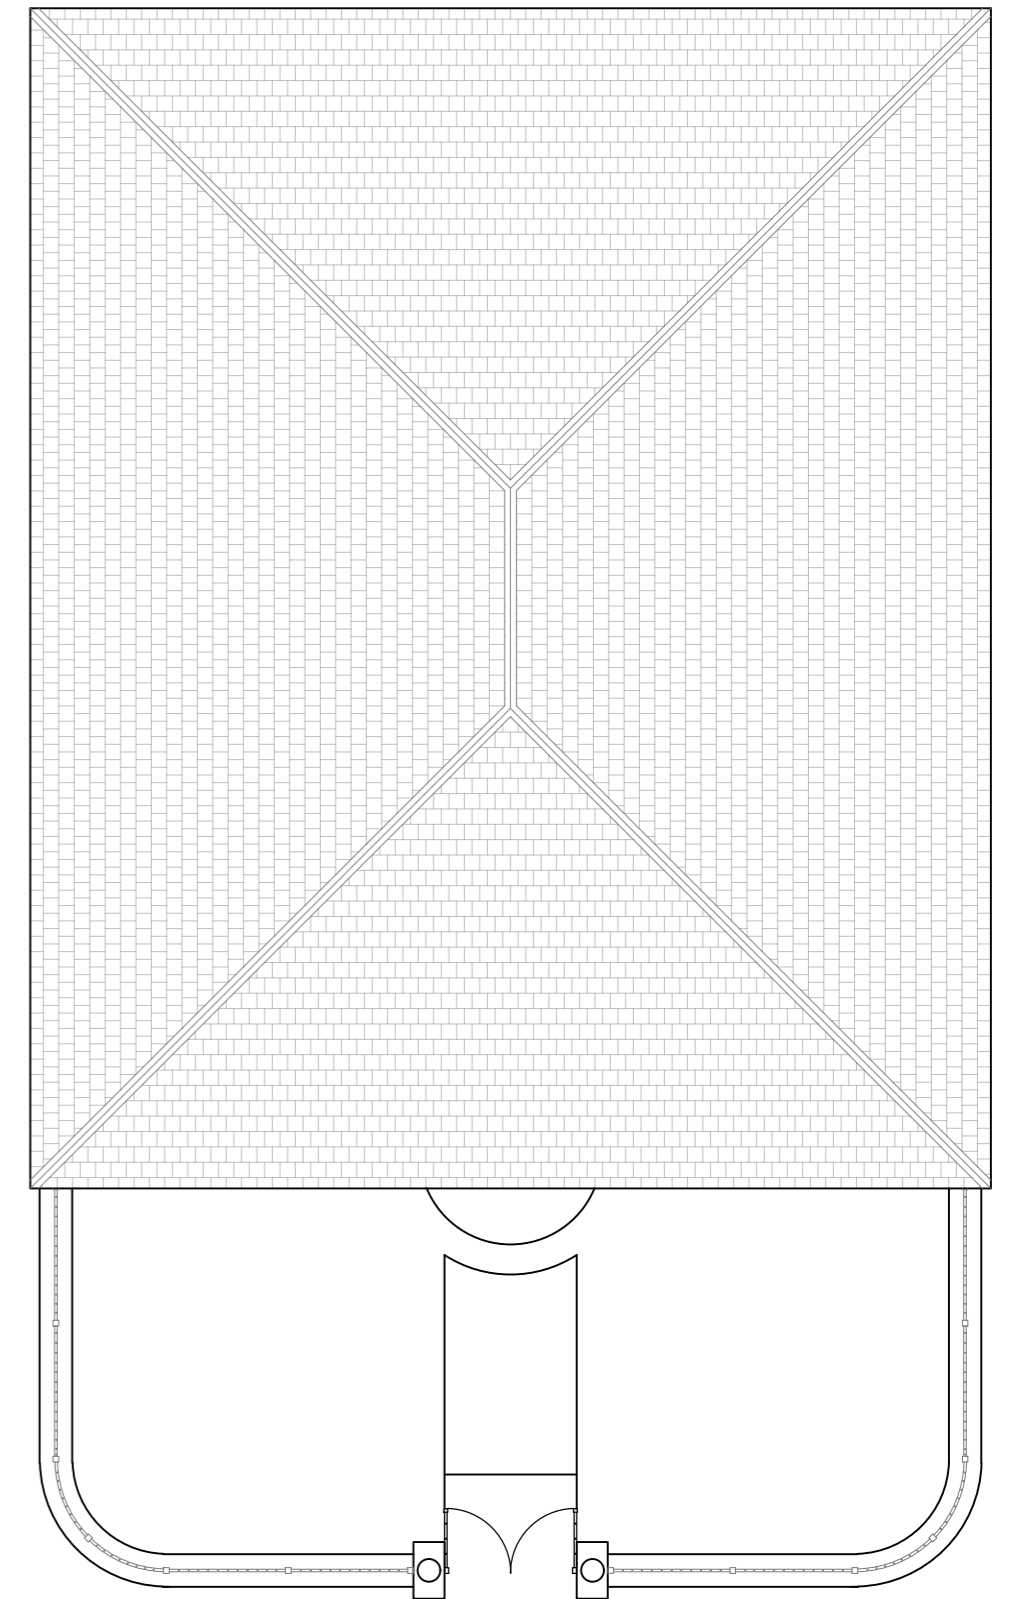

WEST ELEVATION
1:100

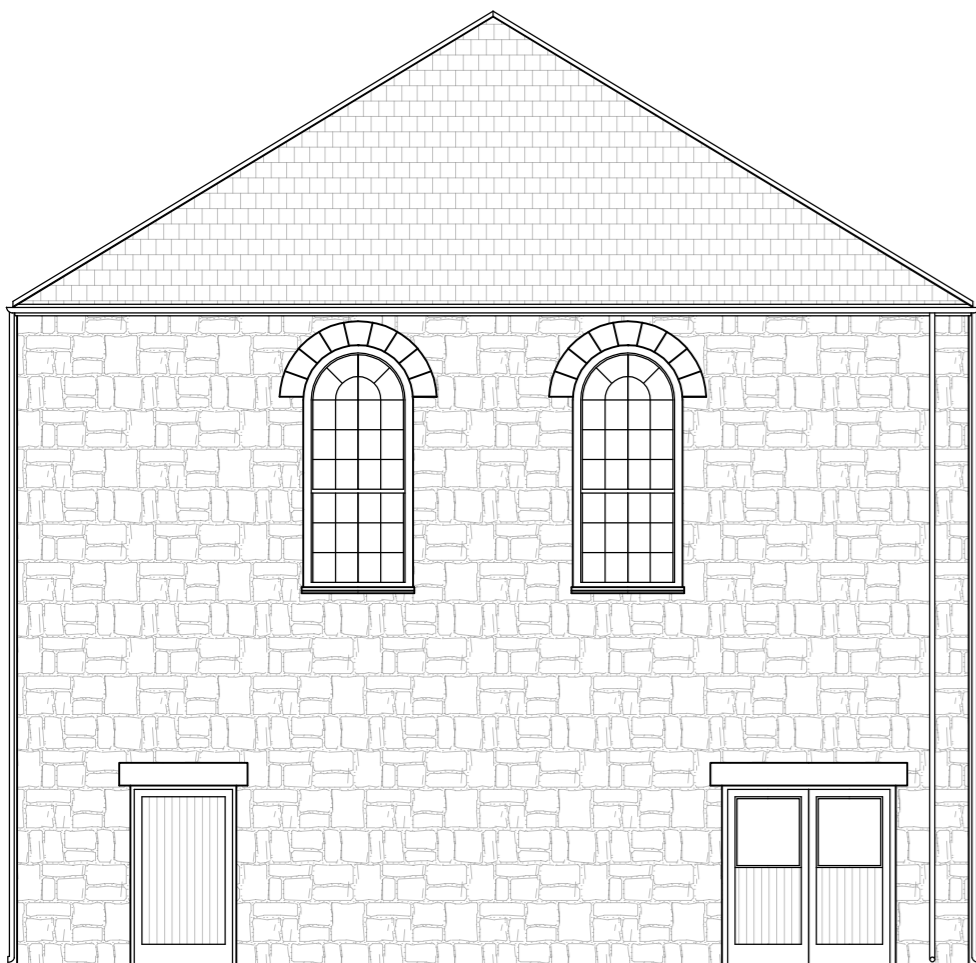

NORTH ELEVATION
1:100

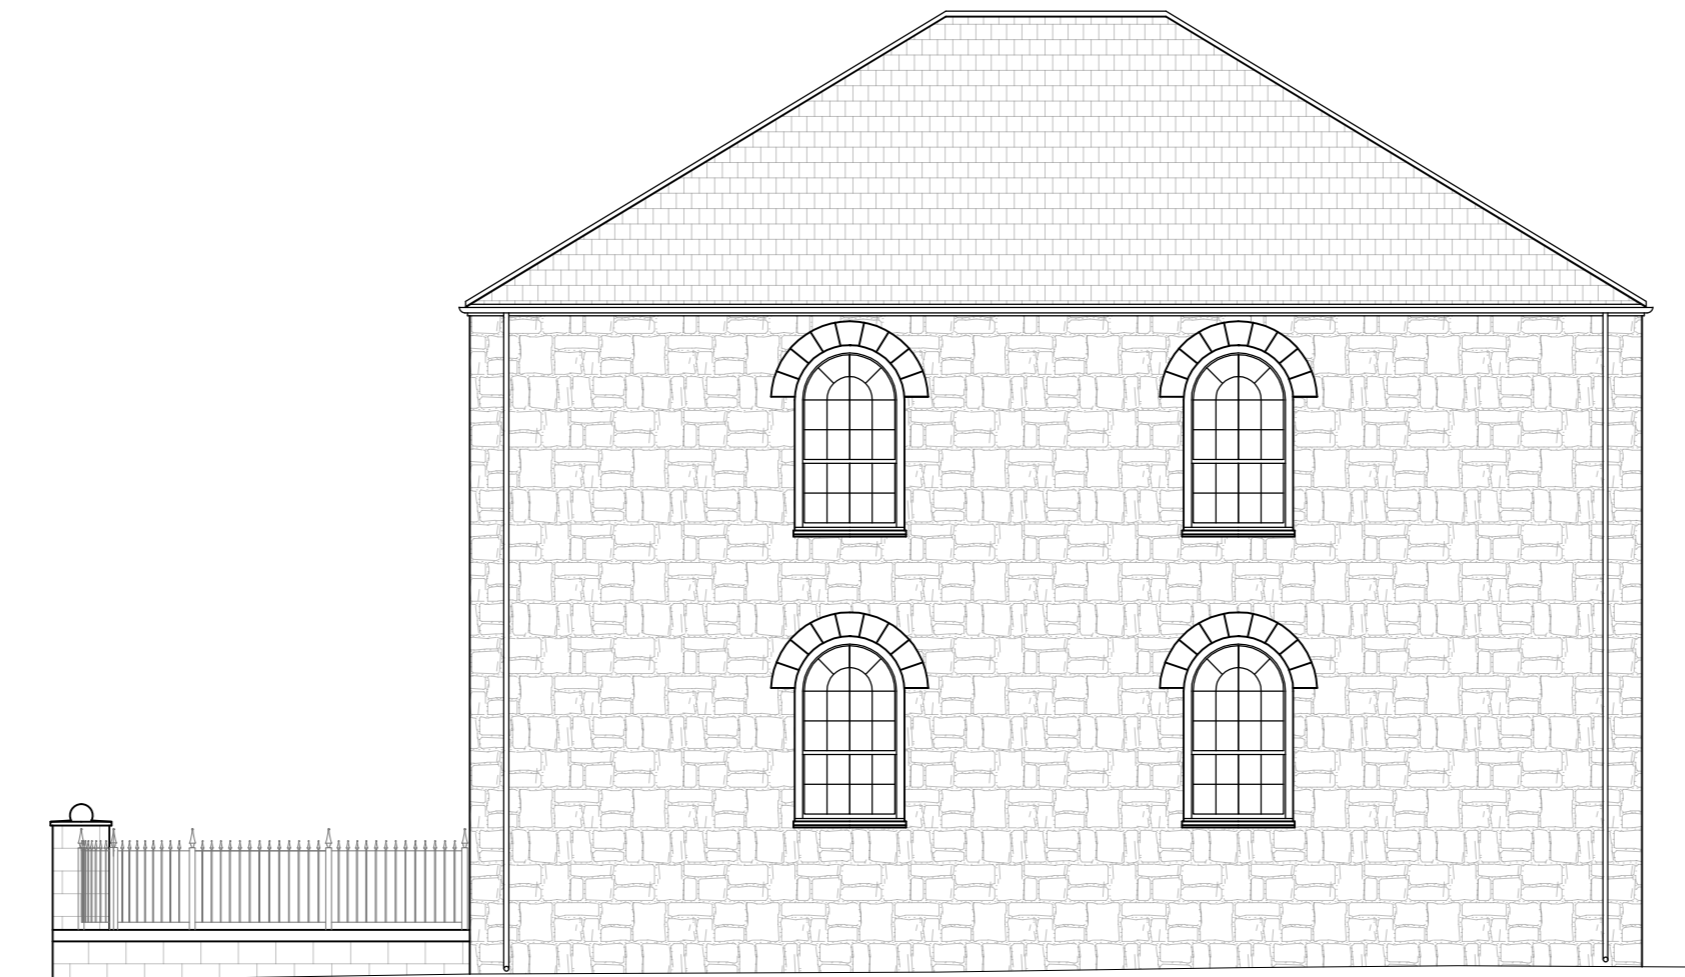

Rev	Date	Description
CB Currie & Brown		
Unit 6, Mills Bakery, Royal William Yard, Plymouth, Devon PL1 3GE Tel: 01752 278 100 Web: www.curriebrown.com		
Project Wesleyan Chapel		
Title Existing Elevations and Site Plan		
Client Council of the Isles of Scilly		
Date	14.06.2024	Drawn AH
Scale	1:100 @ A2	Checked KC
Drwg No.	PL_4101565_WC_01	Rev