


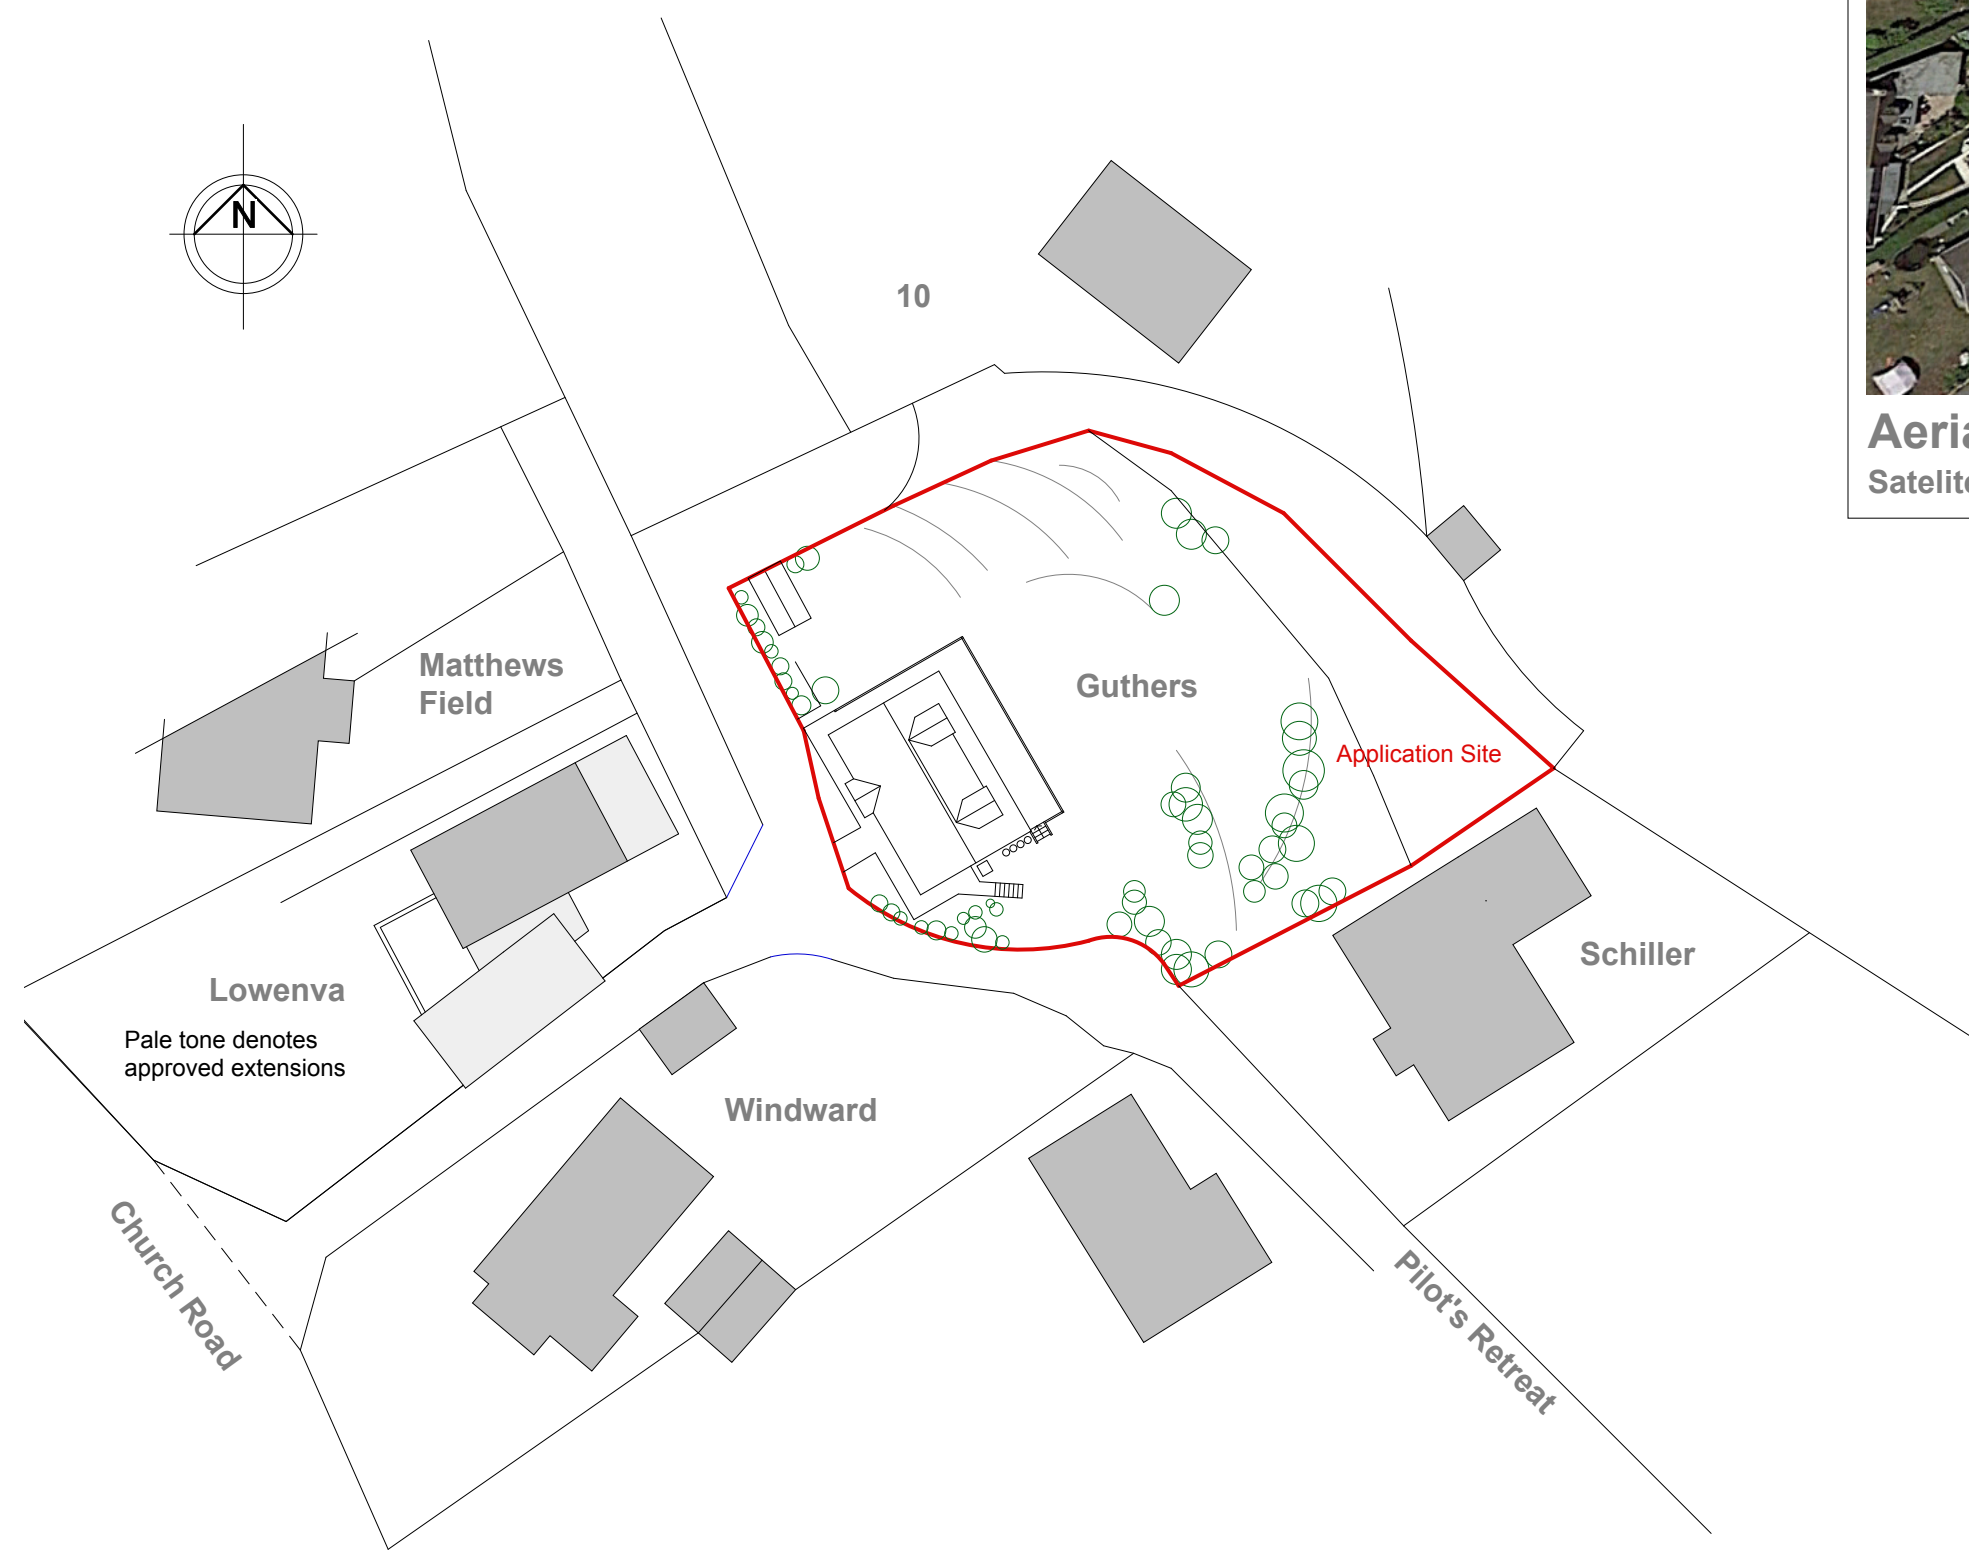

**NOTES**

- 1 THIS DRAWING IS THE COPYRIGHT OF THE ARCHITECT AND MAY NOT BE REPRODUCED WITHOUT LICENCE
- 2 ALL DIMENSIONS AND LEVELS ARE TO BE CHECKED ON SITE BY THE CONTRACTOR BEFORE COMMENCEMENT OF WORK AND ANY DISCREPANCIES REPORTED TO THE ARCHITECT
- 3 NO RESPONSIBILITY CAN BE ACCEPTED FOR ERRORS ARISING ON SITE DUE TO UNAUTHORISED VARIATIONS FROM THE ARCHITECTS DRAWINGS.

**AMENDMENTS**



**PLANNING**

Porthmeor View  
Carthew Way  
St Ives  
TR26 1RJ  
07968 824045

**MIKE BRADBURY  
DESIGN**

PZ

**JOB**

Alterations to Guthers  
Church Road  
St.Mary's  
Isles of Scilly  
for  
Mike and Karrie Skaife

**TITLE**

Proposed Site Plan

**DRNG. NO.**      **REVISION**

2045-P06

**SCALE**      **DATE**

1:500 @ A3      Aug 2024

**OFFICE USE / PRE-ISSUE**

**RECEIVED**  
By Liv Rickman at 12:15 pm, Aug 16, 2024