
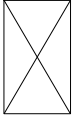


**RECEIVED**

By Liv Rickman at 2:41 pm, Aug 16, 2024

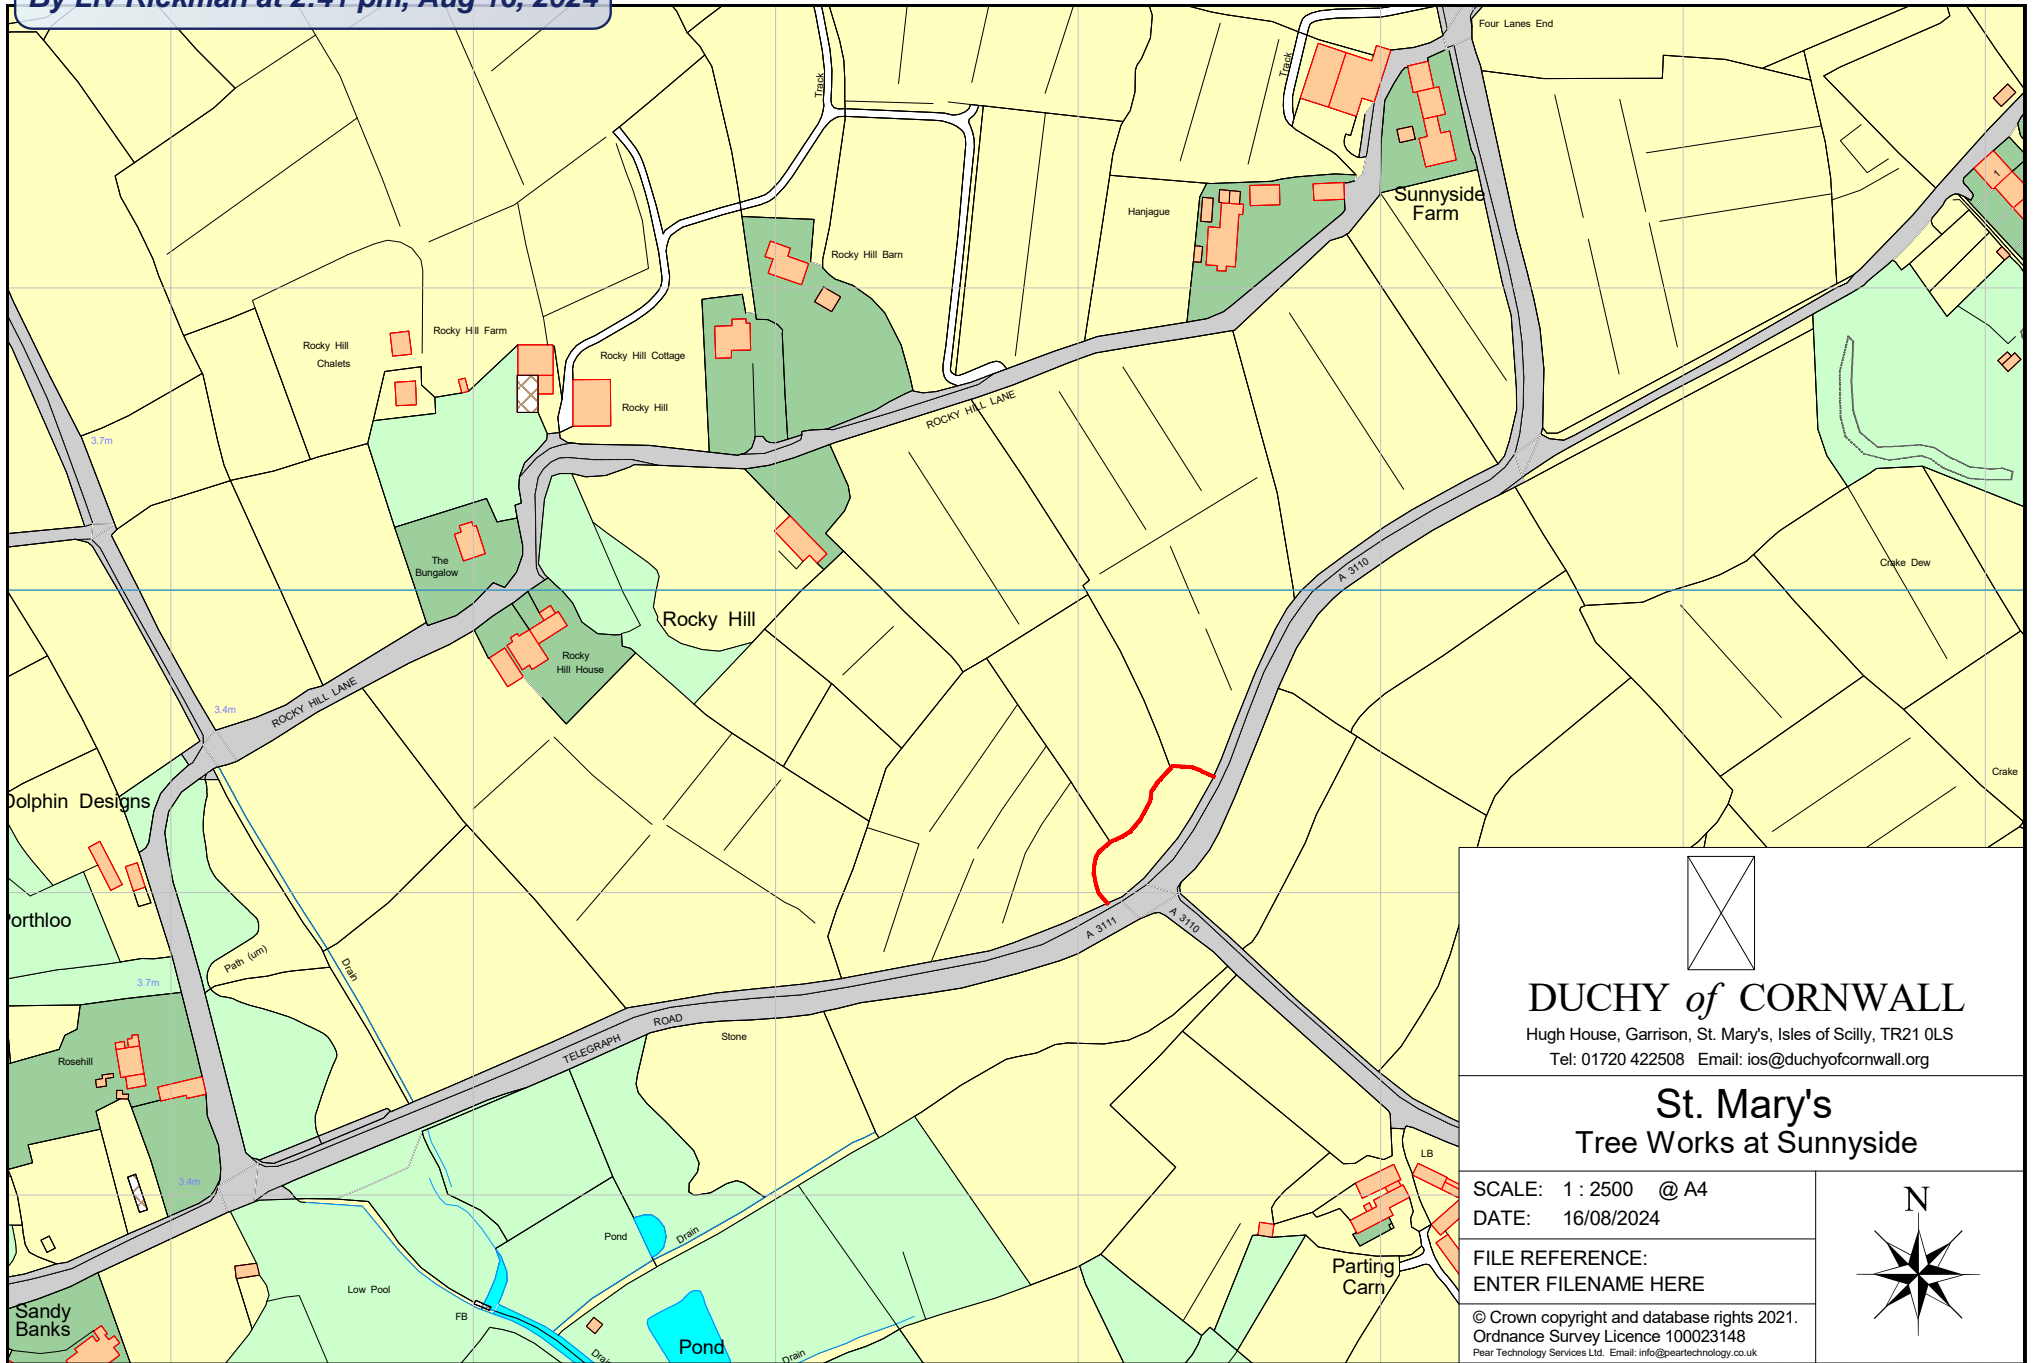

**DUCHY of CORNWALL**

Hugh House, Garrison, St. Mary's, Isles of Scilly, TR21 0LS  
Tel: 01720 422508 Email: ios@duchyofcornwall.org

**St. Mary's  
Tree Works at Sunnyside**

SCALE: 1 : 2500 @ A4  
DATE: 16/08/2024

FILE REFERENCE:  
ENTER FILENAME HERE

© Crown copyright and database rights 2021.  
Ordnance Survey Licence 100023148  
Pear Technology Services Ltd. Email: info@peartechology.co.uk

