
RECEIVED By Liv Rickman at 11:57 am, Sep 13, 2024

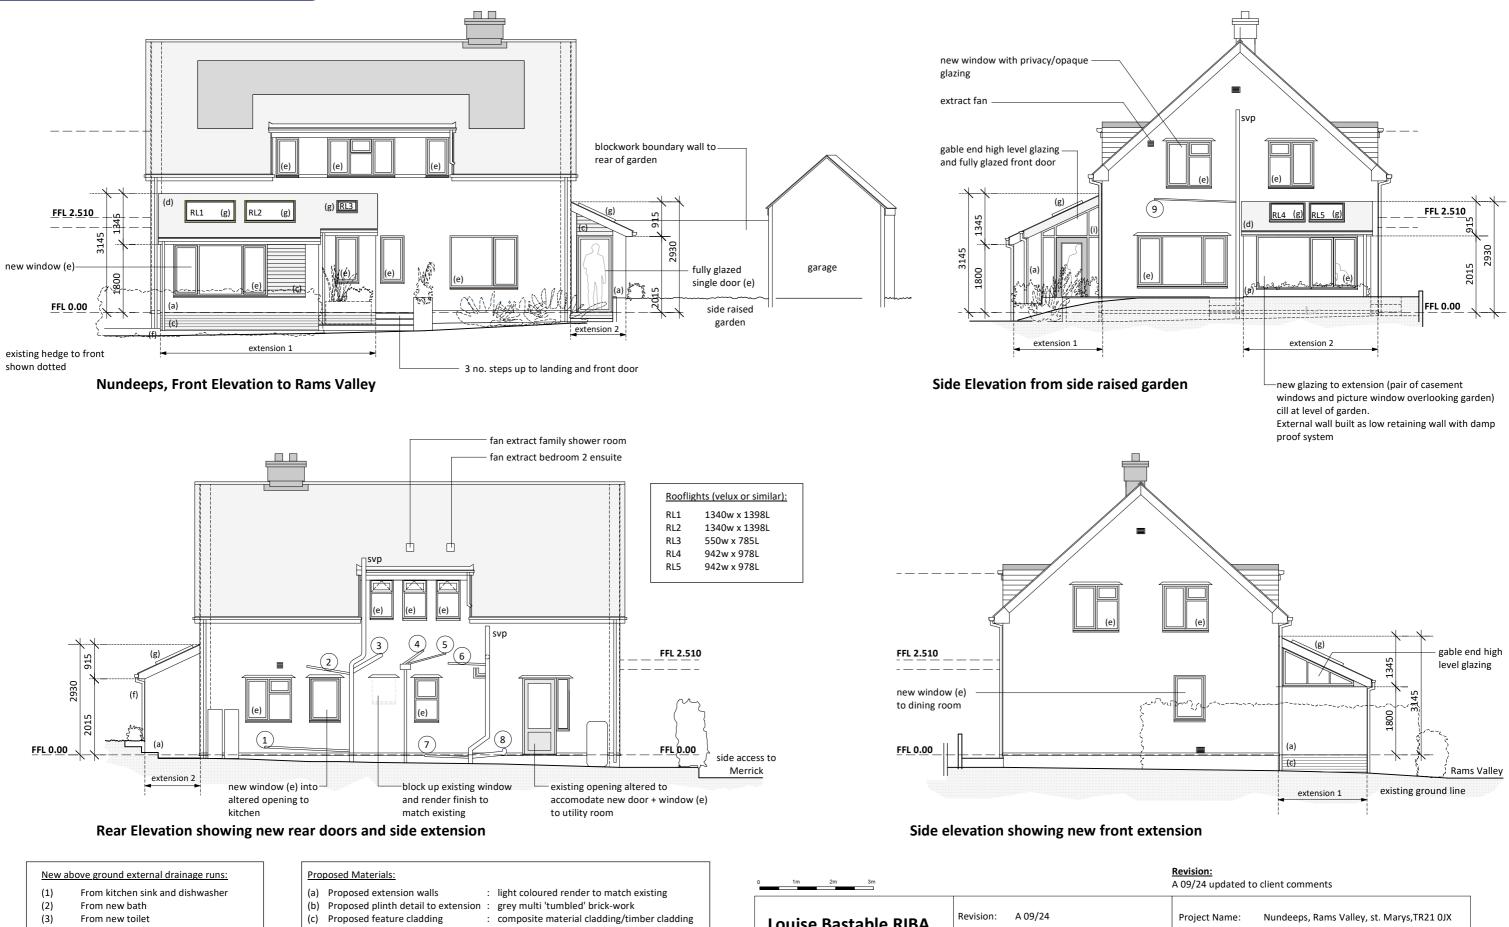

- (4) From new shower and wash-basin
- (5) From new wash-basin
- (6) From new shower
- (7) From new shower
- (8) From new toilet, wash-basin, washing machine and utility room sink (9)

From new sink

- (d) Proposed Extension roof covering : brown profile tiles to match existing (e) Proposed windows light grey upvc (f) Proposed rainwater goods : white upvc to match existing : dark grey framed rooflights with flashing (g) Proposed rooflights
- (h) Existing windows replaced
- (i) Proposed Front door
- (velux or similar and agreed)
- : light grey upvc : grey framed glazing with composite front door

Louise Bastable RIBA 1: 100 @ A3 Scale: 129 The Butts, Frome, BA11 4AQ July 2024 Date: T: 07801 106 192 Status: Planning Application louisebastable@lbarch.co.uk E: W: www.lbarch.co.uk

Project Name:	Nundeeps, Rams Valley, st. Marys, TR21 0JX
Project Number:	2360
Client:	Liz Lourensz
Drawing:	Proposed Elevations
Drawing Number:	PL09 A