


**RECEIVED**

By A King at 11:10 am, Sep 19, 2024

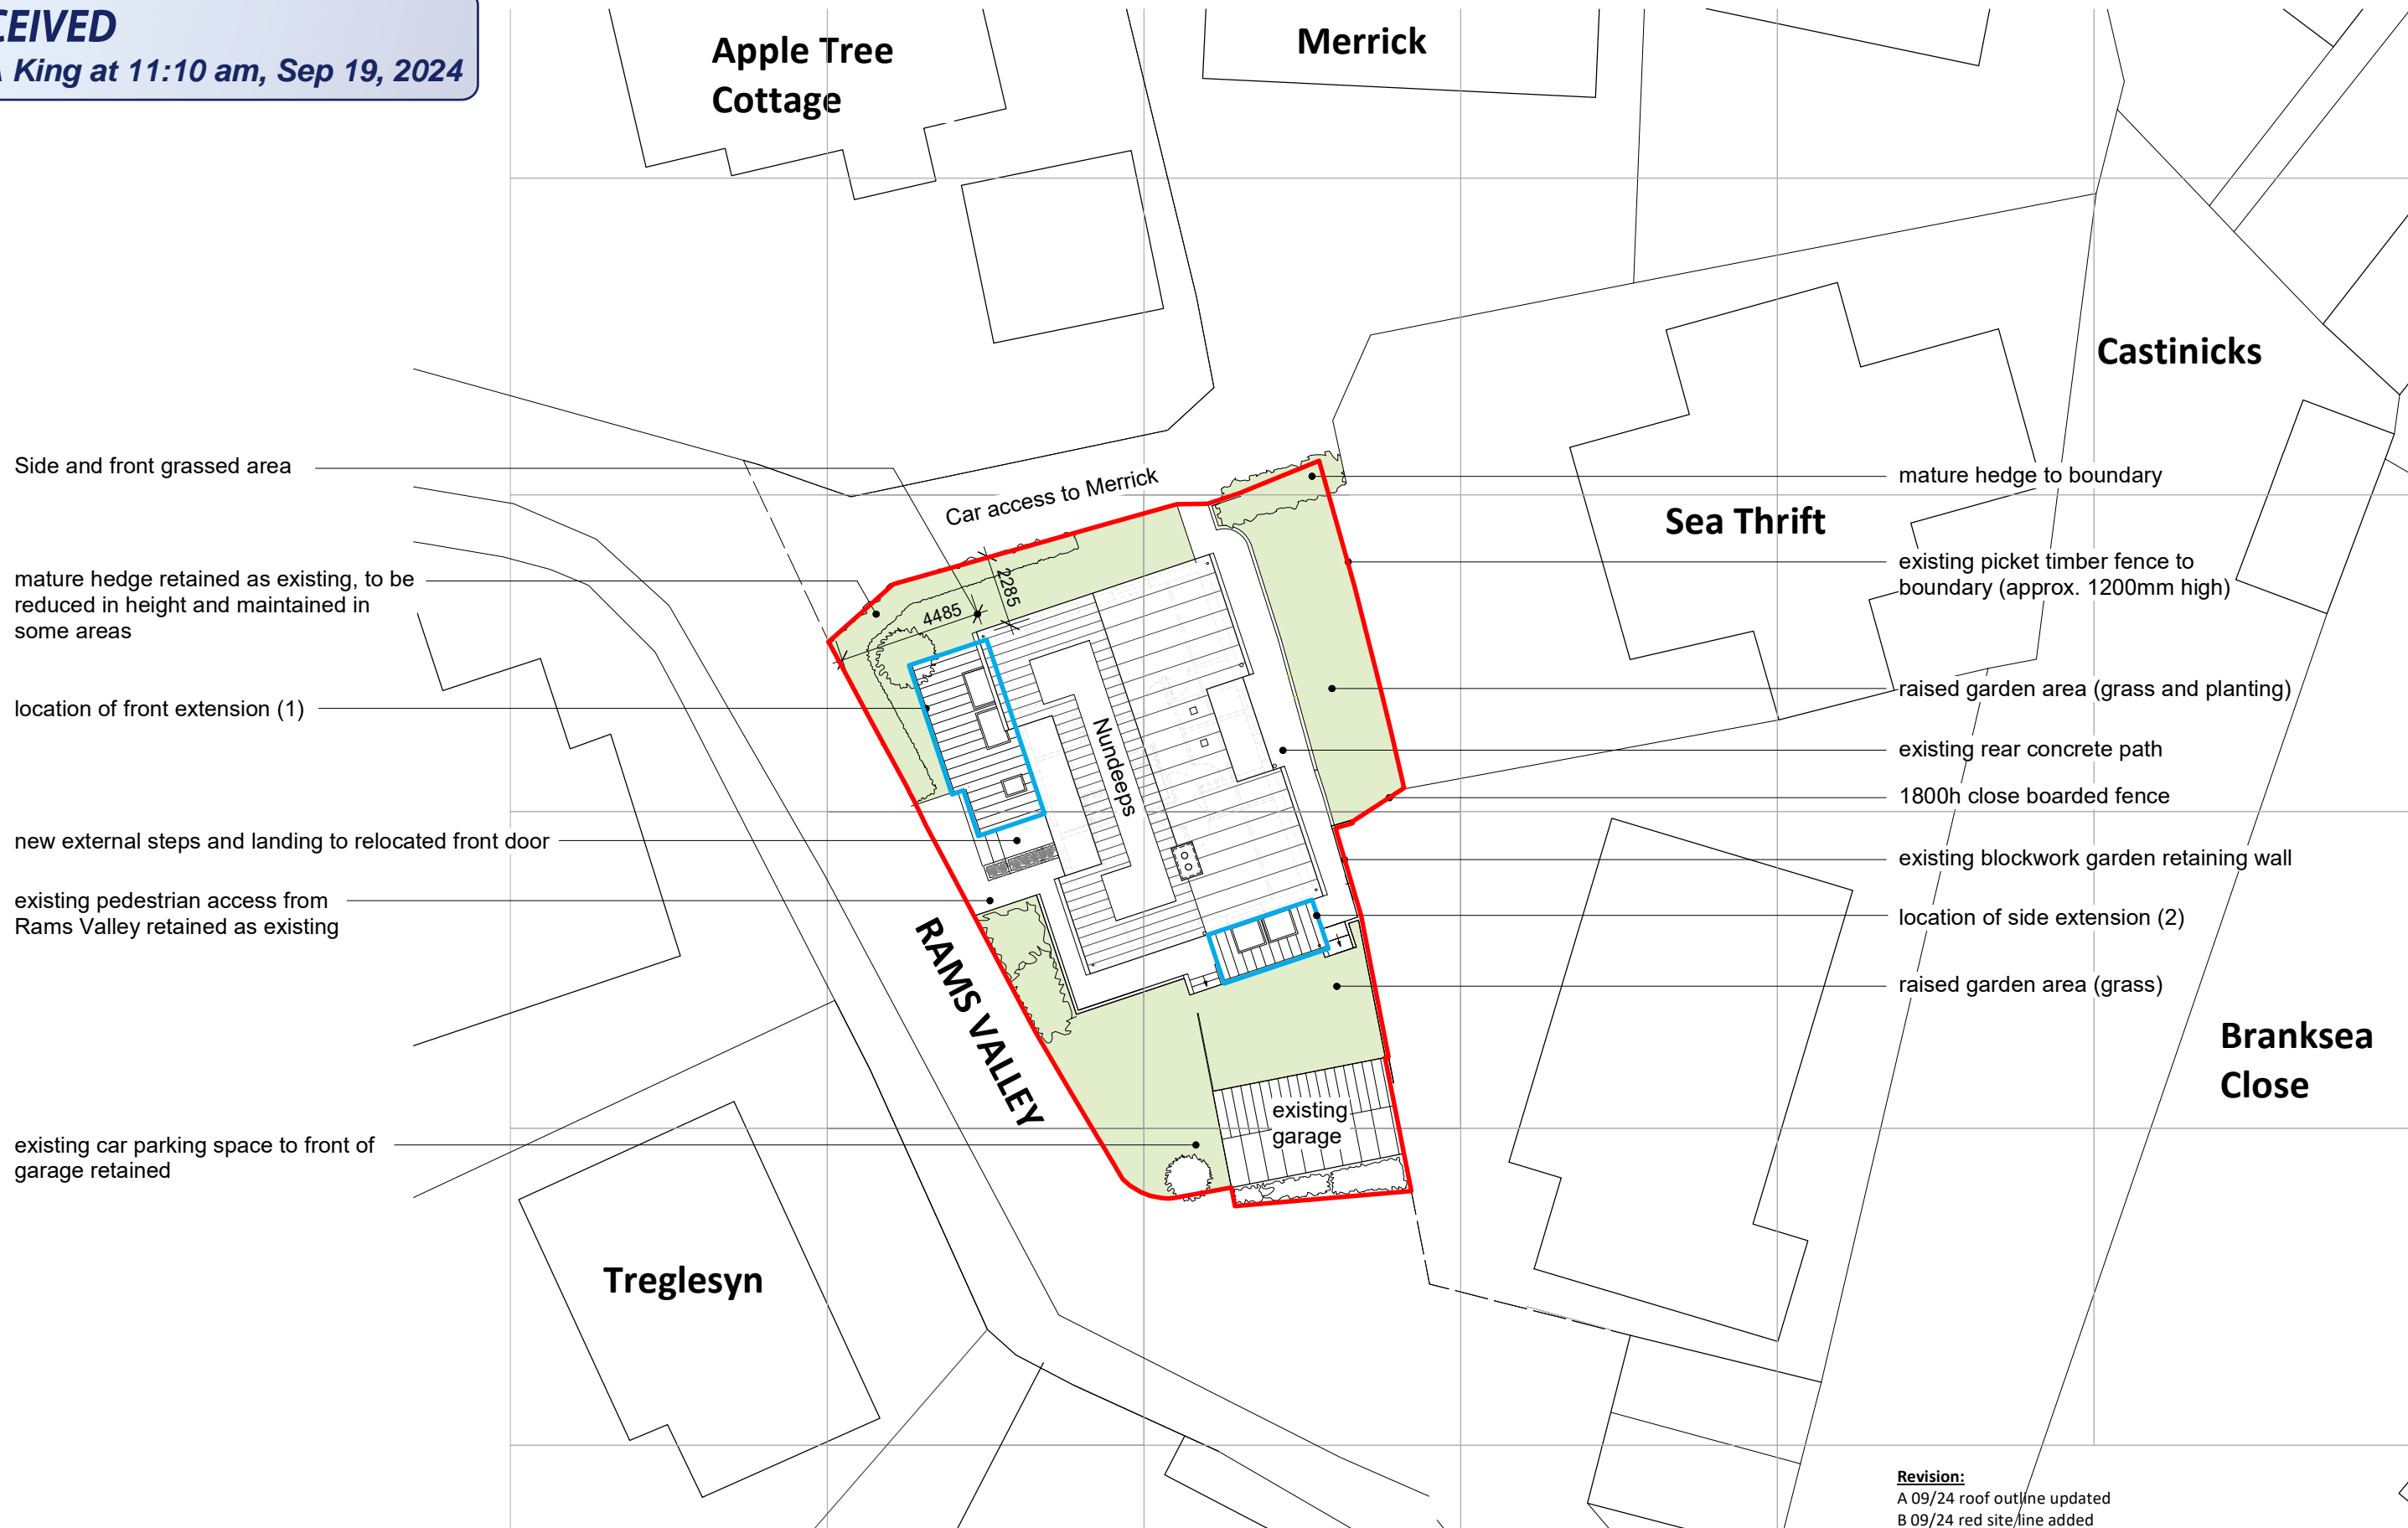

Side and front grassed area

mature hedge retained as existing, to be reduced in height and maintained in some areas

location of front extension (1)

new external steps and landing to relocated front door

existing pedestrian access from Rams Valley retained as existing

existing car parking space to front of garage retained

mature hedge to boundary

existing picket timber fence to boundary (approx. 1200mm high)

raised garden area (grass and planting)



existing rear concrete path

1800h close boarded fence

existing blockwork garden retaining wall

location of side extension (2)

raised garden area (grass)

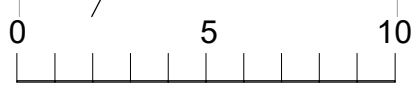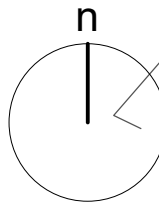

**Revision:**  
A 09/24 roof outline updated  
B 09/24 red site/line added

<b>Louise Bastable RIBA</b> 129 The Butts, Frome, BA11 4AQ T: 07801 106 192 E: louisebastable@lbarch.co.uk W: www.lbarch.co.uk	Revision: B 09/24	Project Name: Nundeeps, Rams Valley, St. Marys, TR21 0JX
	Scale: 1: 200 @ A3	Project Number: 2360
	Date: July 2024	Client: Liz Lourensz
	Status: Planning Application	Drawing: Proposed Site block Plan
		Drawing Number: PL05 B