




PROPOSED SOUTH ELEVATION 1:100

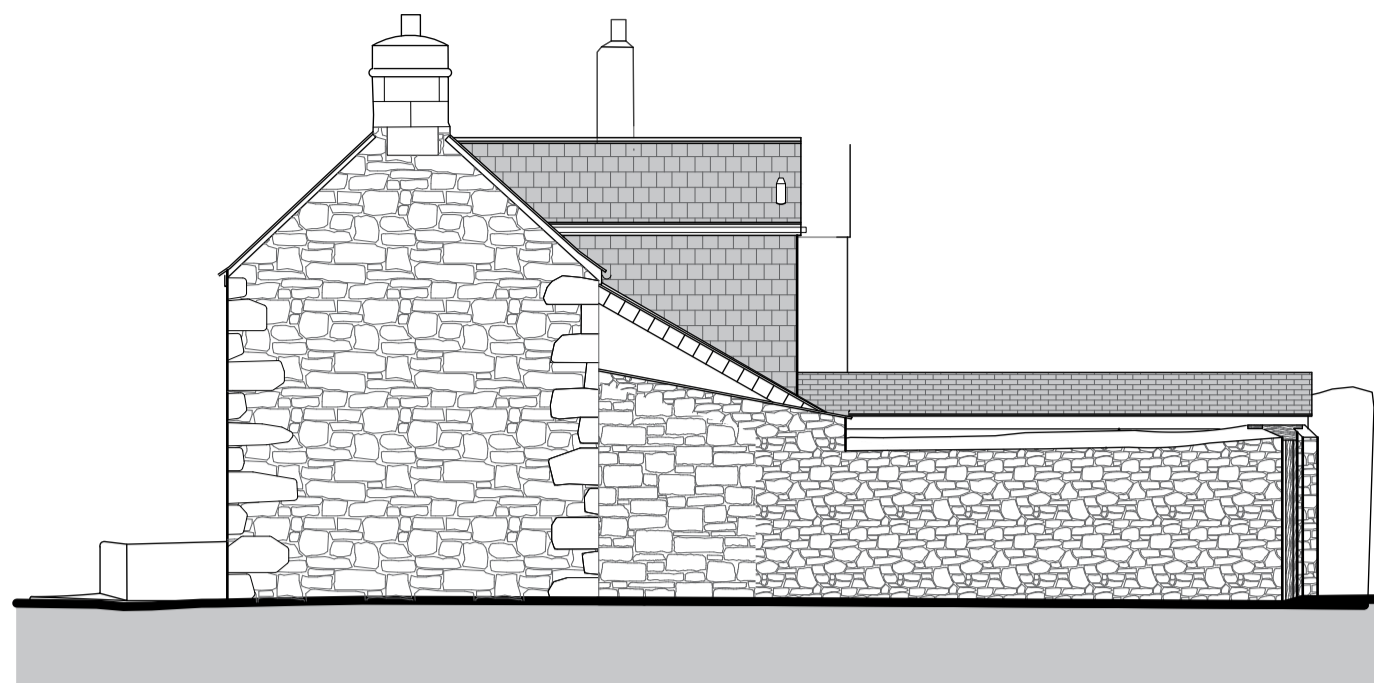


PROPOSED EAST ELEVATION 1:100

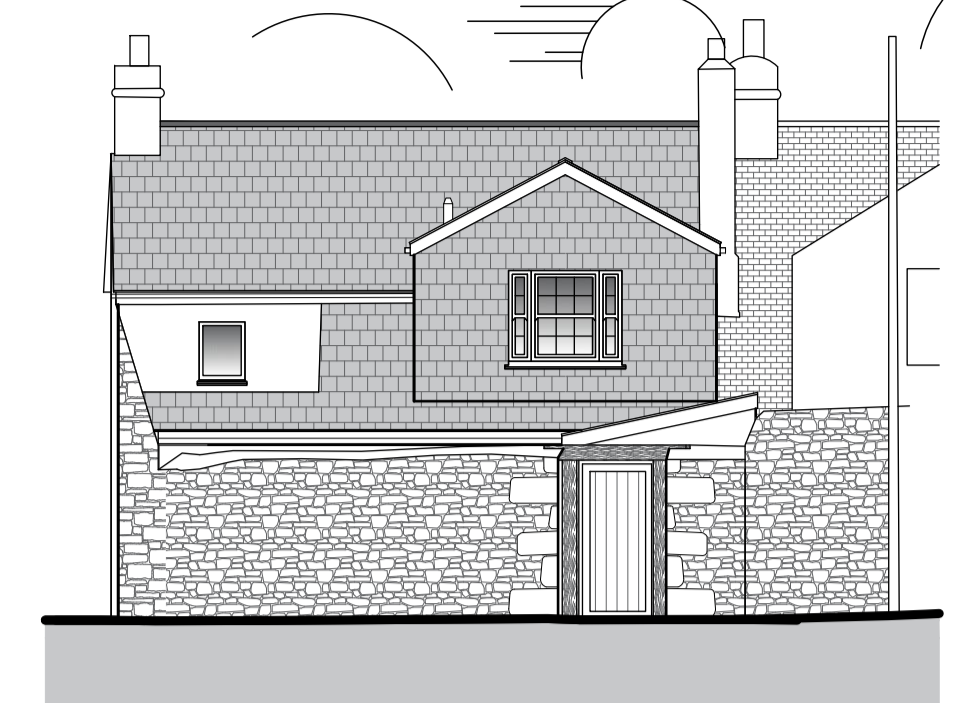


PROPOSED NORTH ELEVATION 1:100

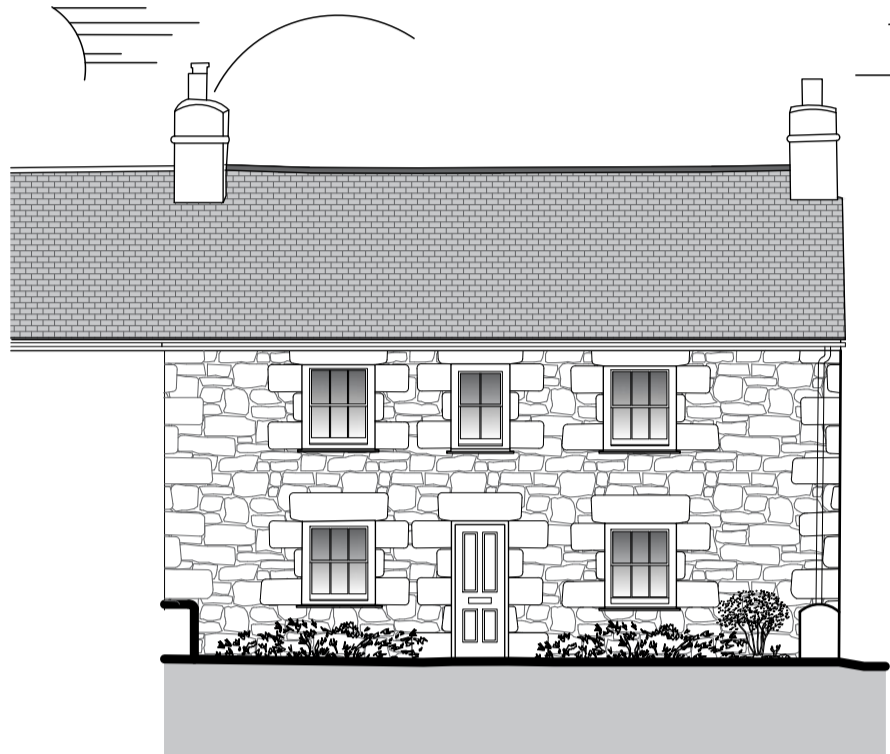

PROPOSED SOUTH ELEVATION 1:100
(boundary wall removed for clarity)

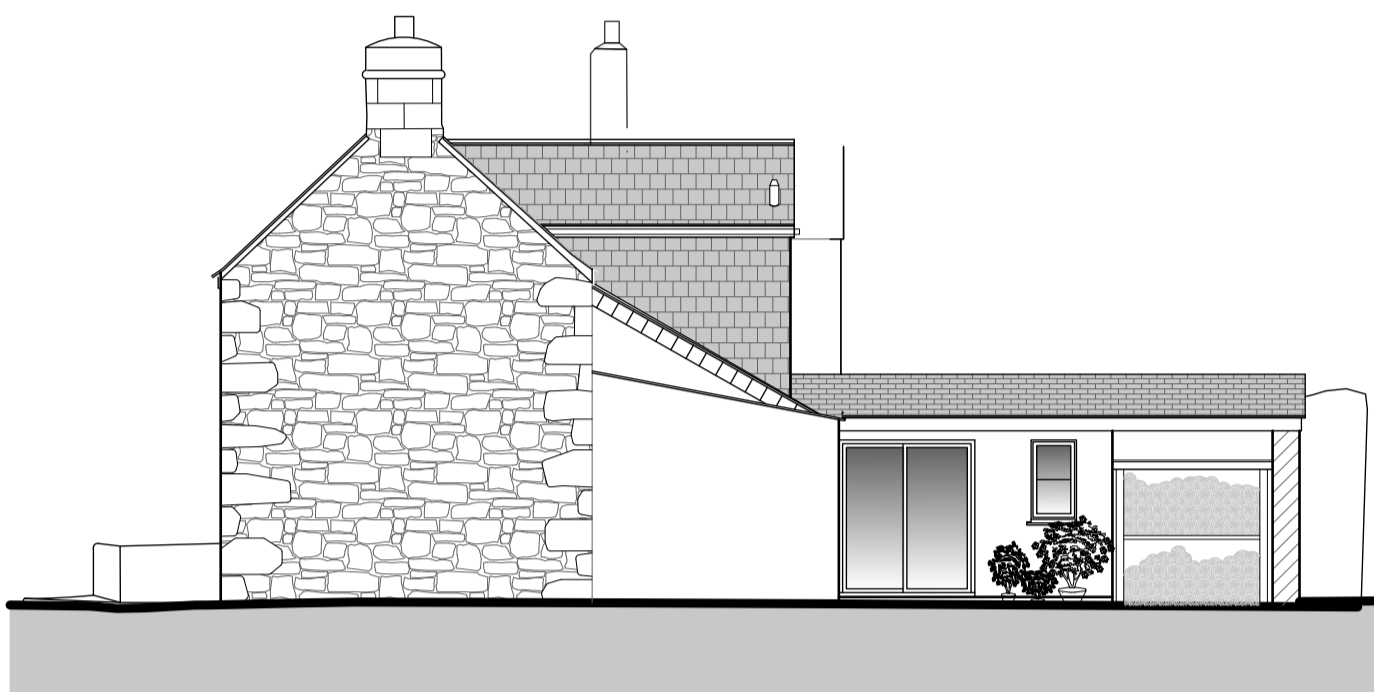


PROPOSED EAST ELEVATION 1:100
(boundary wall removed for clarity)

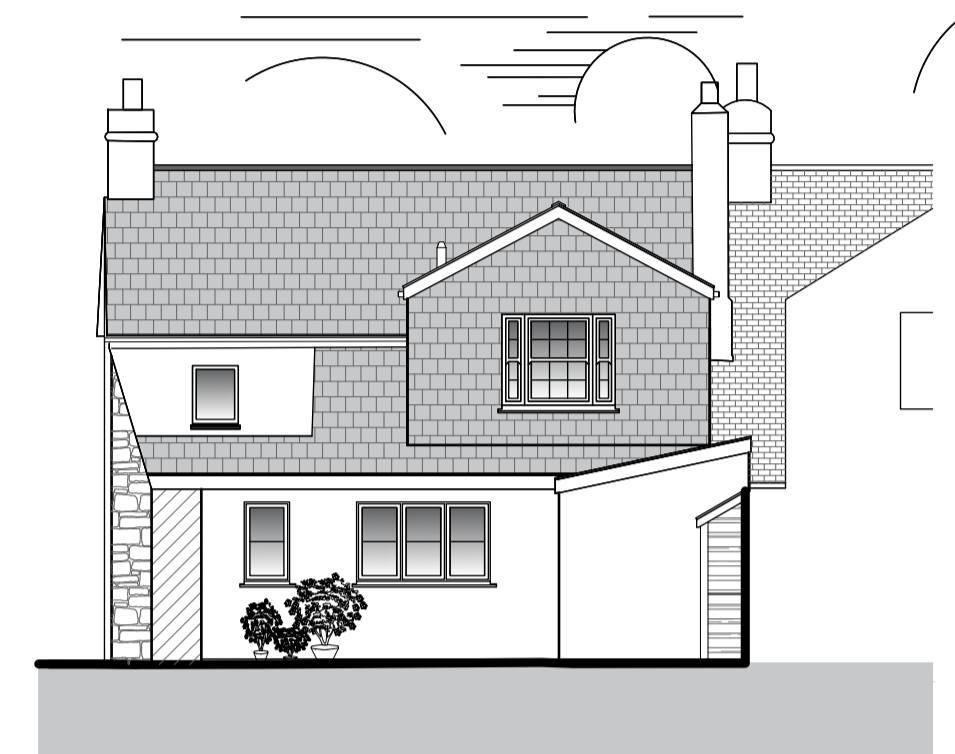


PROPOSED NORTH ELEVATION 1:100
(boundary wall removed for clarity)




PROPOSED FINISHES:
 Roof - Slate
 Walls - Painted Render, Stone, and slate hanging
 Windows/ doors - Timber

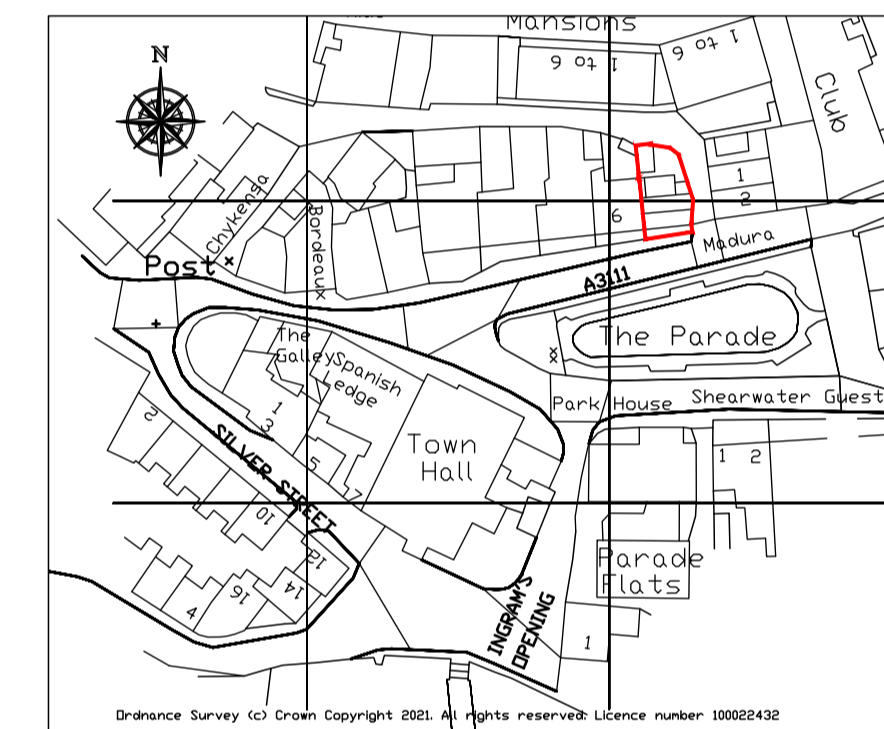


LOCATION PLAN 1:1250

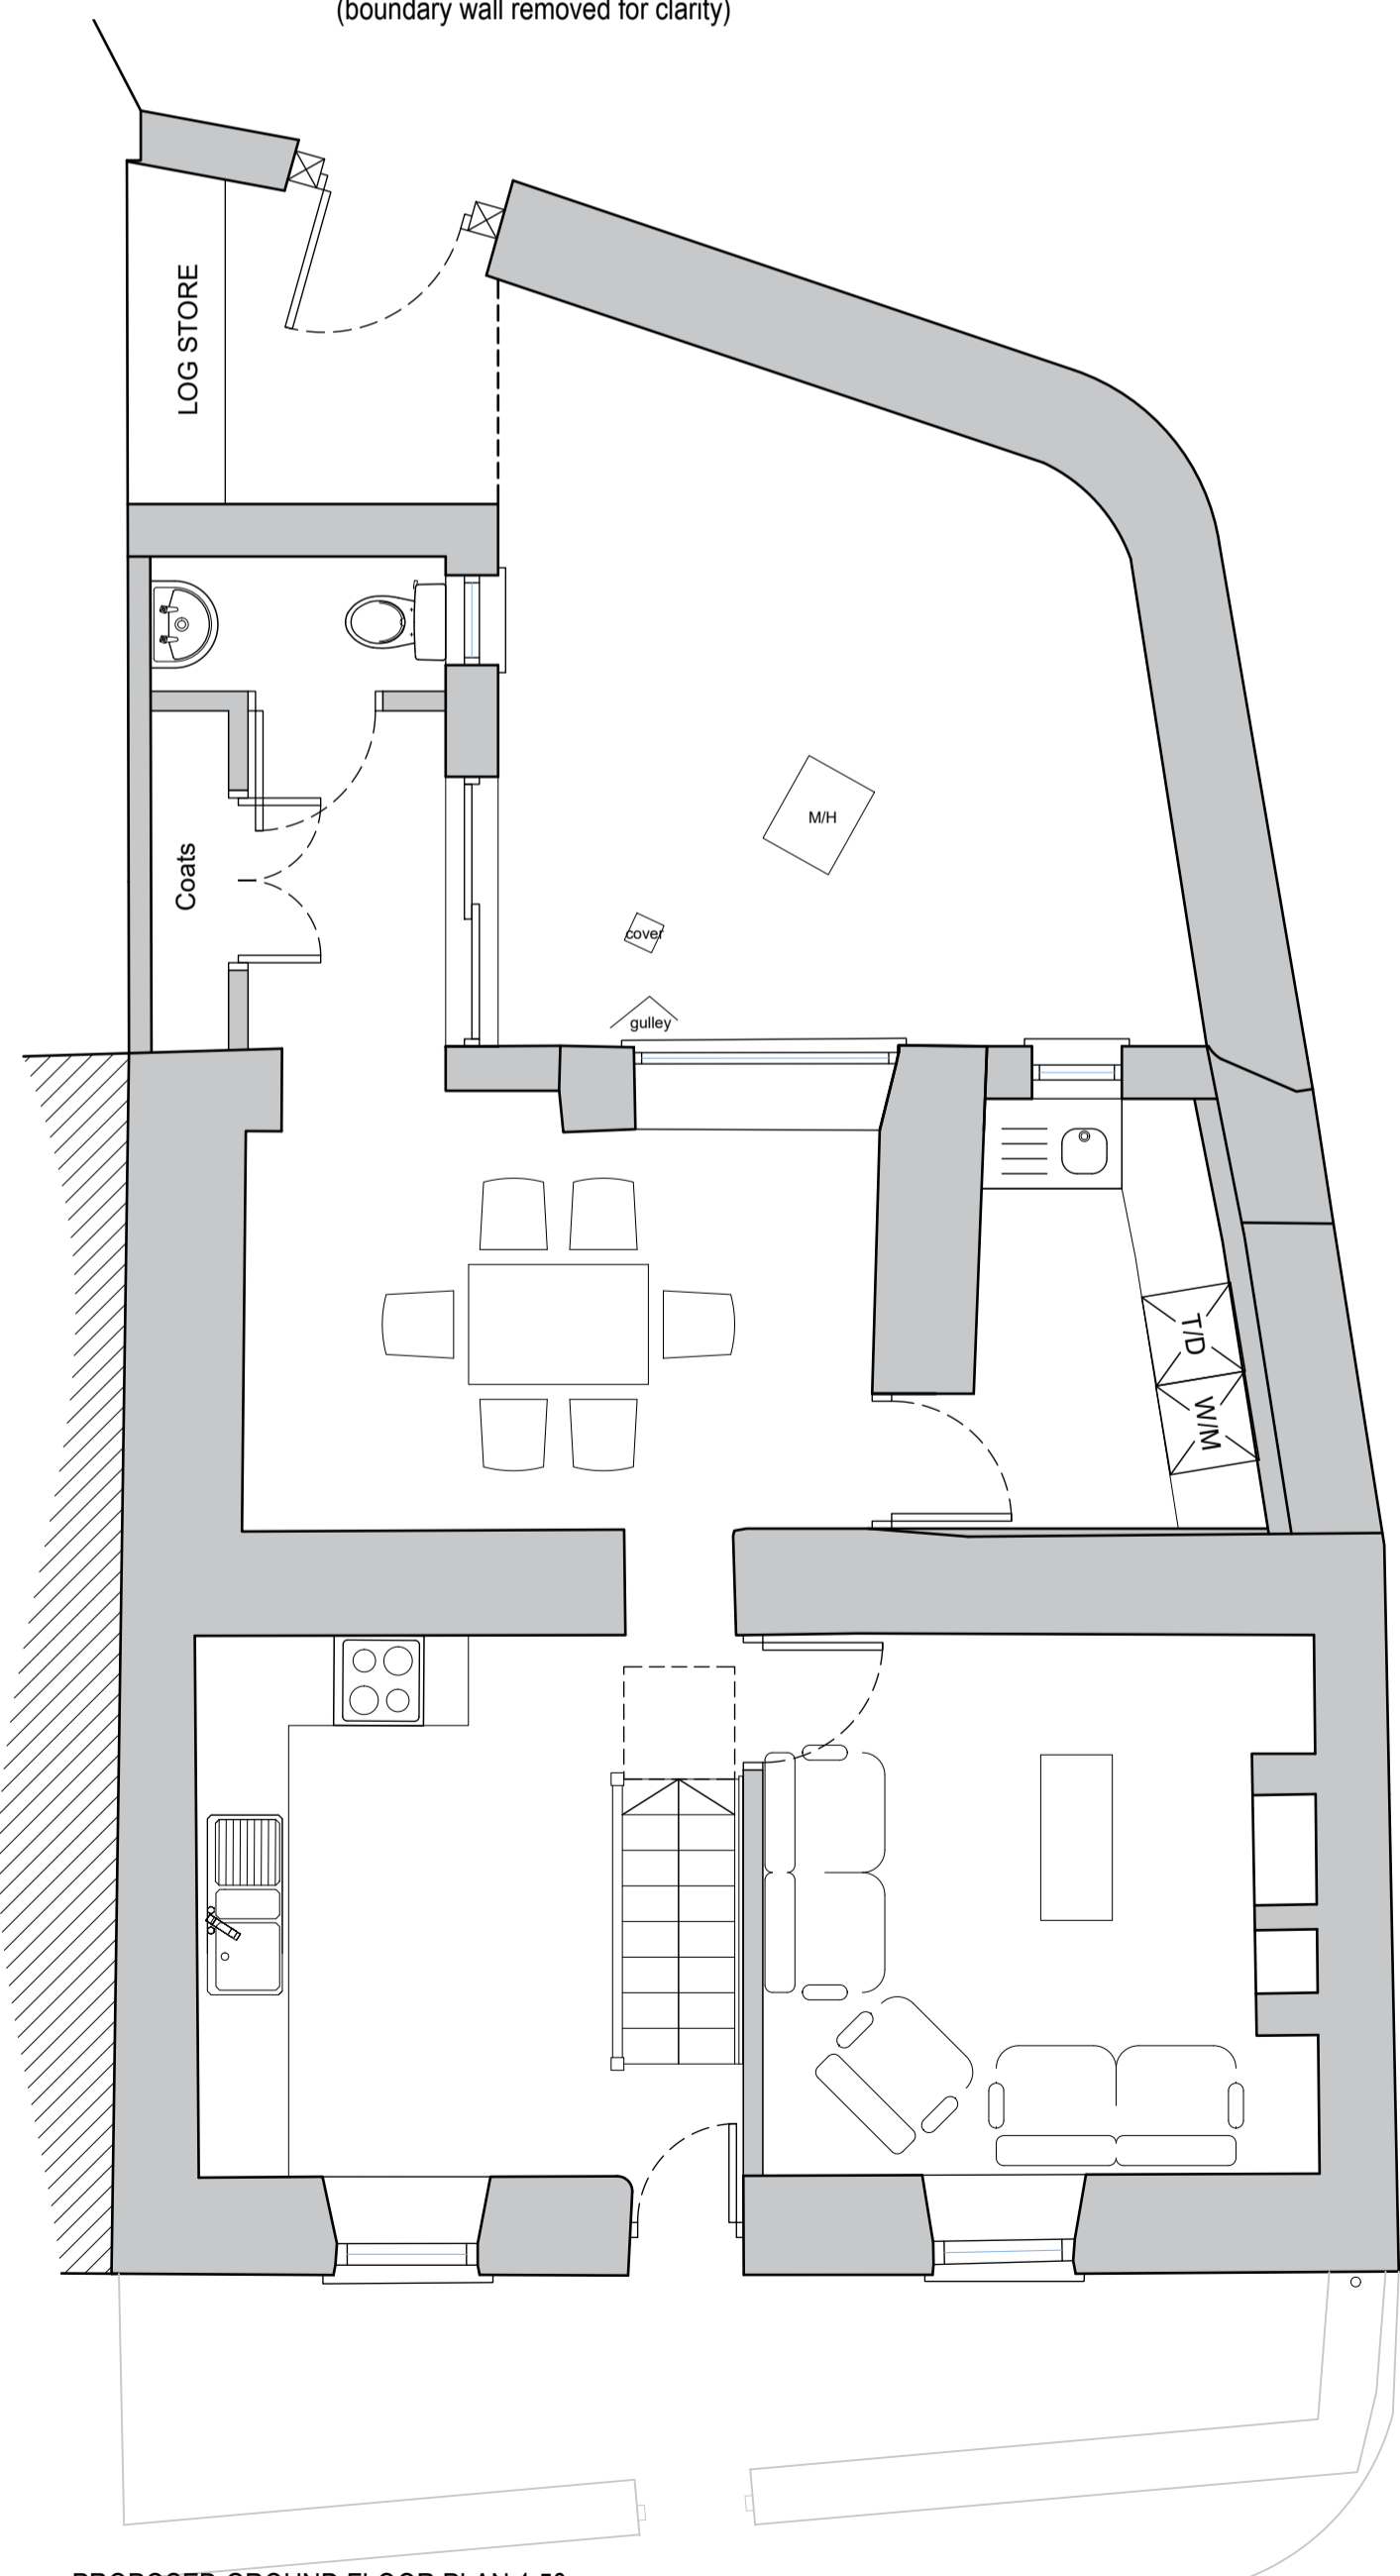

PROPOSED GROUND FLOOR PLAN 1:50

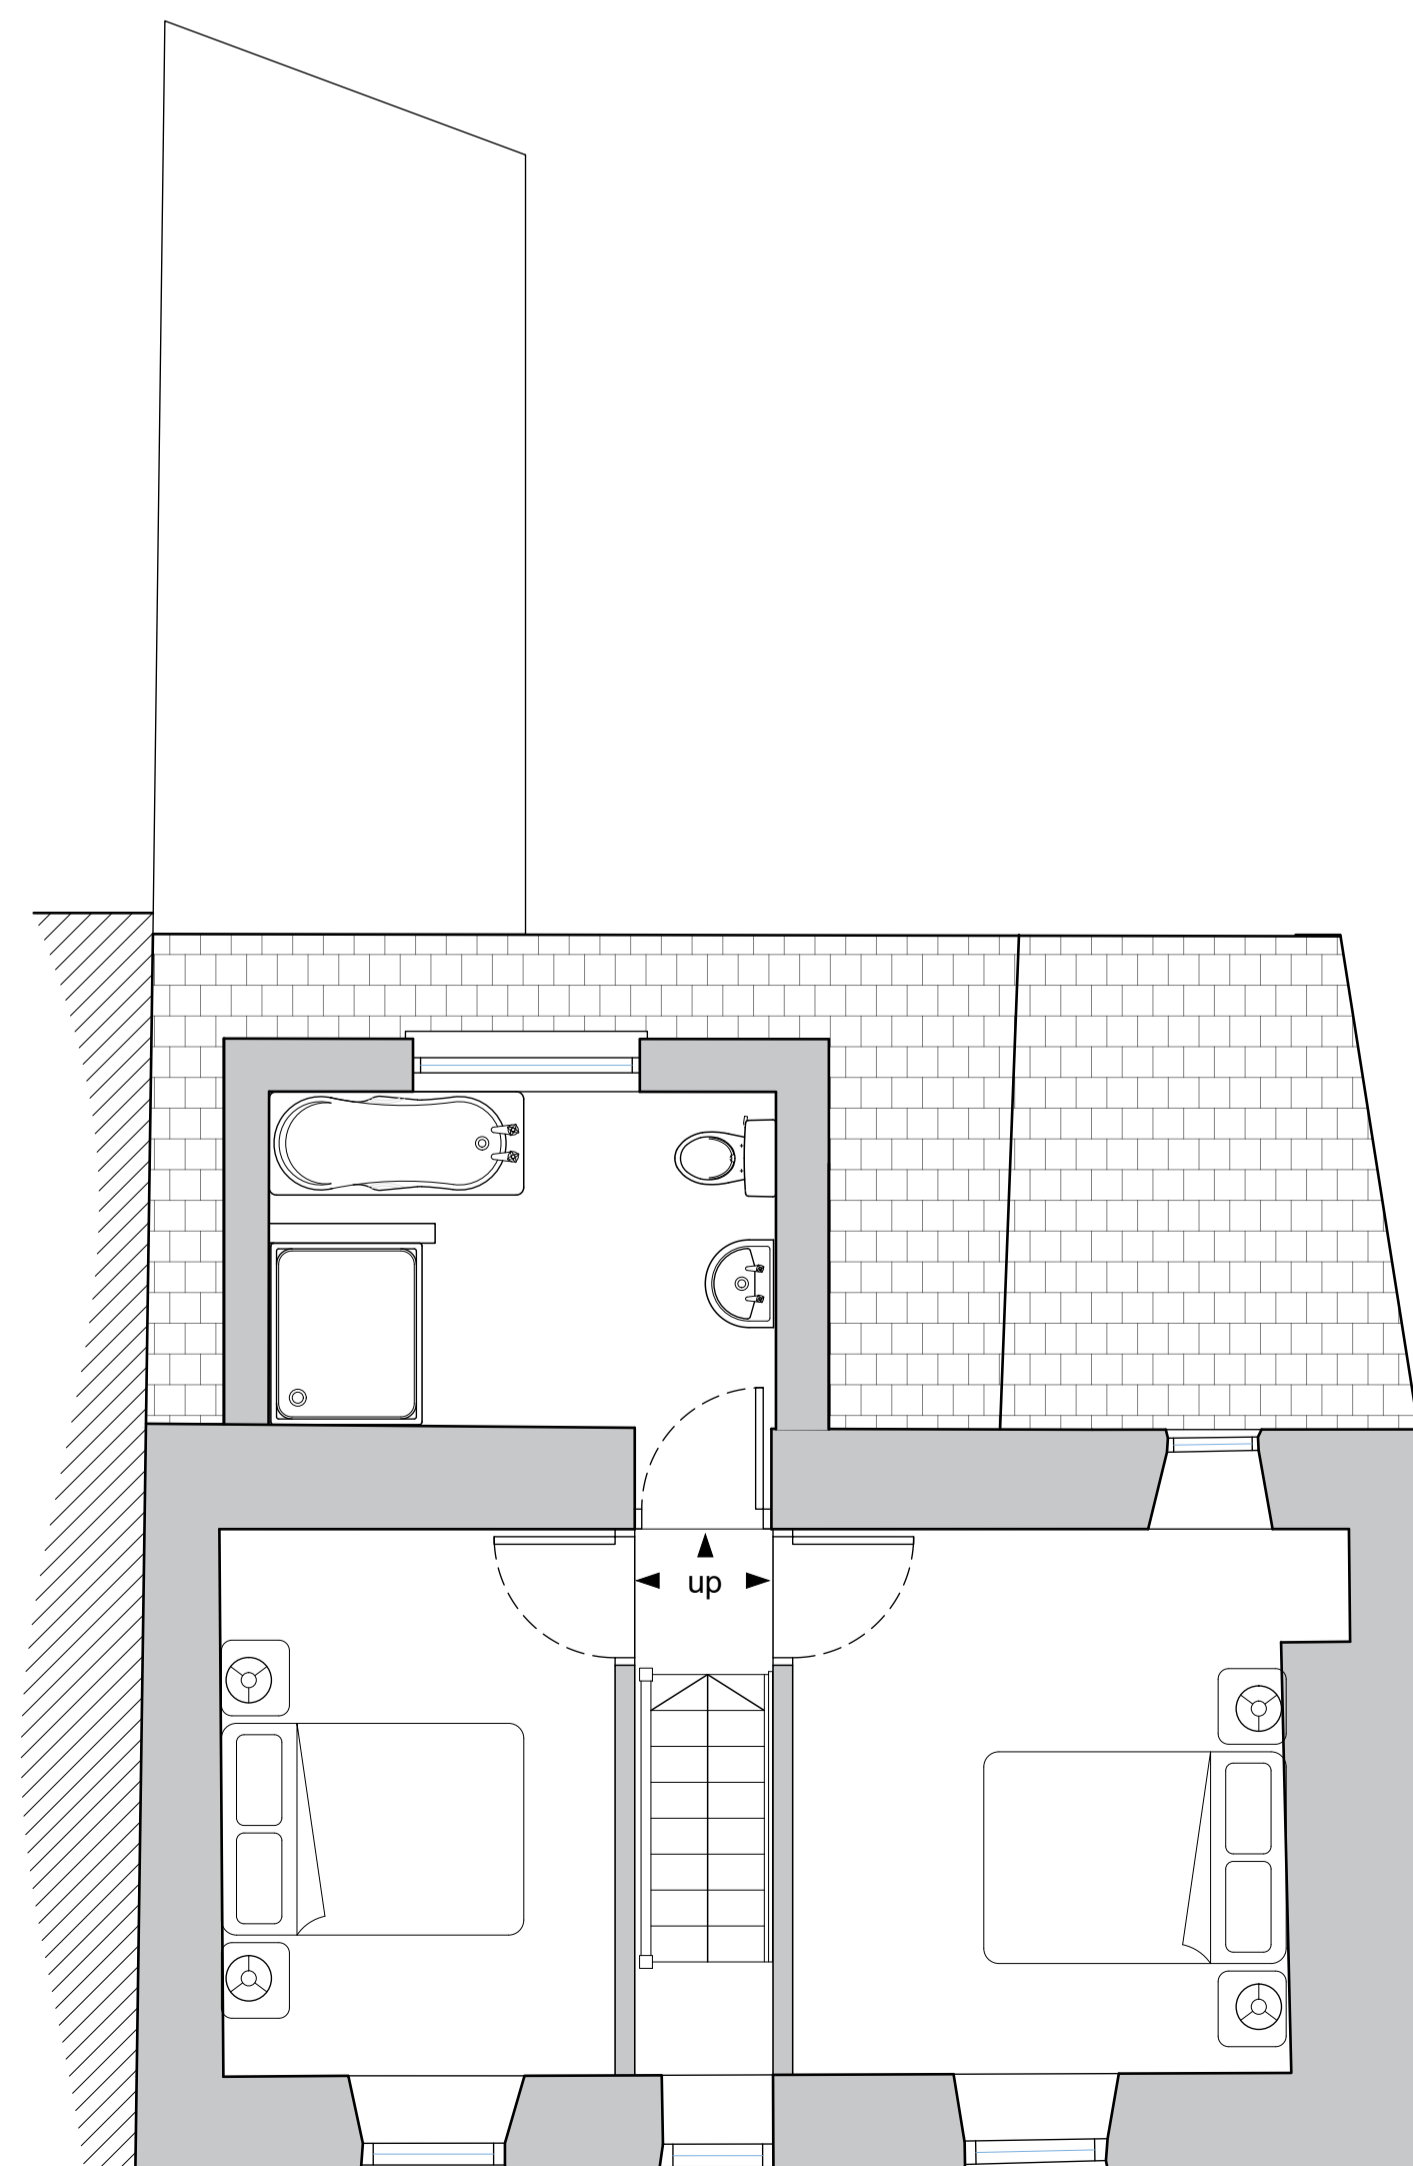

PROPOSED FIRST FLOOR PLAN 1:50

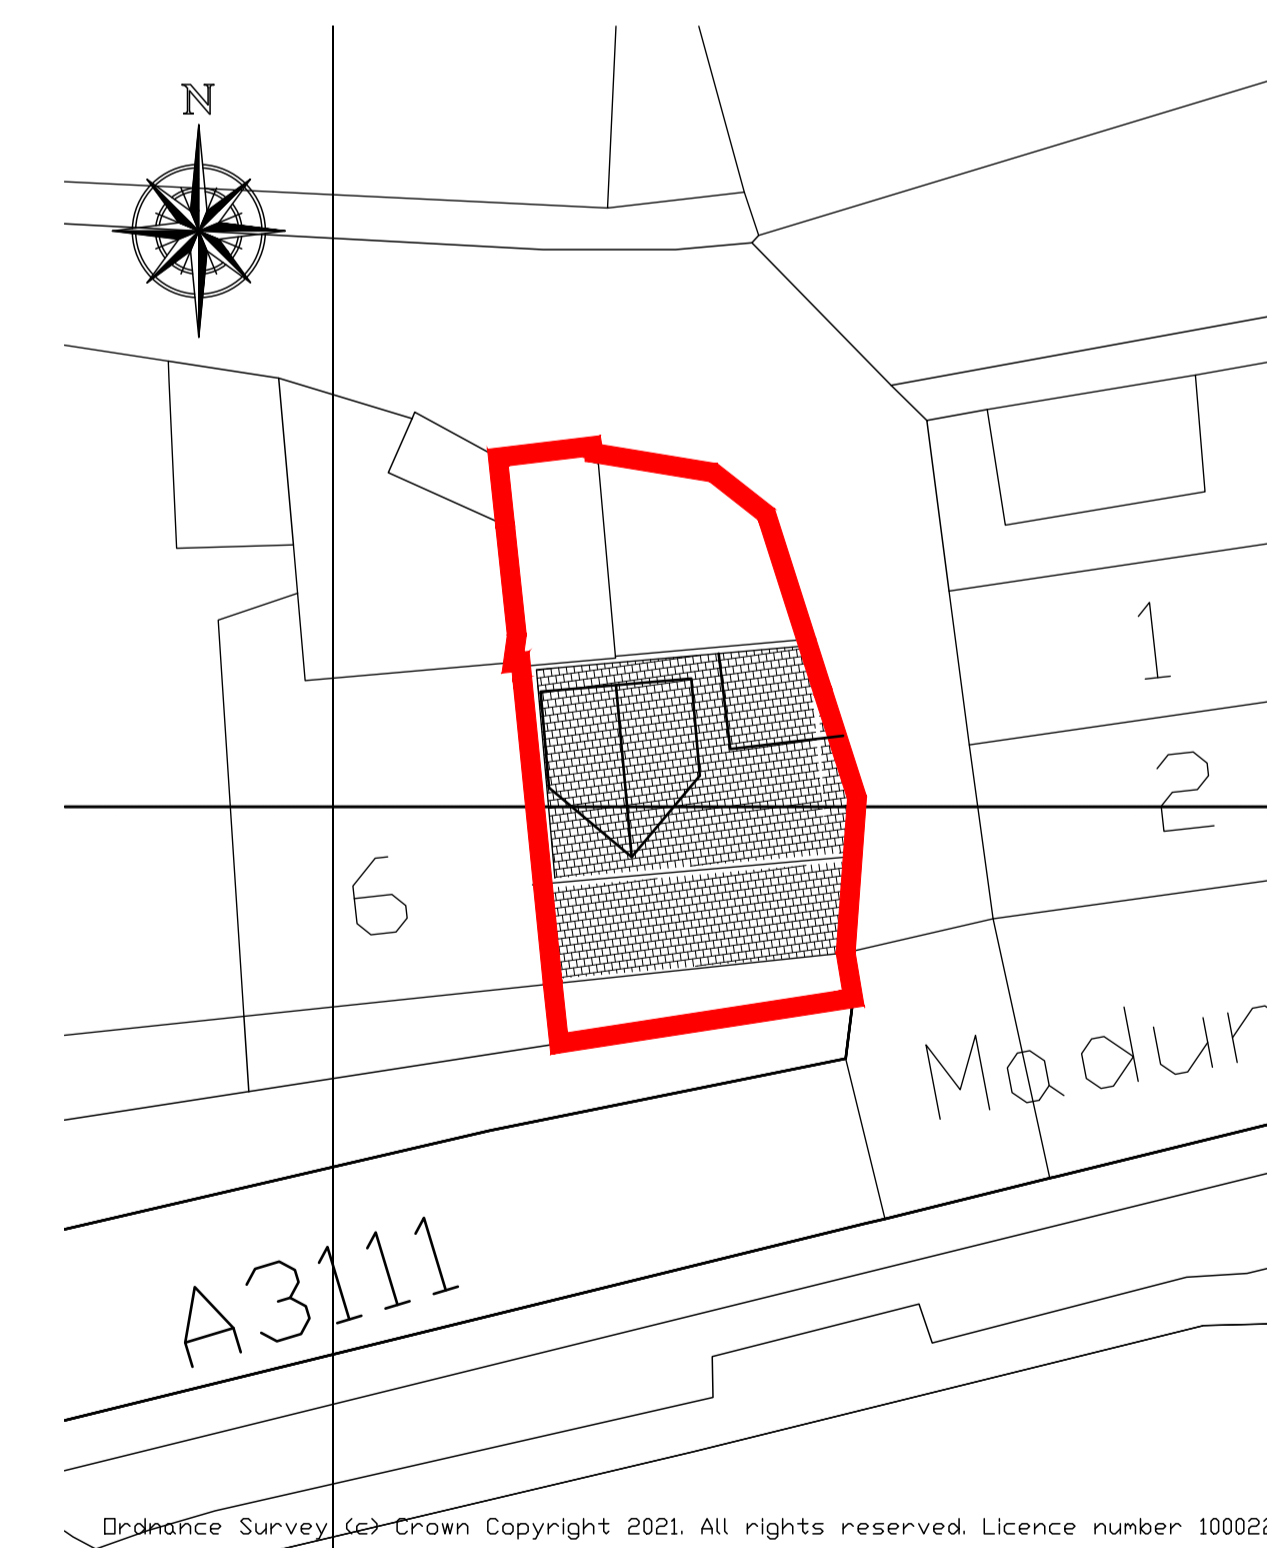

PROPOSED SITE PLAN 1:200



- NOTES.** THIS DRAWING IS COPYRIGHT
- THIS DRAWING IS TO BE READ IN CONJUNCTION WITH DRAWINGS, DETAILS AND SPECIFICATIONS ISSUED FOR CONSTRUCTION PURPOSES BY OTHERS.
 - THIS DRAWING HAS BEEN PREPARED TO OBTAIN PLANNING AND BUILDING REGULATION DECISIONS ONLY. ALL CONTRACTORS MUST VISIT THE SITE FOR THEIR OWN ASSESSMENT WHEN PRICING.
 - THE CONTRACTOR IS RESPONSIBLE FOR ALL DIMENSIONS AND FOR THE CORRECT SETTING OUT OF THE WORK ON SITE. ONLY FIGURED DIMENSIONS ARE TO BE USED. ANY DISCREPANCIES ARE TO BE REPORTED BEFORE PROCEEDING. DO NOT SCALE FOR CONSTRUCTION PURPOSES - IF IN DOUBT ASK!
 - ALL MATERIALS AND WORKMANSHIP TO COMPLY WITH CURRENT BRITISH STANDARDS AND CODES OF PRACTICE.

rev E	New design	10-10-24
-------	------------	----------

ISSUE **PLANNING APPLICATION**

CLIENT / SITE
 Mr & Mrs Gannon
 Parkside, The Parade
 St Marys
 TR21 0LP

PROJECT
 Proposed replacement of lean-to garage with two storey extension, internal alterations and removal of render to reveal stone on front elevation.

DETAILS
 Proposed Plans, Elevations, Site Plan and Location Plan

PLAN N°	02	SCALES	1:50, 1:100, 1:200 & 1:1250 @ A1
4337	E	DATE	July 2023
		DRAWN	DN

RECEIVED
 By Liv Rickman at 10:17 am, Oct 15, 2024