


RECEIVED

By Liv Rickman at 6:15 pm, Dec 16, 2024

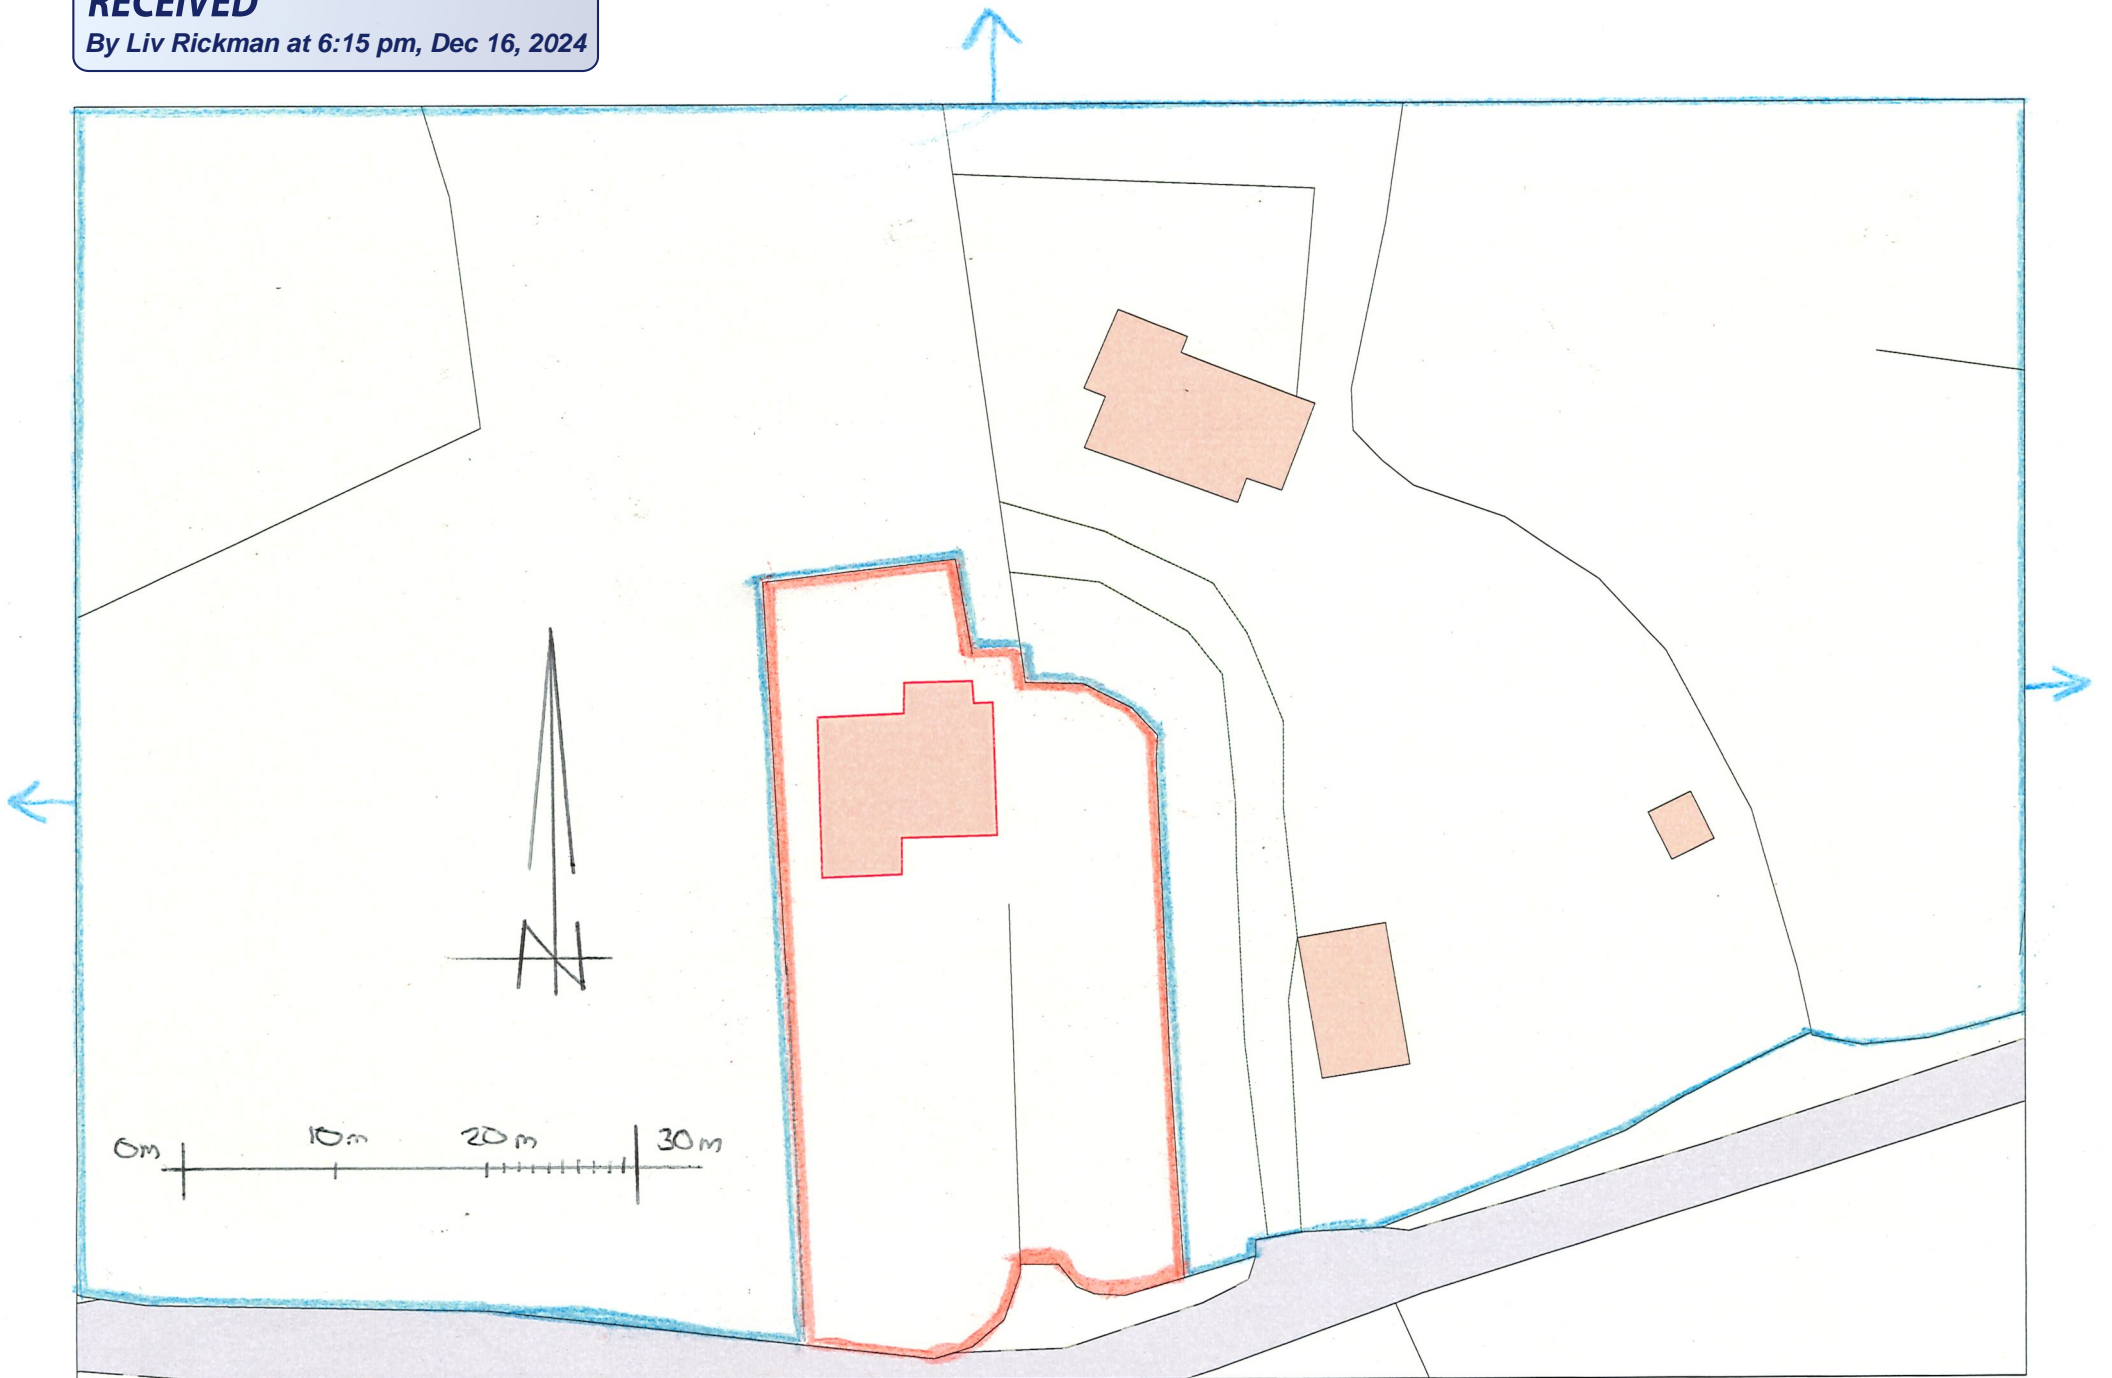

BLOC PLAN - ROCKY HILL COTTAGE - Scale 1:500 @ A4