


FORMER HARBOURSIDE HOTEL
ST MARYS QUAY
BLOCK PLAN
Scale 1:500 @ A4

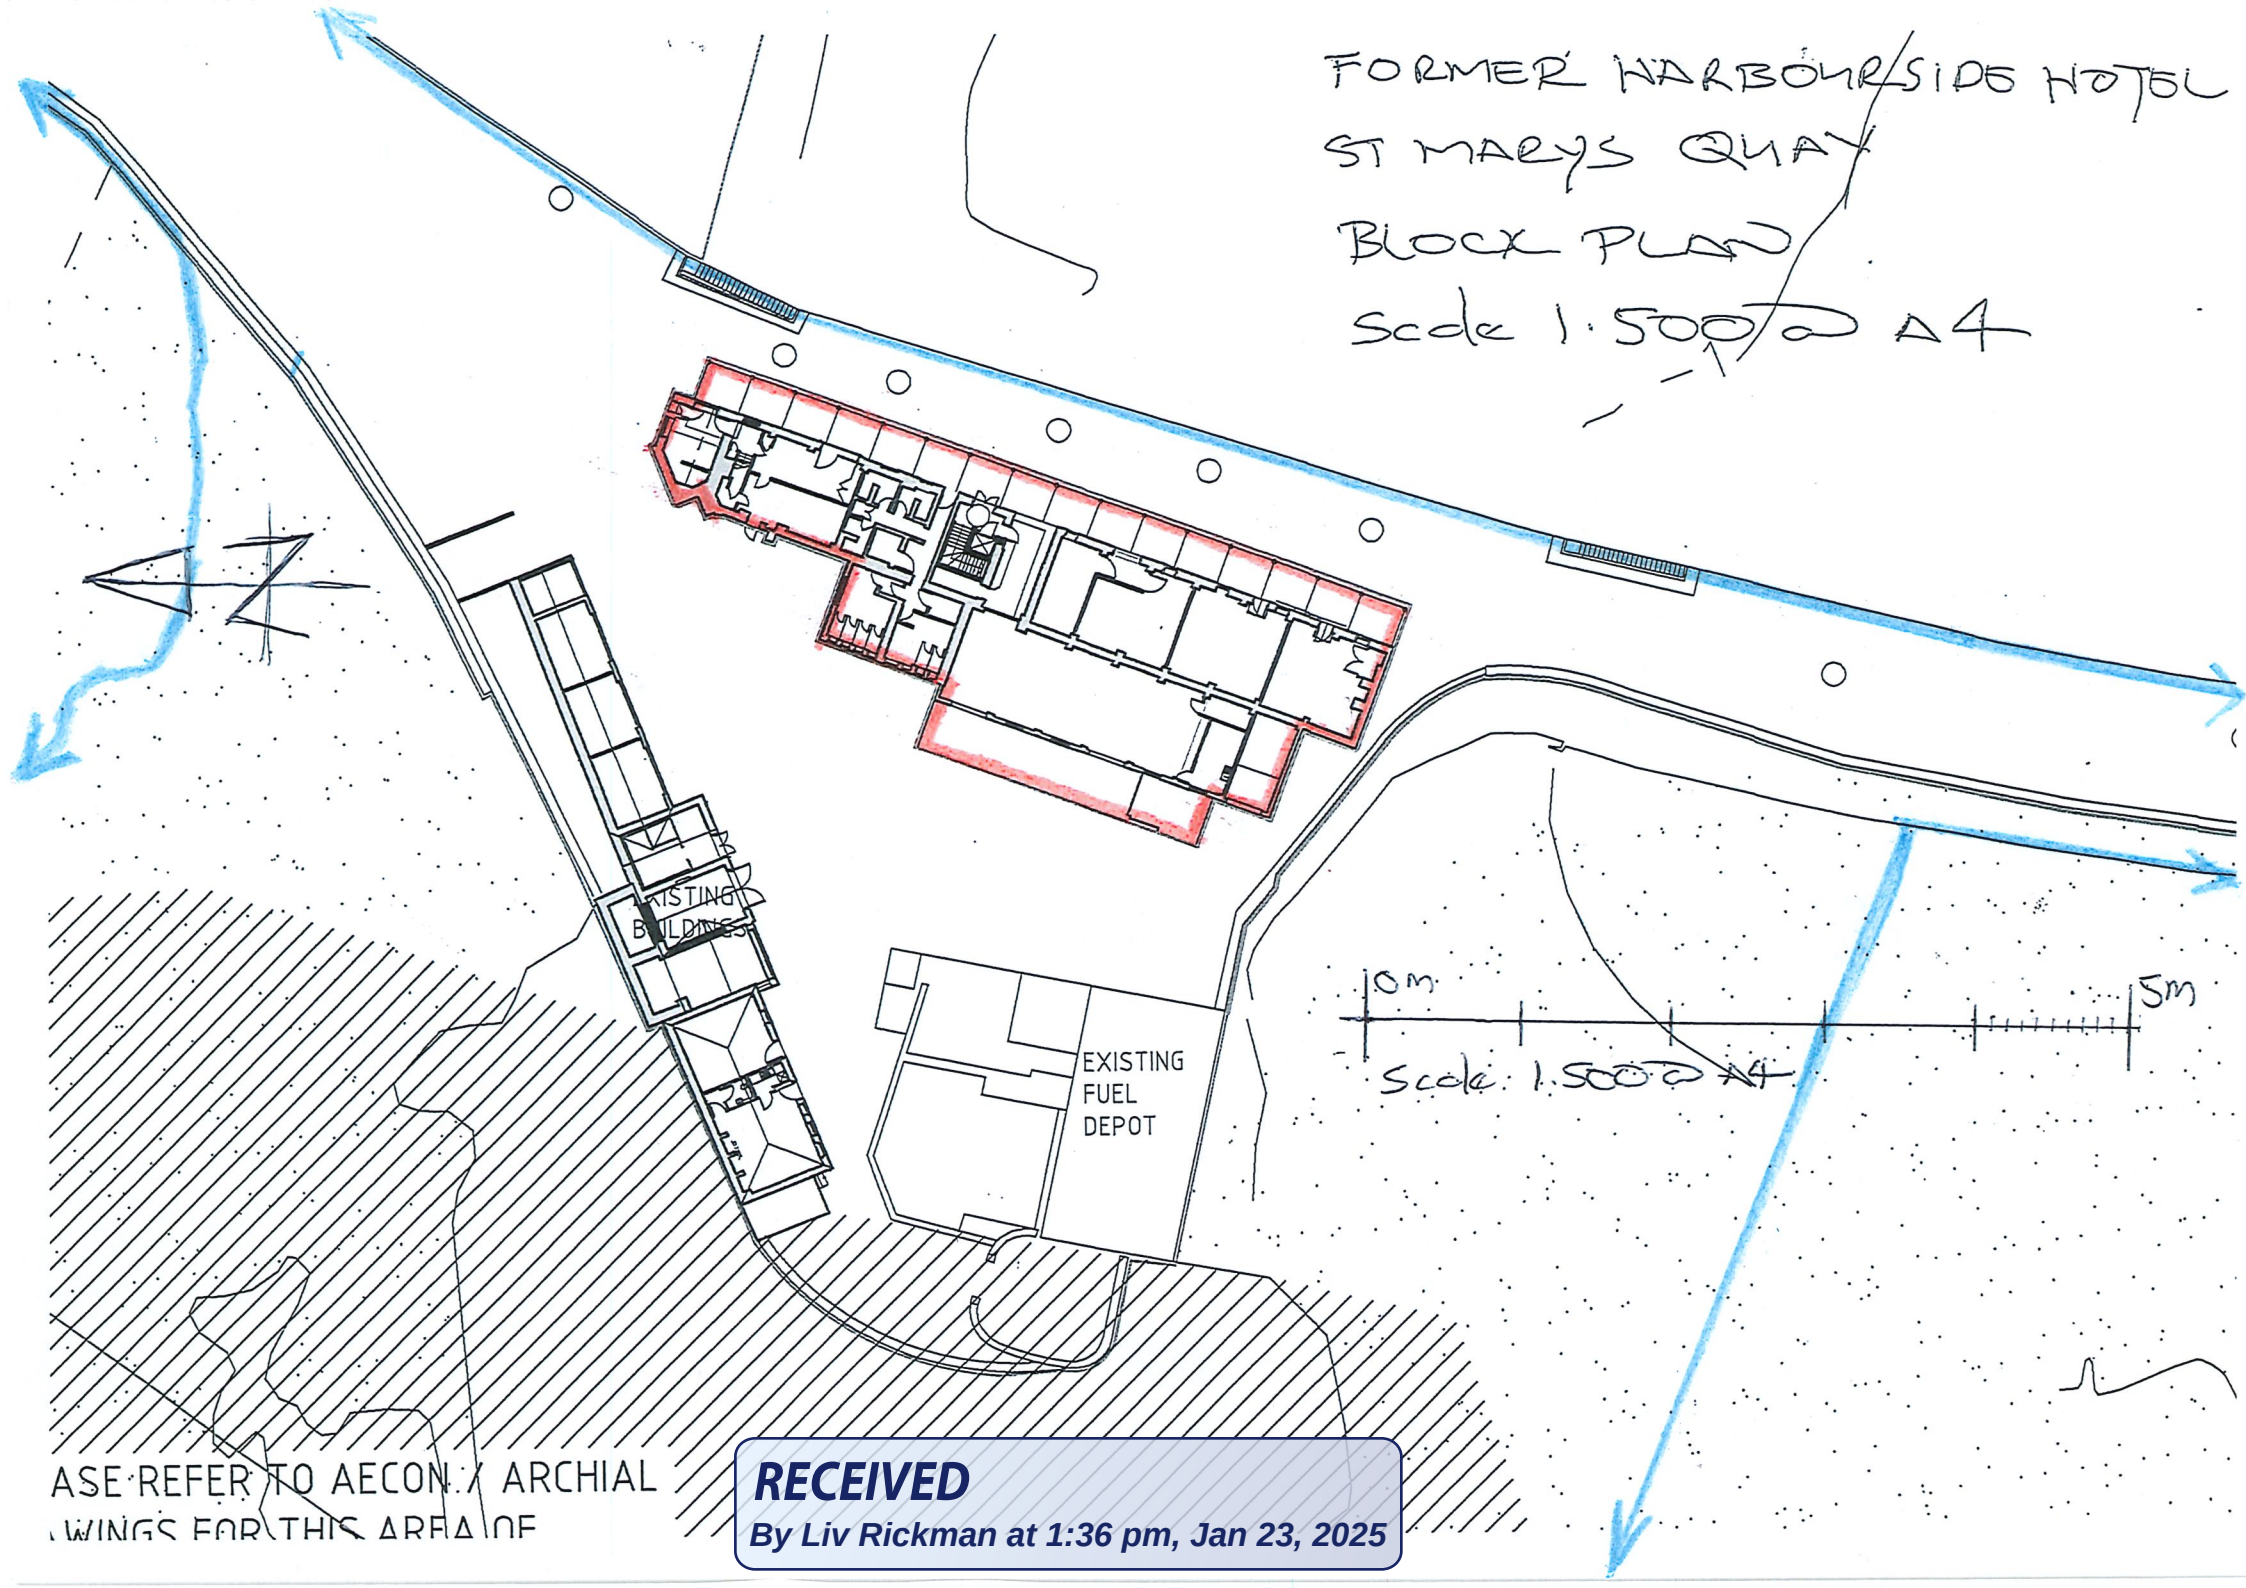

PLEASE REFER TO AECON / ARCHIAL
DRAWINGS FOR THIS AREA OF

RECEIVED

By Liv Rickman at 1:36 pm, Jan 23, 2025