
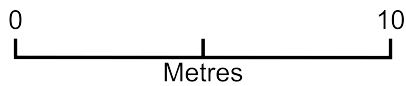


RECEIVED

By Liv Rickman at 4:58 pm, Jan 30, 2025

Workshop and Store (banfield)

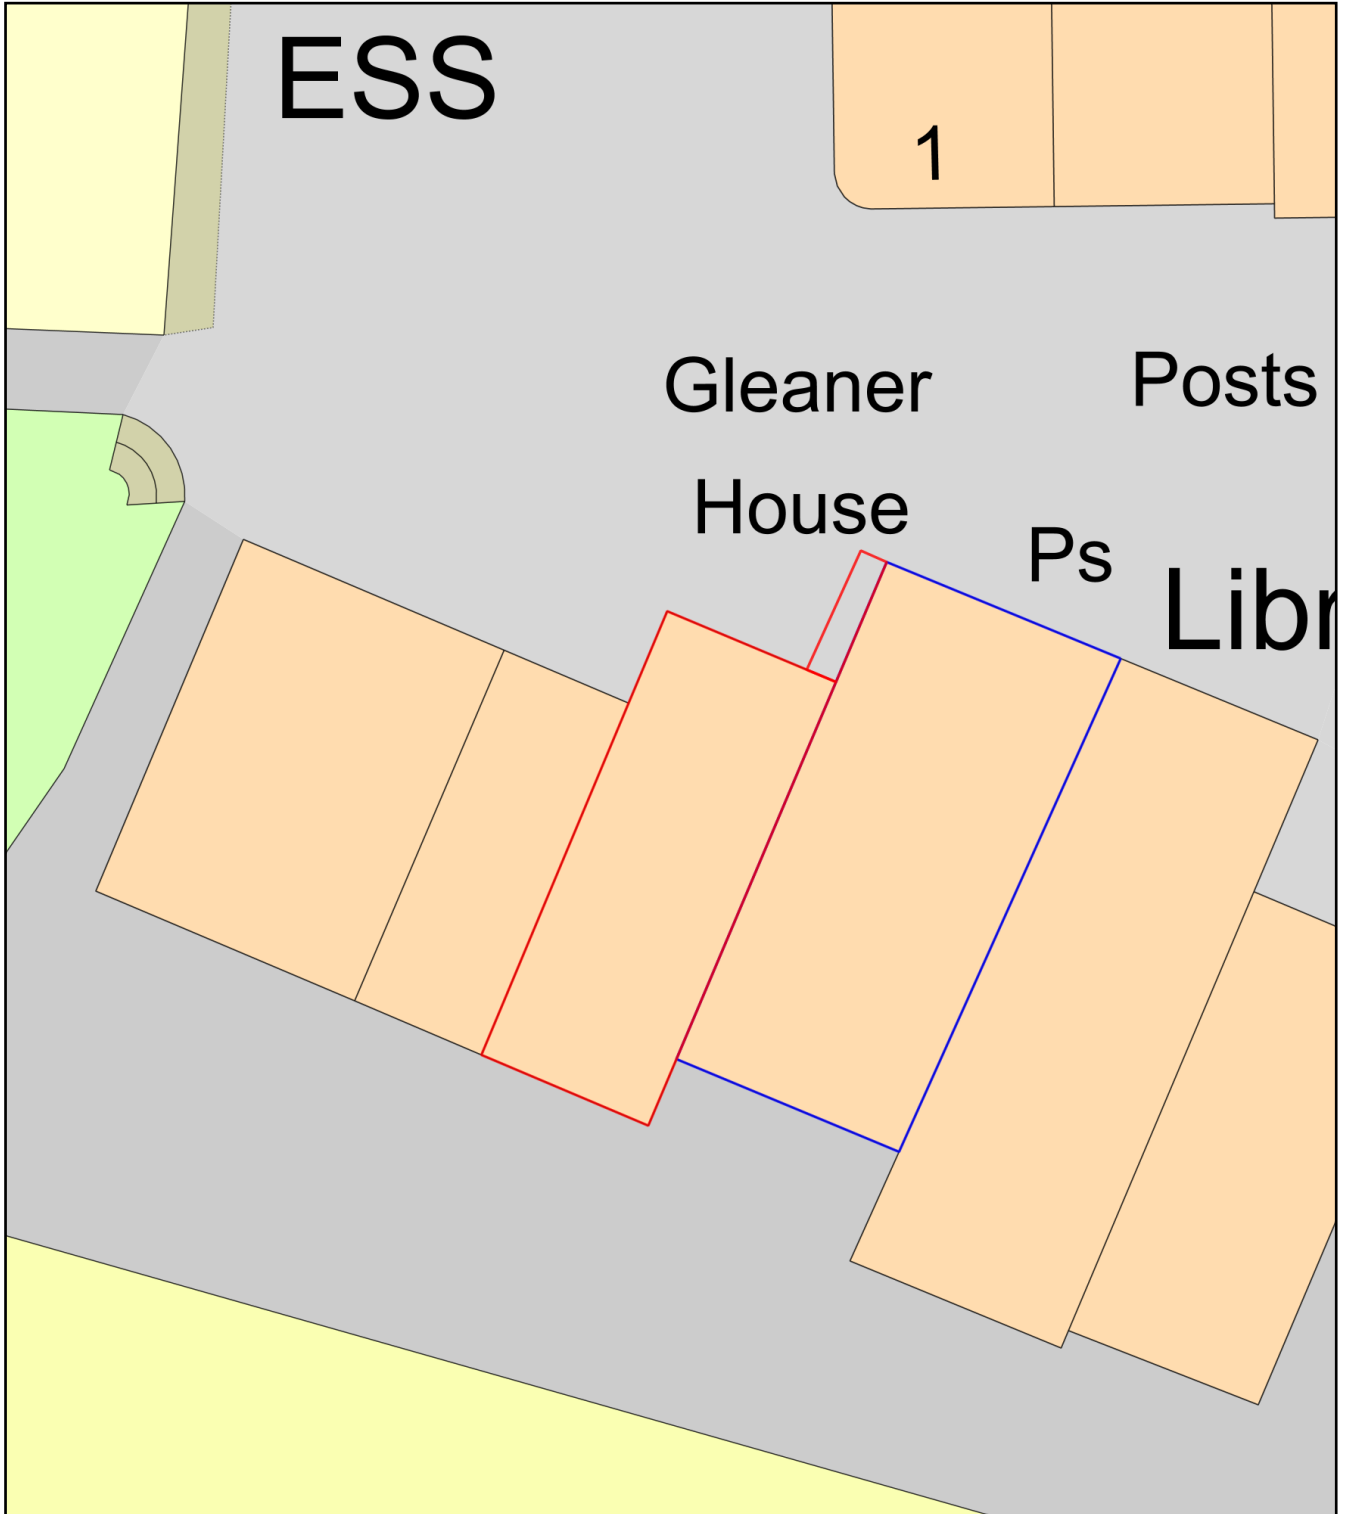

Plan Produced for: **Button Reseigh**

Date Produced: 29 Jan 2025

Plan Reference Number: TQRQM25029123002609

Scale: 1:200 @ A4