



EXISTING
FRONT ELEVATION

SOUTH
ELEVATION

RECEIVED
By Liv Rickman at 10:02 am, Jan 31, 2025

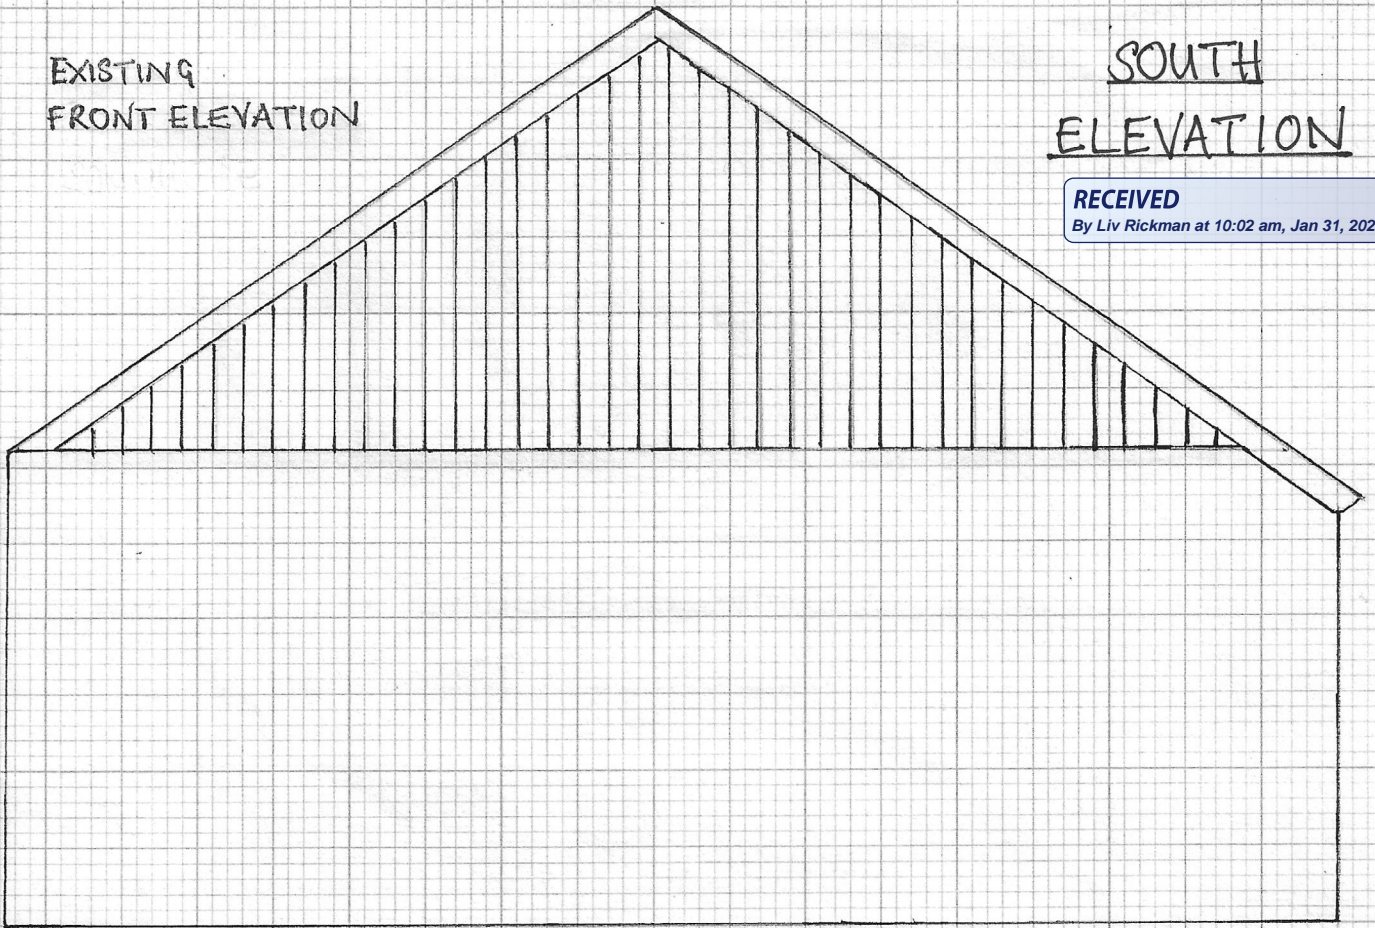

PROPOSED
FRONT ELEVATION

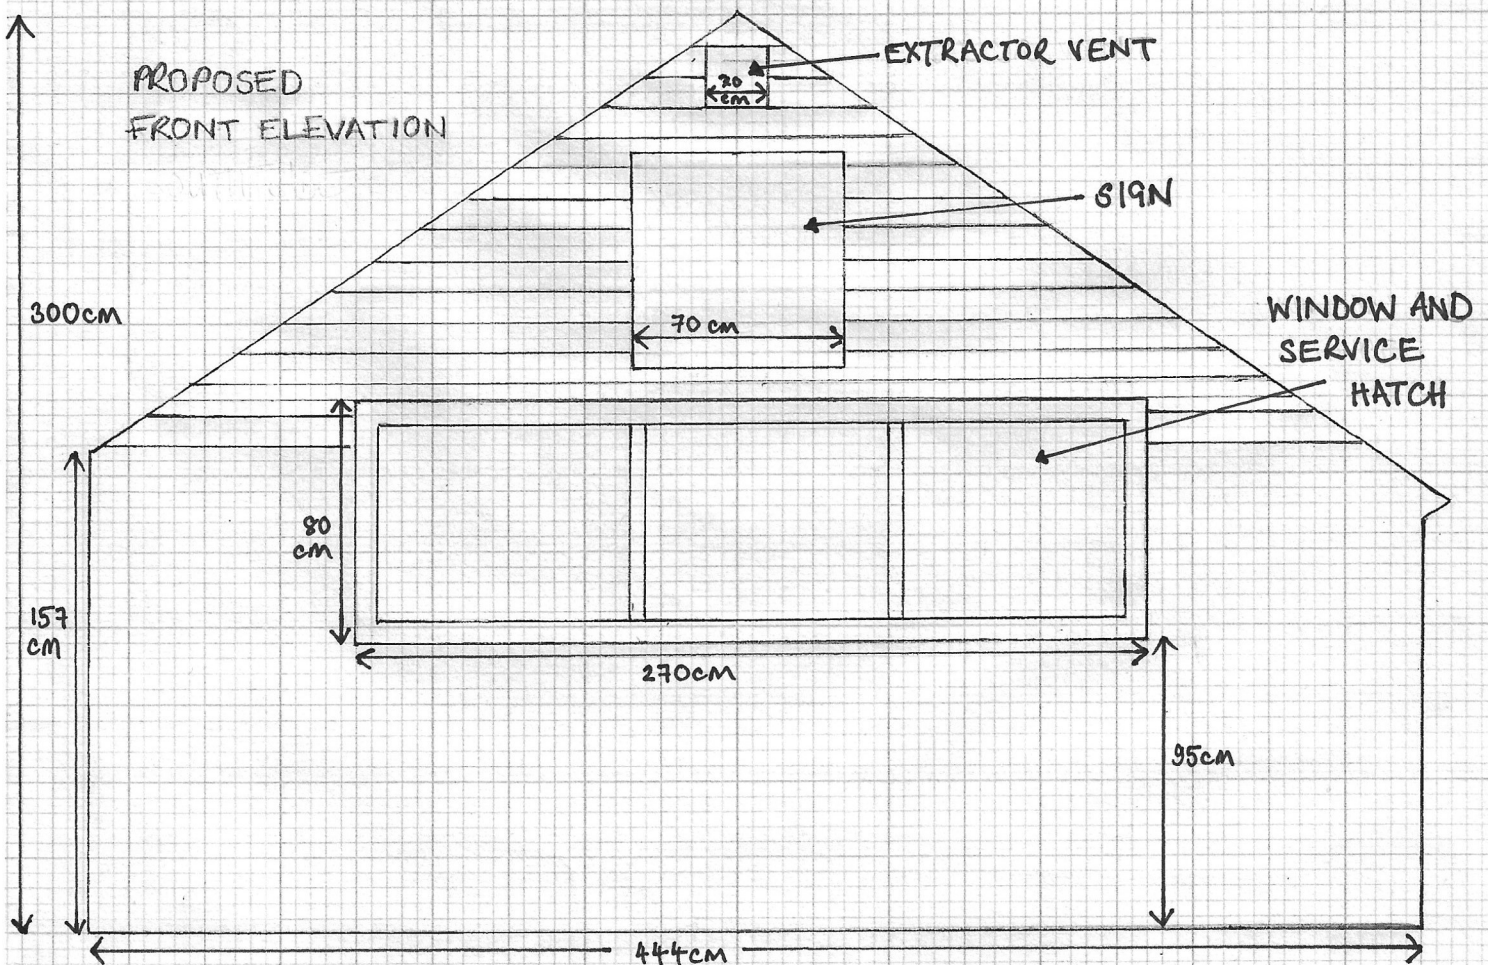

ALL NEW FEATURES WILL BE FLUSH WITH THE BUILDING
AND THERE ARE NO OTHER PROPOSED OPENINGS ON ANY
OTHER ELEVATIONS