

1. This drawing should only be relied upon by the copyright holder. Pell Frischmann will not accept liability if this drawing is used for any purpose other than that for which it has been produced.
 2. Where this is an as-built drawing, it shall be based on Pell Frischmann's construction drawings with site changes as supplied and checked by the contractor. Pell Frischmann in no way accepts any liability for the accuracy of the information supplied by the contractor nor for any issues related to changes made on site.
 © Pell Frischmann


NOTES

- 1. APPROXIMATE BOUNDARIES ARE SHOWN AND WILL NEED TO BE CONFIRMED IN DESIGN DEVELOPMENT.

RECEIVED
 By Liv Rickman at 5:36 pm, Jan 23, 2025

LEGEND

DEVELOPMENT SUBJECT TO A PLANNING APPLICATION (1700 m²)

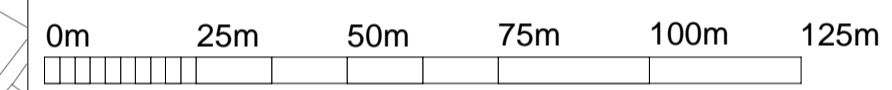

SCALE 1:1250 @ A1

P02	BOUNDARY LINE UPDATED	IC	IC	LMC	LJW	20.11.24
P01	INITIAL PLANNING DRAWING	IC	IC	LJW	LJW	21.08.24
REV	DESCRIPTION	DRN	DSN	CHK	APP	DATE

Pell Frischmann
 BURRATOR HOUSE, PENINSULA PARK, RYDON LANE EX2 7NT
 Telephone +44 (0)1392 444 345
 Email: pfxeter@pellfrischmann.com
 www.pellfrischmann.com

Client

South West Water

Contractor

 TRANT Engineering Ltd.
 Head Office: Rushington House,
 Rushington, Southampton SO40 9LT.
 Telephone: (023) 8066 5544 E-Mail:
 Engineering@trant.co.uk
 www.trant.co.uk

Project Status **OUTLINE DESIGN**

Project
ISLES OF SCILLY CAPITAL DELIVERY PROGRAMME

Drawing Title
BISHOP AND WOLF PS & SCREENING PLANT SITE LOCATION PLAN

Drawing Status **FOR REVIEW AND COMMENT**

	Name	Date	Status Code
Drawn	I. Cerdan	20.11.24	S3
Designed	I. Cerdan	20.11.24	Scale 1:1250
Eng Chk	L. Chinnock	20.11.24	Revision P02
Approved	L. Wardell	20.11.24	

Drawing No. **107780-PEF-WW-602-DDR-T-0001**

REPRODUCED FROM THE ORDNANCE SURVEY MAP BY SOUTH WEST WATER LTD. BY PERMISSION OF ORDNANCE SURVEY ON BEHALF OF THE CONTROLLER OF HIS MAJESTY'S STATIONERY OFFICE.
 © CROWN COPYRIGHT SOUTH WEST WATER LTD.
 LICENCE NUMBER 0000861633

LOCATION MAP
 1 : 1250