

1. This drawing should only be relied upon by the copyright holder. Pell Frischmann will not accept liability if this drawing is used for any purpose other than that for which it has been produced.
 2. Where this is an as-built drawing, it shall be based on Pell Frischmann's construction drawings with site changes as supplied and checked by the contractor. Pell Frischmann in no way accepts any liability for the accuracy of the information supplied by the contractor nor for any issues related to changes made on site.
 © Pell Frischmann


NOTES

LEGEND

- PERMANENT WORKS:
- EXTENT OF PROPOSED SOUTH WEST WATER LAND OWNERSHIP. CONTAINS ALL PERMANENT WORKS FOR THE PROPOSED PUMPING STATION AND SCREENING BUILDING.
- TEMPORARY WORKING AREA:
- EXTENT OF CONSTRUCTION WORKS INCLUDING SCAFFOLDING, EXCAVATIONS AND OTHER TEMPORARY WORKS. AREA TO BE RETURNED TO ITS EXISTING CONDITION FOLLOWING COMPLETION OF CONSTRUCTION
- EXISTING ACCESS ROUTE:
- EXISTING ACCESS TO THE CURRENT PUMPING STATION. ACCESS TO BE RETAINED FOR INSPECTION, MAINTENANCE AND REMOVAL OF WASTE & SCREENINGS.
- TEMPORARY ACCESS ROUTE:
- PROPOSED ACCESS ROUTES FOR CONSTRUCTION. AREA MAY BE USED INTERMITTENTLY FOR SHORT TERM STORAGE OF MATERIAL AND TEMPORARY WORKS. NO EQUIPMENT AND MATERIAL TO REMAIN OVERNIGHT.
- NEW PERMANENT PUMPING STATION BUILDING:
- PROPOSED NEW PUMPING STATION AND SCREENING BUILDING TO REPLACE EXISTING PUMPING STATION.

RECEIVED
 By Liv Rickman at 6:07 pm, Jan 23, 2025

REPRODUCED FROM THE ORDNANCE SURVEY MAP BY SOUTH WEST WATER LTD. BY PERMISSION OF ORDNANCE SURVEY ON BEHALF OF THE CONTROLLER OF HIS MAJESTY'S STATIONERY OFFICE.
 © CROWN COPYRIGHT SOUTH WEST WATER LTD.
 LICENCE NUMBER 0000861633

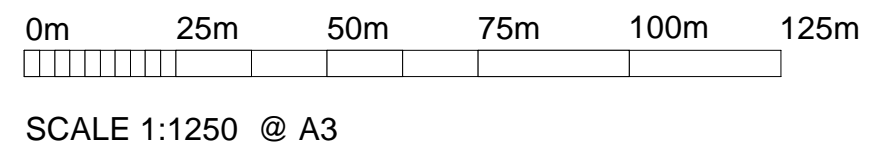

P01	FOR ACCEPTANCE	IC	RN	LJW	LJW	11.12.24
REV	DESCRIPTION	DRN	DSN	CHK	APP	DATE

Pell Frischmann
 BURRATOR HOUSE, PENINSULA PARK, RYDON LANE EX2 7NT
 Telephone +44 (0)1392 444 345
 Email: pfexeter@pellfrischmann.com
 www.pellfrischmann.com

Client



Contractor



TRANT Engineering Ltd.
 Head Office: Rushington House,
 Rushington, Southampton
 SO40 9LT.
 Telephone: (023) 8066 5544 E-Mail:
 Engineering@trant.co.uk
 www.trant.co.uk

Project

ISLES OF SCILLY CAPITAL DELIVERY PROGRAMME

Drawing Title

BISHOP AND WOLF - PUMPING STATION & SCREENING PLANT ZONING PLAN

Drawing Status

FOR ACCEPTANCE

Name	Date	Status Code	S4
Drawn	I. Cerdan	11.12.24	Scale 1:1250
Designed	R. Newell	11.12.24	
Eng Chk	L. Wardell	11.12.24	Revision P01
Approved	L. Wardell	11.12.24	

Drawing No.

107780-PEF-WW-602-DDR-T-0005