
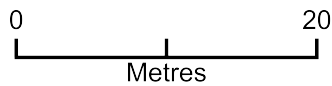


RECEIVED

By Liv Rickman at 3:50 pm, Feb 21, 2025

Block Plan - High Steps

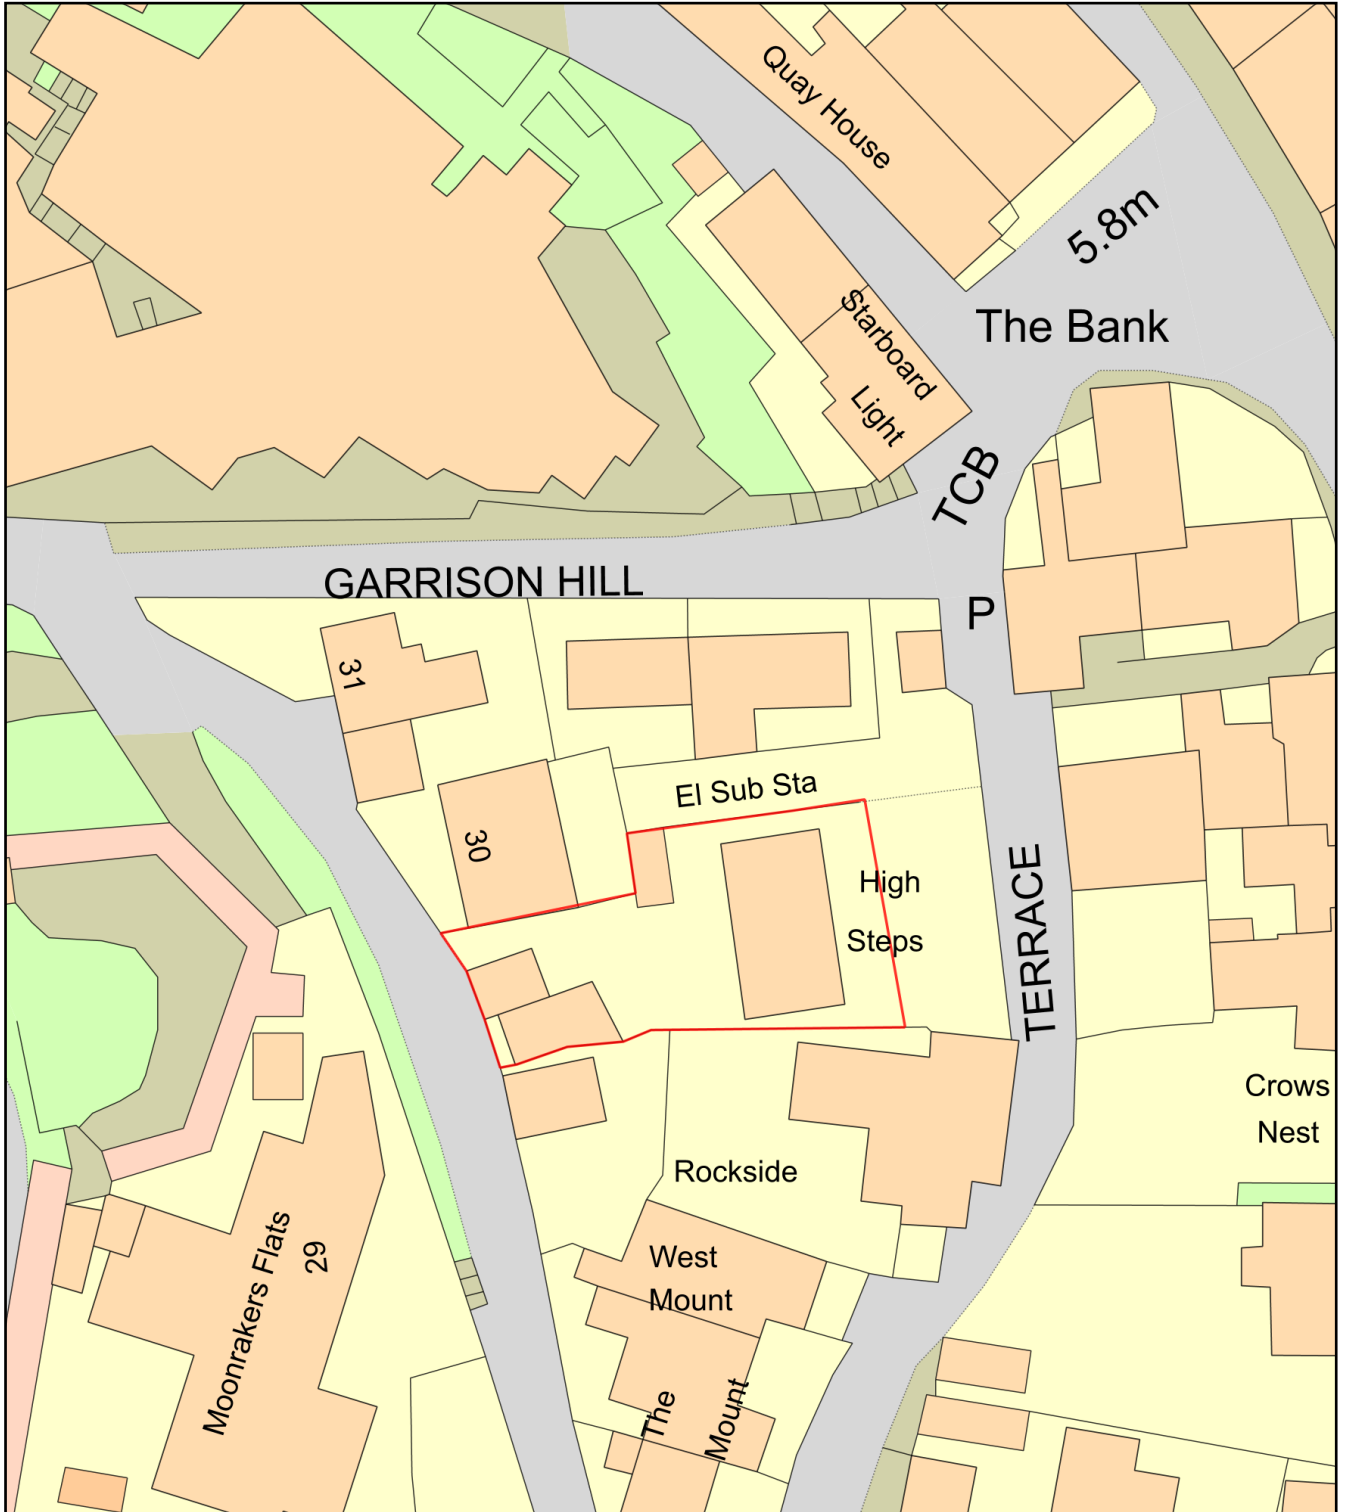

Plan Produced for: Steve Cowls

Date Produced: 21 Feb 2025

Plan Reference Number: TQRQM24355153102212

Scale: 1:500 @ A4