
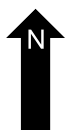
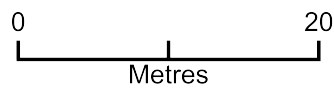


RECEIVED

By Liv Rickman at 5:14 pm, Feb 20, 2025

New Shed at Porthloo

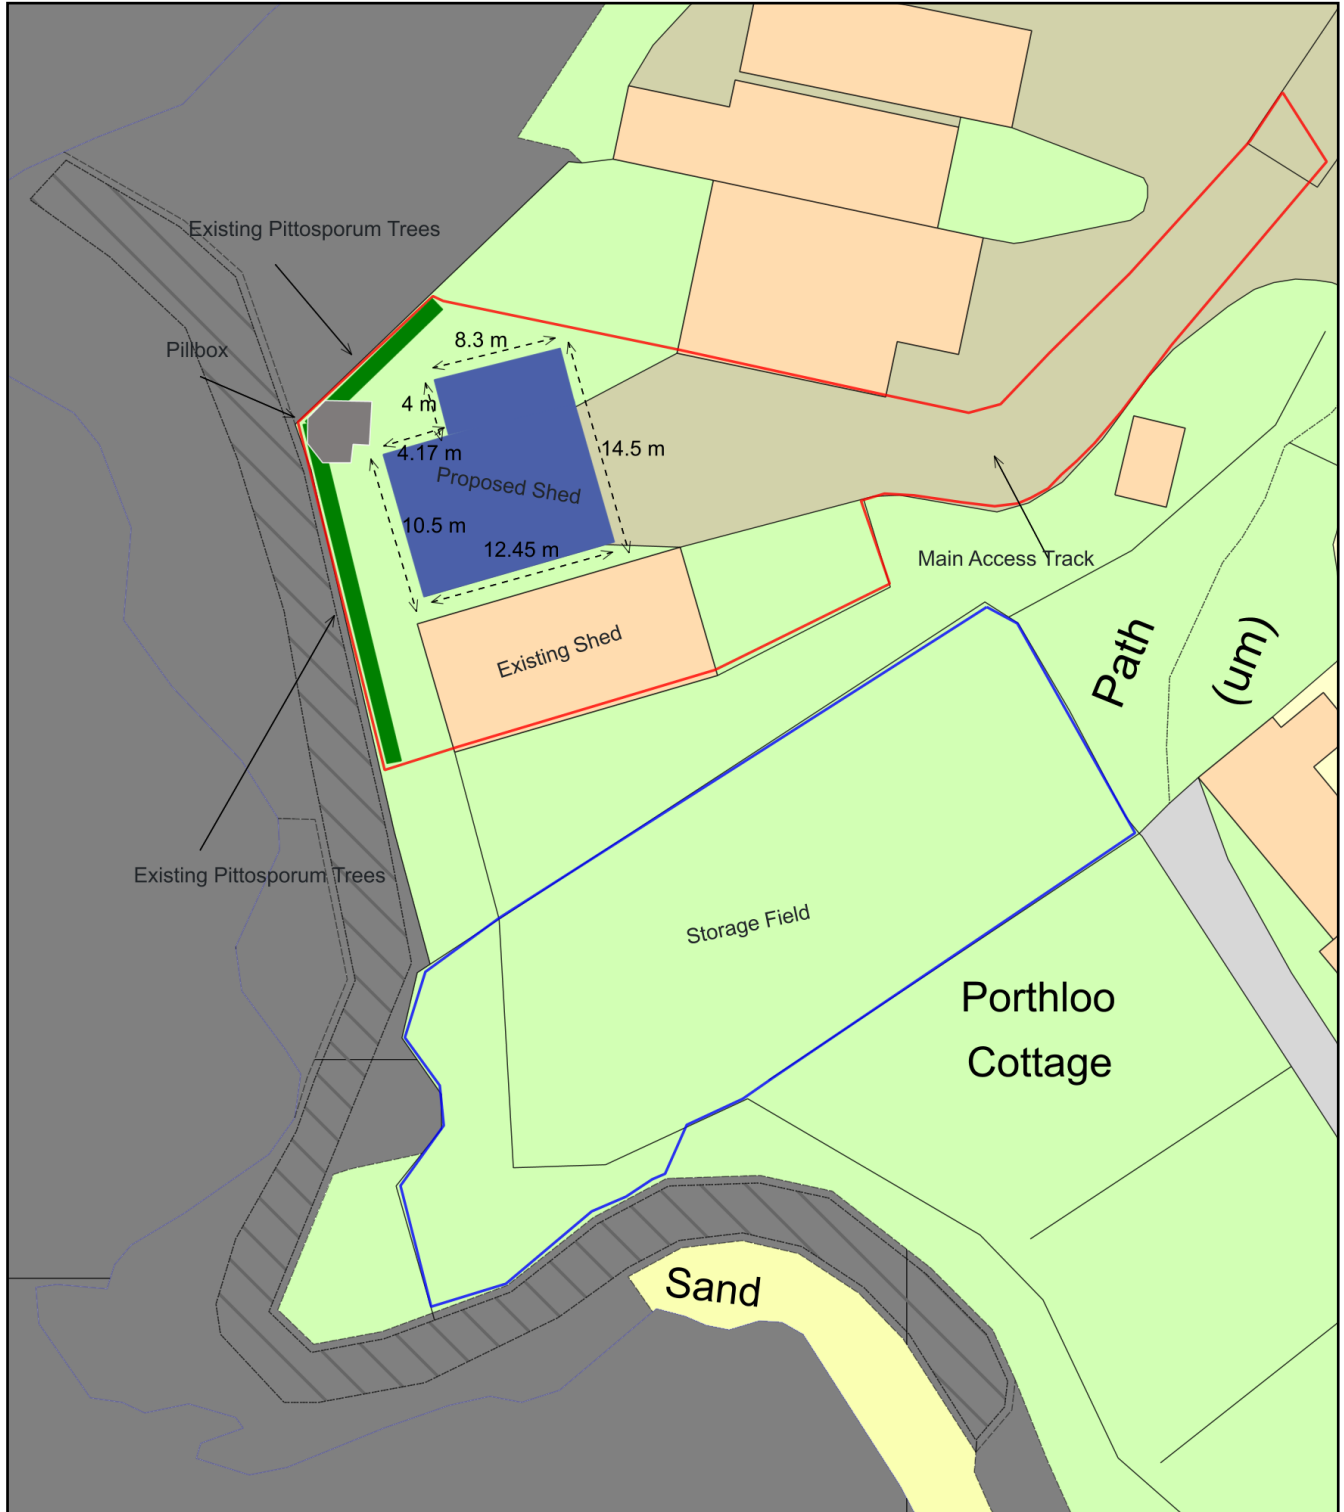

Plan Produced for: Planning Department CIOS

Date Produced: 19 Feb 2025

Plan Reference Number: TQRQM25050192314796

Scale: 1:500 @ A4