


RECEIVED
 By Liv Rickman at 10:27 am, Feb 28, 2025

ISLANDS ARCHITECTS
 Porthcressa, St Mary's, Isles of Scilly, TR21 0JQ and
 Courtney Cottage, Fairfiled Rd, Shroton, DT11 8QA,

Project:
 Proposed Temp Accommodation Bryher Boatyard

Drawing:
 Proposed Block Plan

Scale: 1:500 @ A3 **Drawn:** bdc 12.02.25 **Dwg No:** 2154/09

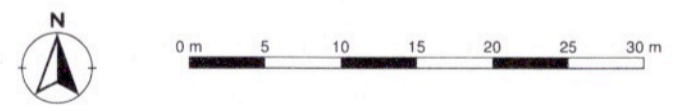

Ground Scale: 1:500
 Bottom Left: 88104 15193 Top Right: 88236 15325
 Center: 88170 15259
 Area: 132m x 132m

BRYHER BOATYARD LTD, THE
 BOATYARD, BRYHER, ISLES OF
 SCILLY, TR23 0PR

Date of Production: August 15th, 2024
 © Crown copyright and database rights 2024 Ordnance Survey OS100035409.
 The representation of a road, track or path is no evidence of a right of way.
 The representation of features and lines is no evidence of a property boundary.
 Order Licence Reference: SP69234

