



RECEIVED
By Liv Rickman at 9:05 pm, Mar 05, 2025

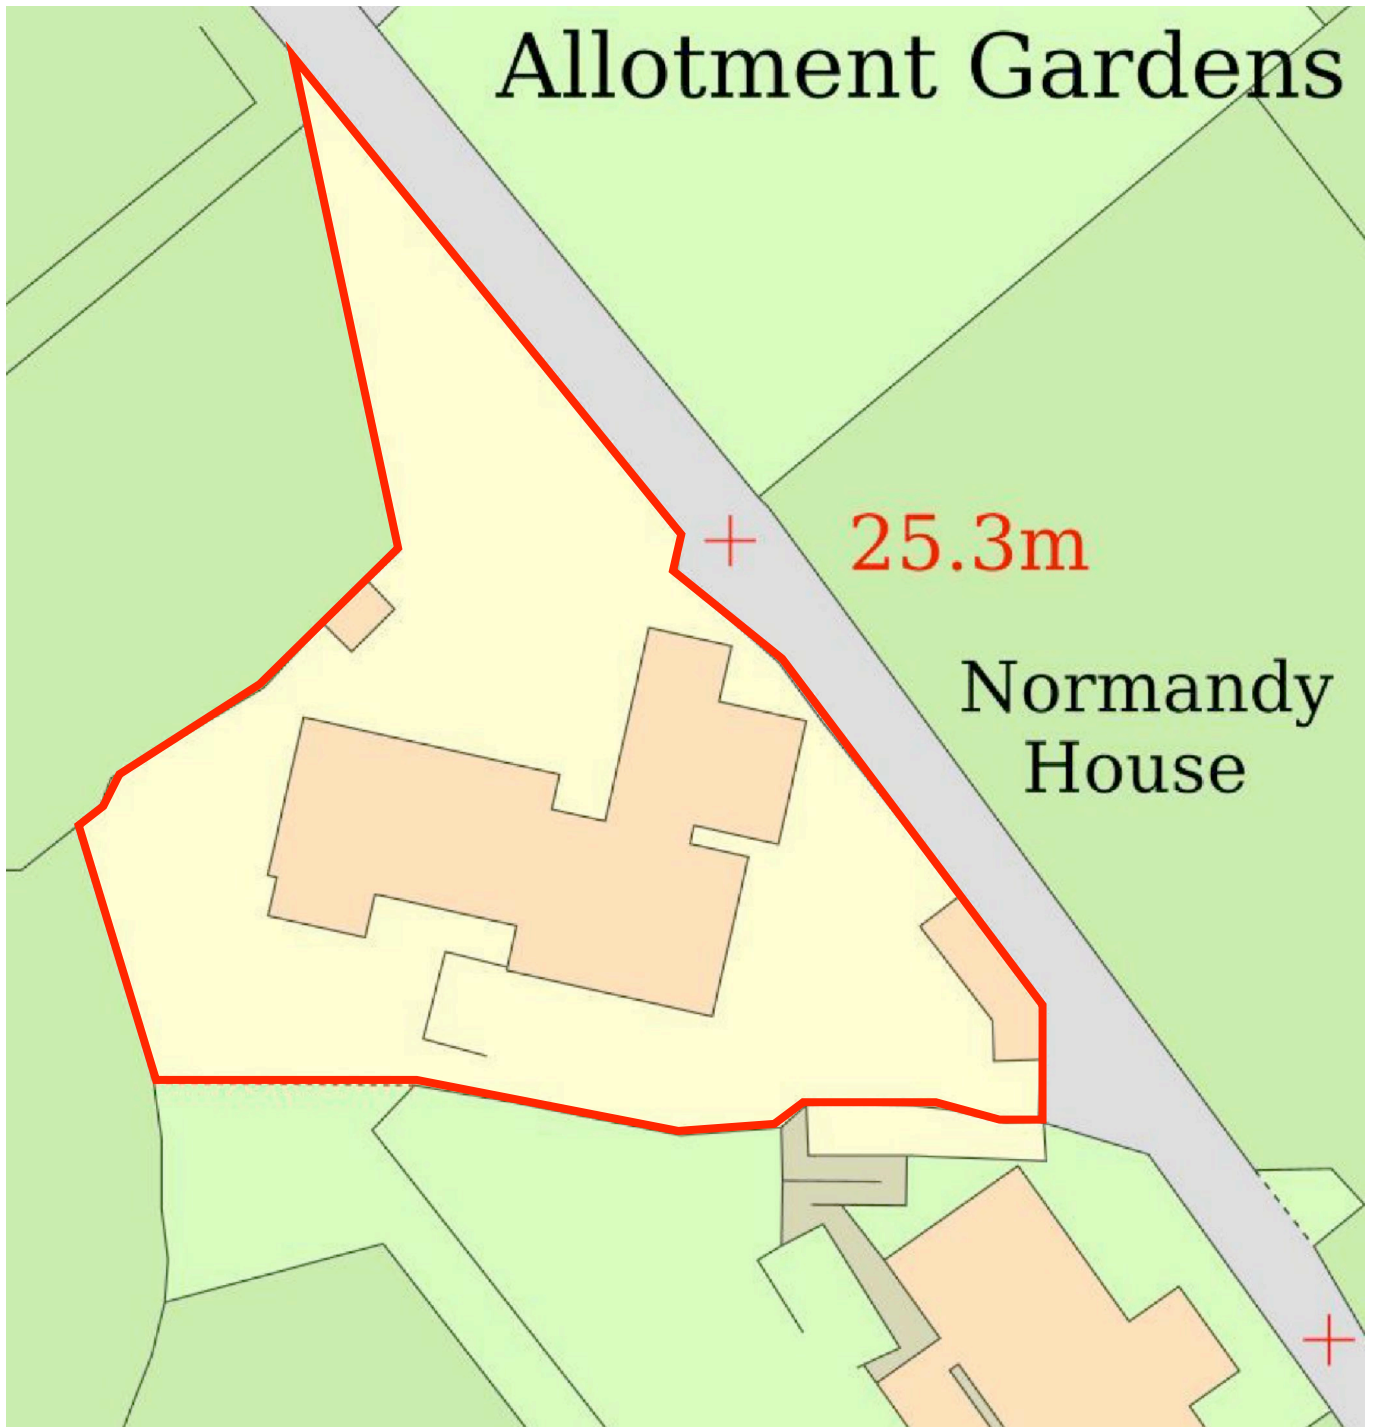

Site area: 2045m²

Crown copyright and database rights 2025 Ordnance Survey 10005413

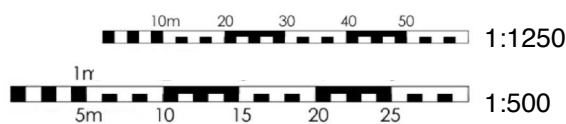

For PLANNING only
Proposed windows and doors

Normandy House
Isles of Scilly TR21 0AB

Title	
Block Plan	
Drawing No.	2070.09.NH.001
Date	Jan 2025
A4	1:500