



Existing Block Plan - Windridge

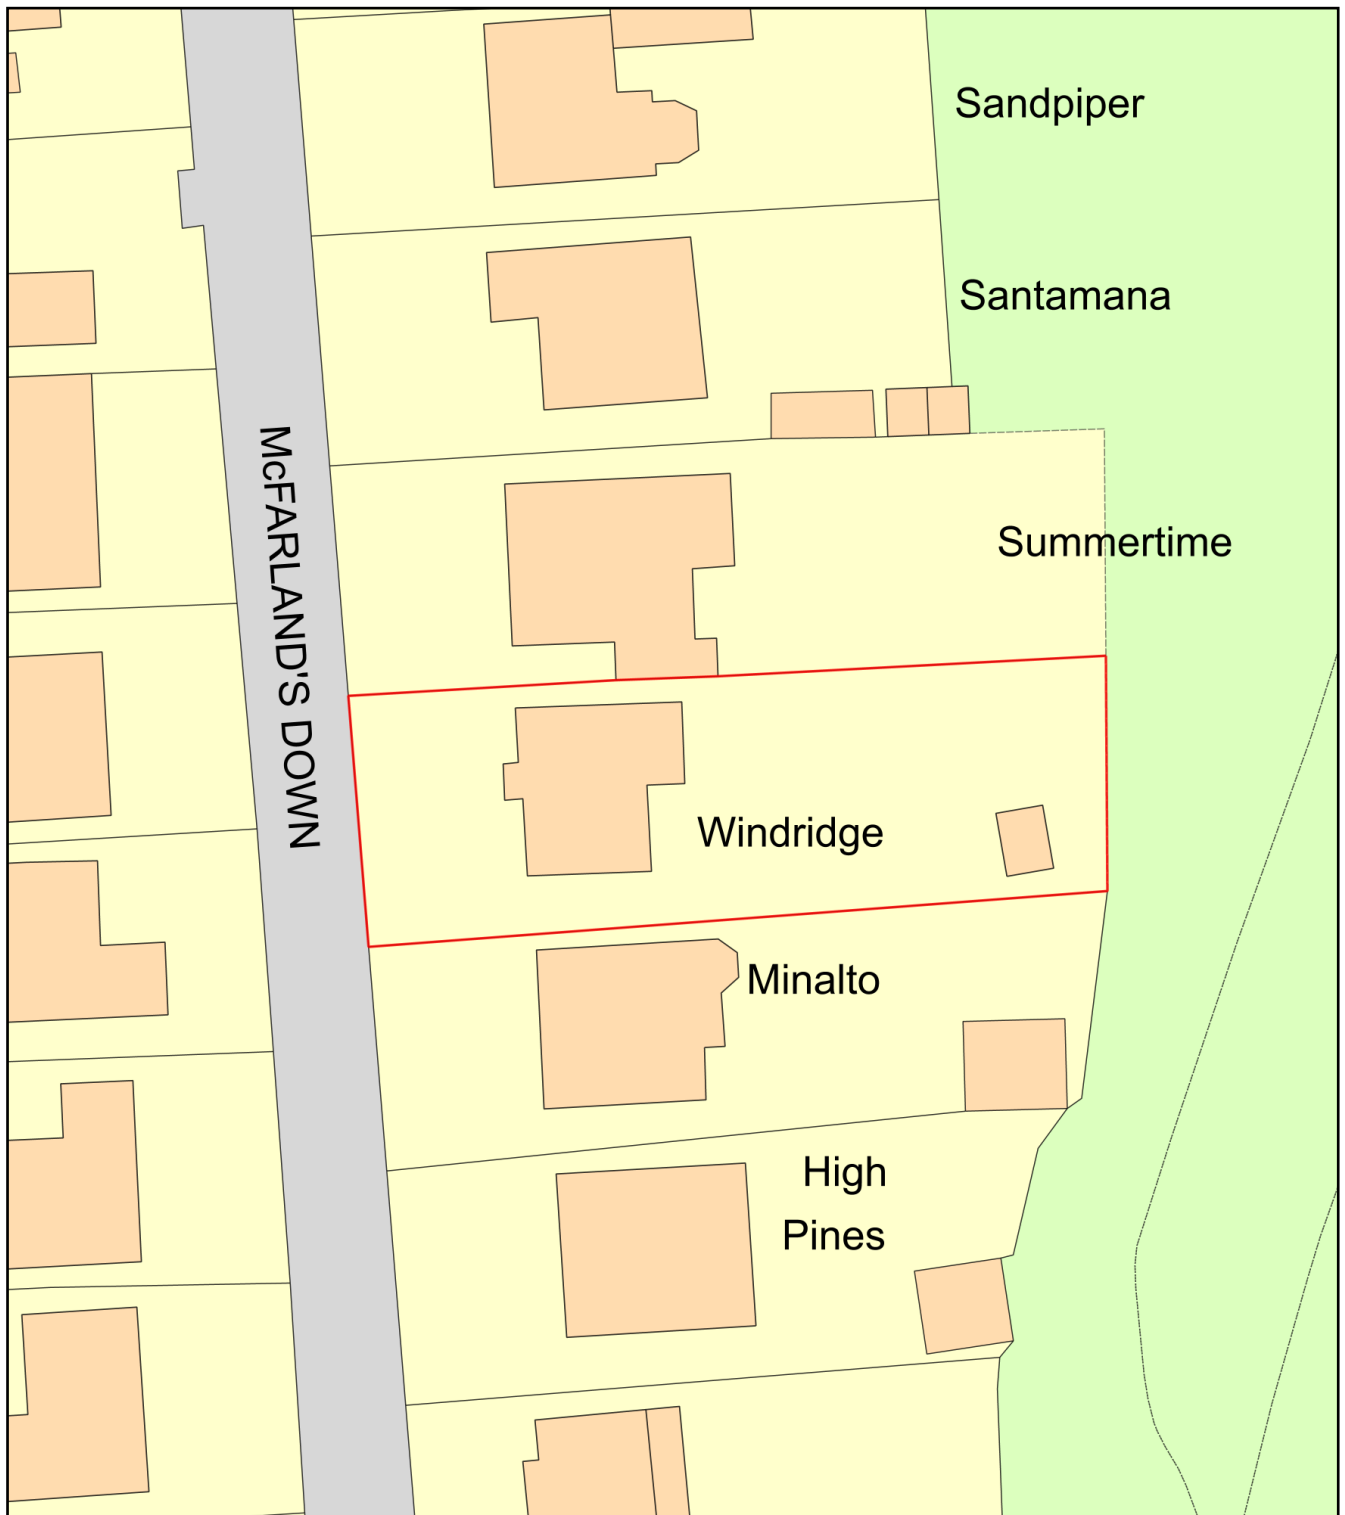

0 20
Metres

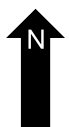

Plan Produced for: Tim Hicks

Date Produced: 26 Feb 2025

Plan Reference Number: 17931-01

Scale: 1:500 @ A4

RECEIVED

By Tom.Anderton at 4:27 pm, Mar 25, 2025