


Existing
Roof Plan Plan

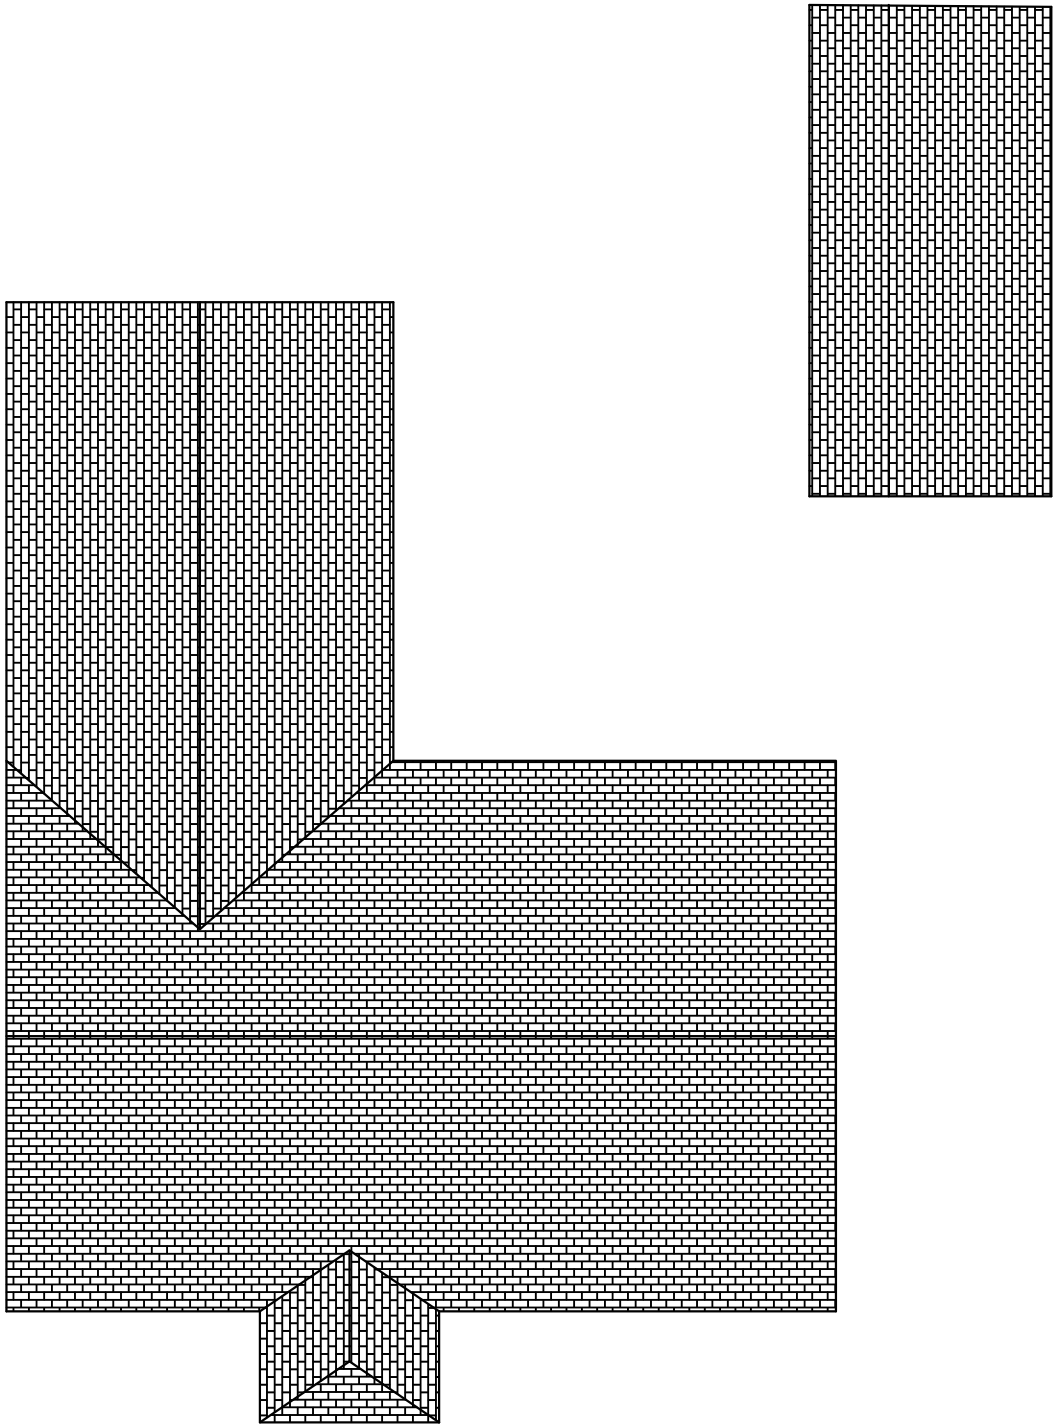

Proposed
Roof Plan Plan

"Windridge"
McFarlands
Down
Telegraph
St. Mary's
Isles of Scilly

Roof Plan

Mr T Hicks.

N.B.-No measurements to be scaled from this drawing unless specified. Whilst all efforts are made to insure accurate measurements Any discrepancies should be reported immediately to the architect.

© Copyright Paul Osborne

Date - March 2025
Amended -
Scale - 1 : 100 @ A2

PAUL OSBORNE
Kavorna, Hugh St,
ST. MARY'S, ISLES of SCILLY.
TR21 0PT Tel (01720) 423066
Email: scillyozme.com

WR-RP-1a