


RECEIVED

By Liv Rickman at 10:01 am, Mar 11, 2025

Block Plan - Windridge

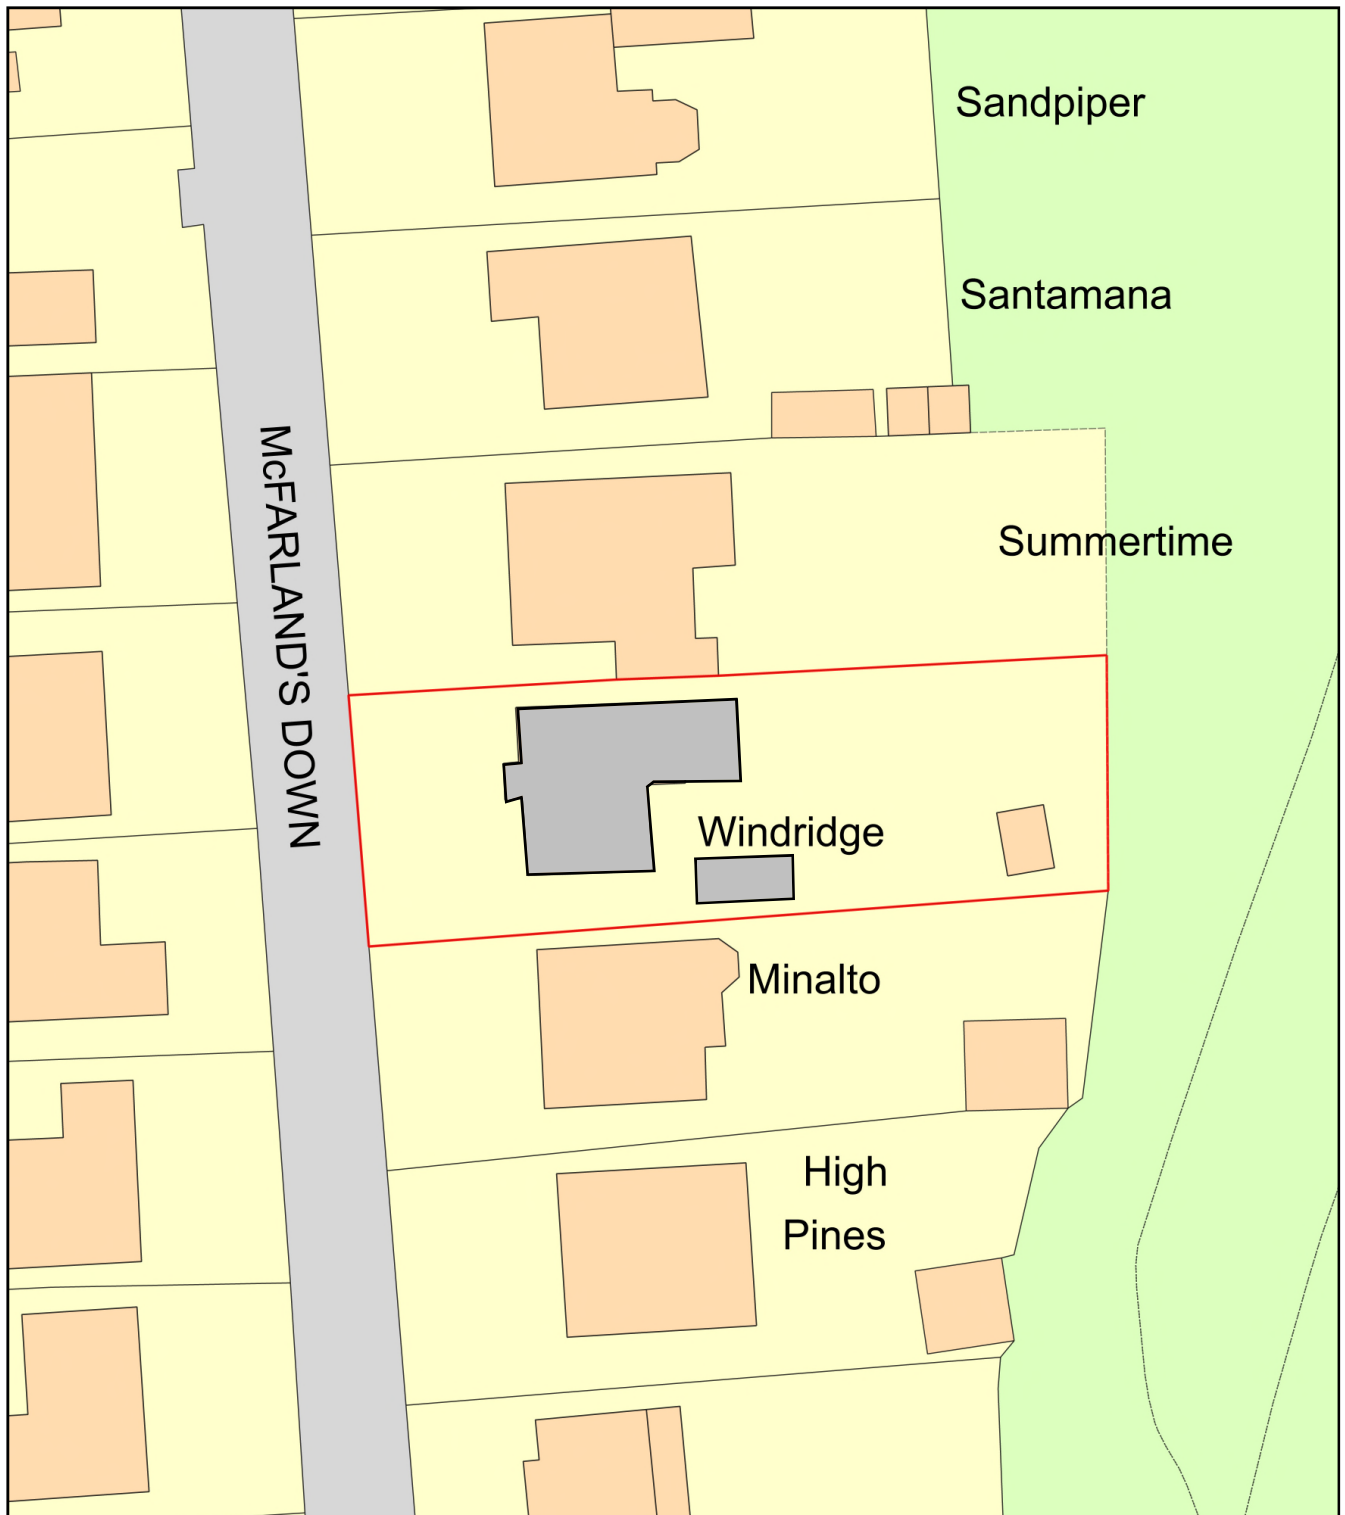

Plan Produced for: Tim Hicks

Date Produced: 26 Feb 2025

Plan Reference Number: TQRQM25057152505069

Scale: 1:500 @ A4