



RECEIVED  
By Liv Rickman at 10:01 am, Mar 11, 2025

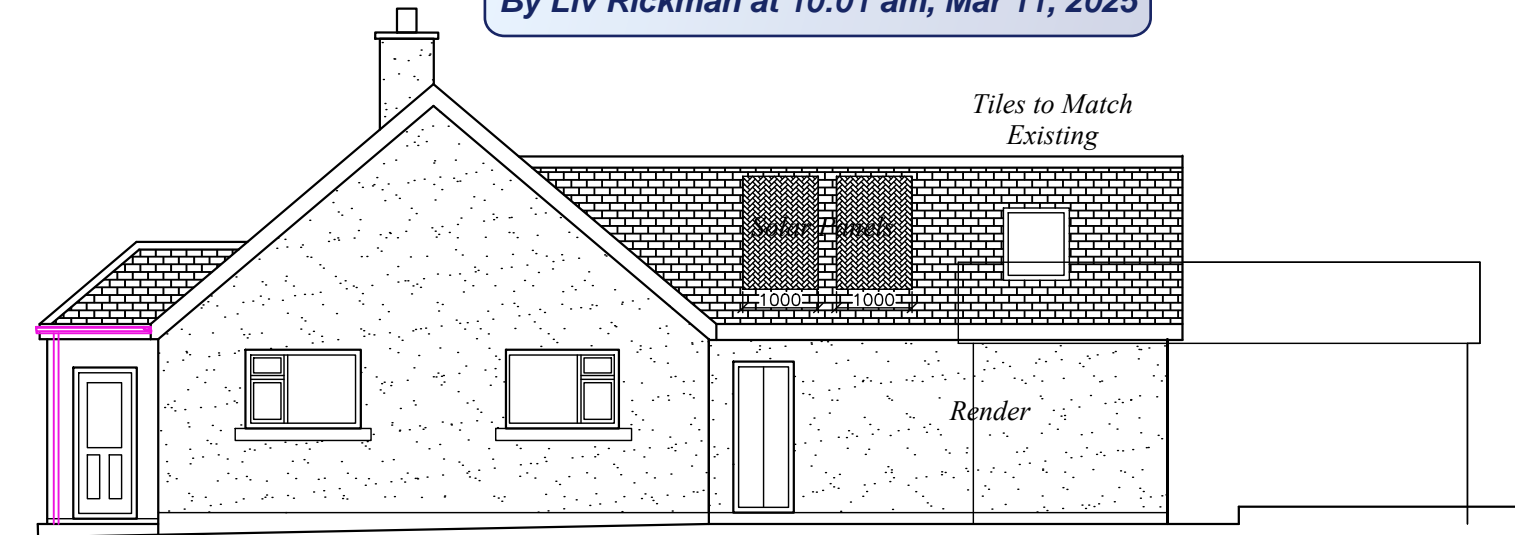

South Elevation

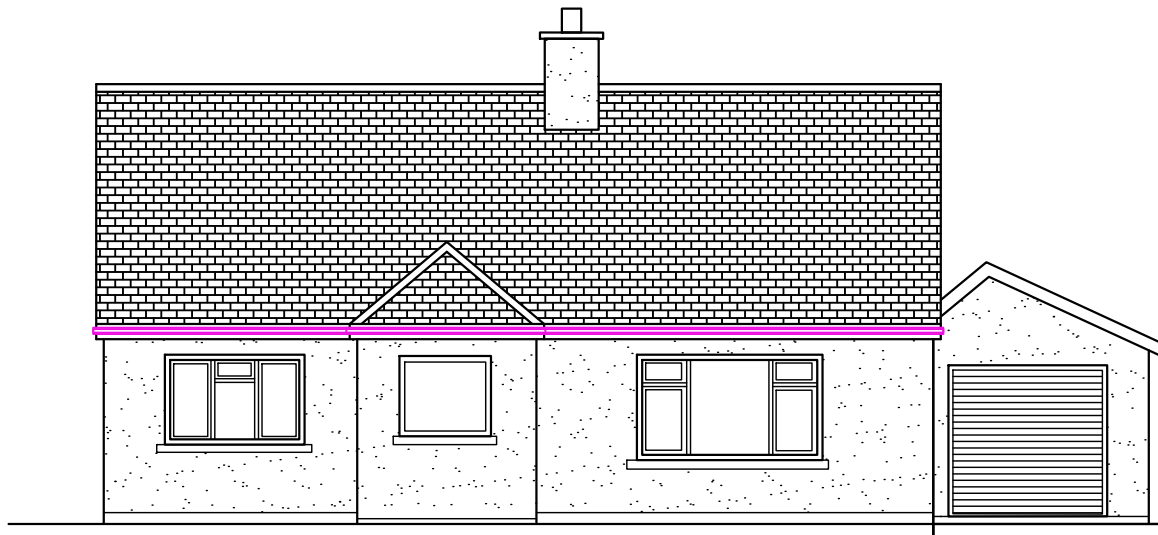

West Elevation




East Elevation



East Elevation



North Elevation

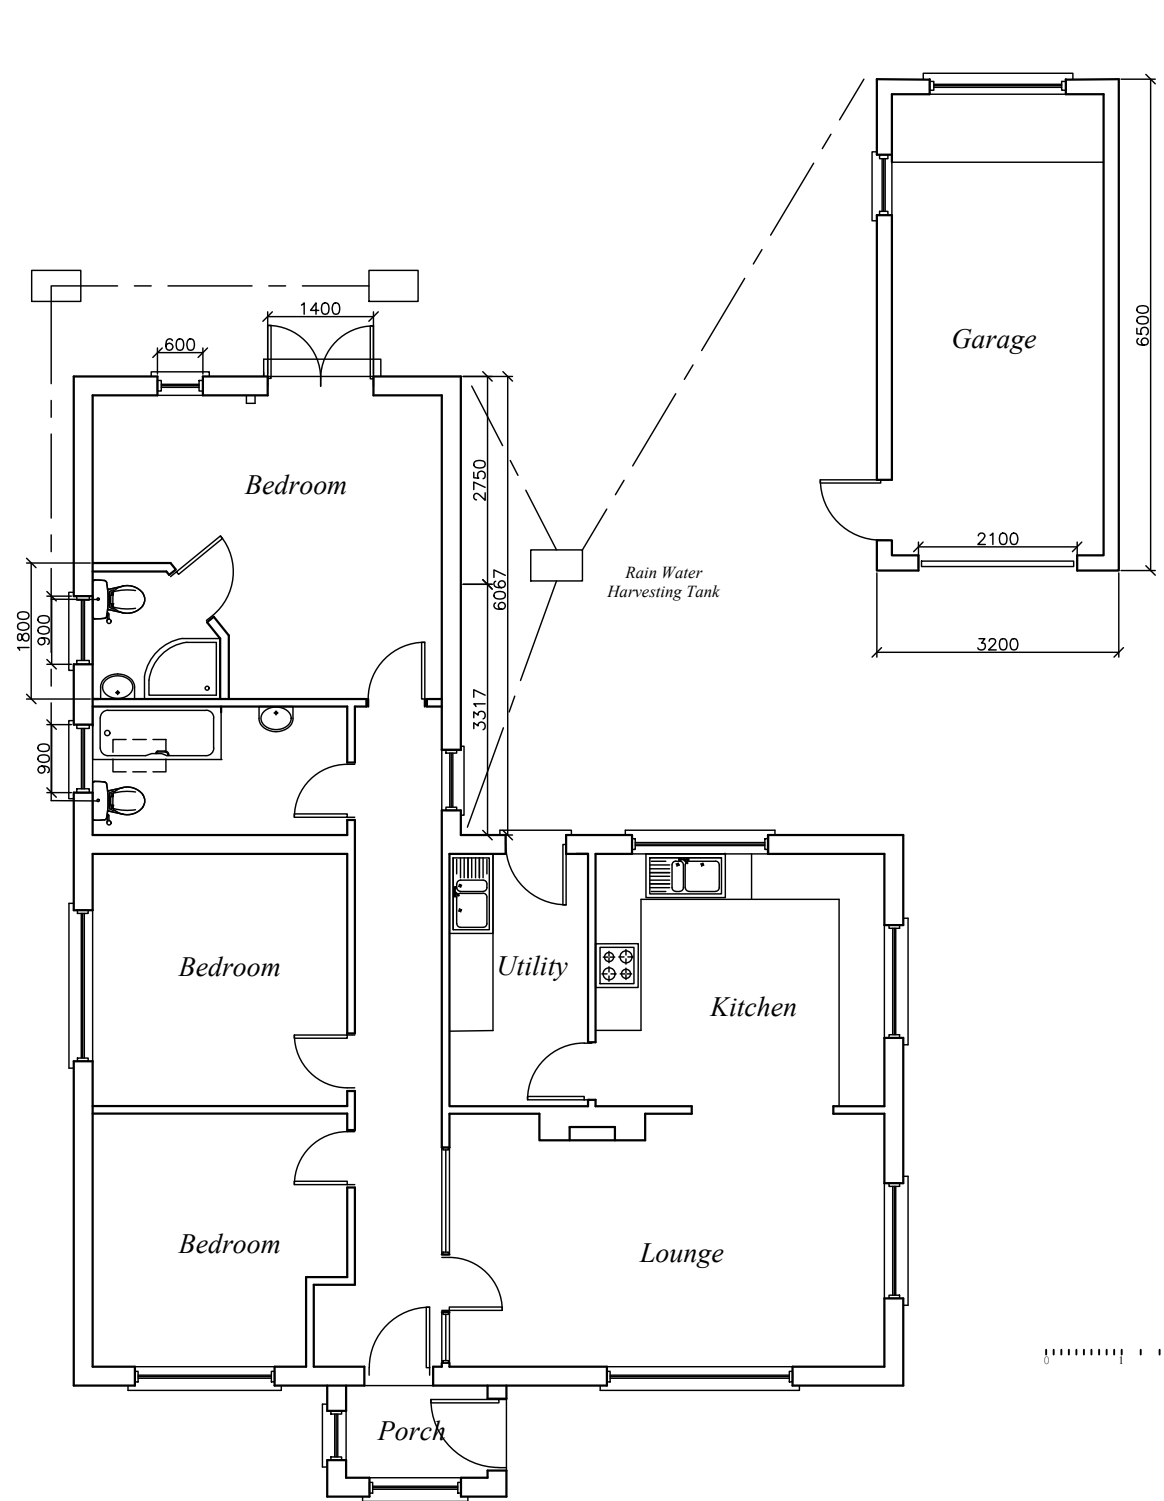

Ground Floor Plan

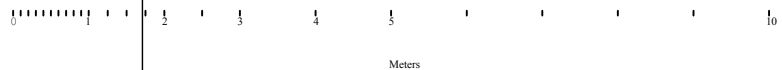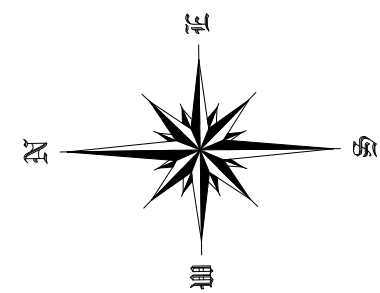

"Windridge"  
McFarlands  
Down  
Telegraph  
St. Mary's  
Isles of Scilly

Proposed  
Extension

Mr T Hicks.

**N.B.**-No measurements to be scaled from this drawing unless specified. Whilst all efforts are made to insure accurate measurements Any discrepancies should be reported immediately to the architect.

© Copyright Paul Osborne

Date - March 2024  
Amended - July 2024 - Dec 24  
Scale - 1 : 100 @ A2

PAUL OSBORNE  
Kavorna, Hugh St,  
ST. MARY'S, ISLES of SCILLY.  
TR21 0PT Tel (01720) 423066  
Email: scillyozme.com

WR-PE-7a