RECEIVED

By Liv Rickman at 1:57 pm, Mar 11, 2025

A Fire Consultant must be appointed for this project. KTA drawings & schedules to be read in conjunction with the Fire Consultant Fire Strategy Report.

The Fire Strategy Report takes precedence over any KTA drawing or schedule & any

Contractors to check all dimensions on drawings.

This drawing must be read in conjunction with all relevant consultants drawings.

This drawing is C KTA Architects Ltd.

Existing Roof Material - Concrete Tiles
 Tile covering to walls
 Existing Stone
 Existing white UPVC Windows
 Existing white UPVC Door
 Existing Felt Roof
 Existing Render
 Existing Guardrail

Existing

Demolished

Proposed

Fire Strategy to be reviewed by Fire Consultant

Winslade House, Winslade Park, Manor Drive, Clyst St. Mary, Exeter, EX5 1FY

> Tel: 01392 360338 Email: kt@kta.uk.com

Web: www.kta.uk.com

Park House Isles of Scilly


Existing South and West

Elevation


Key

		Revision Schedule	
Revision Number	Revision Date	Revision Description	Issued/ Authorised by
	•		<u>'</u>
С	05.02.2025	Drawing Updated	JC/AC
В	24.01.2025	Drawing Reissued	JC/AC
A	16.12.2024	Preliminary for Discussion	JC/AC

Any discrepancies must be reported to KTA Architects Ltd or the contract administrator

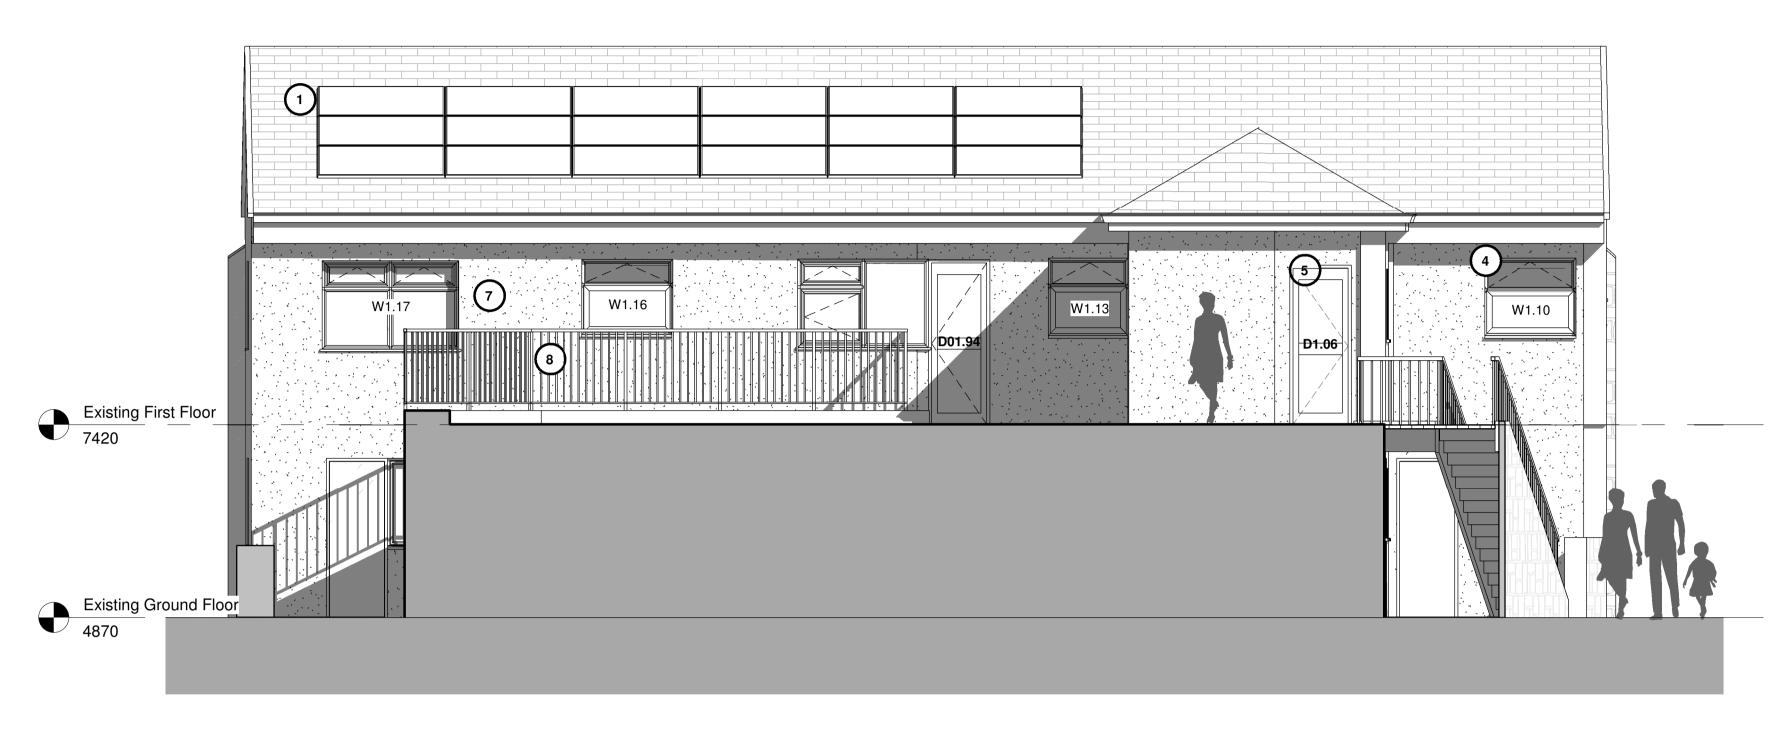

Existing South Elevation 1:50

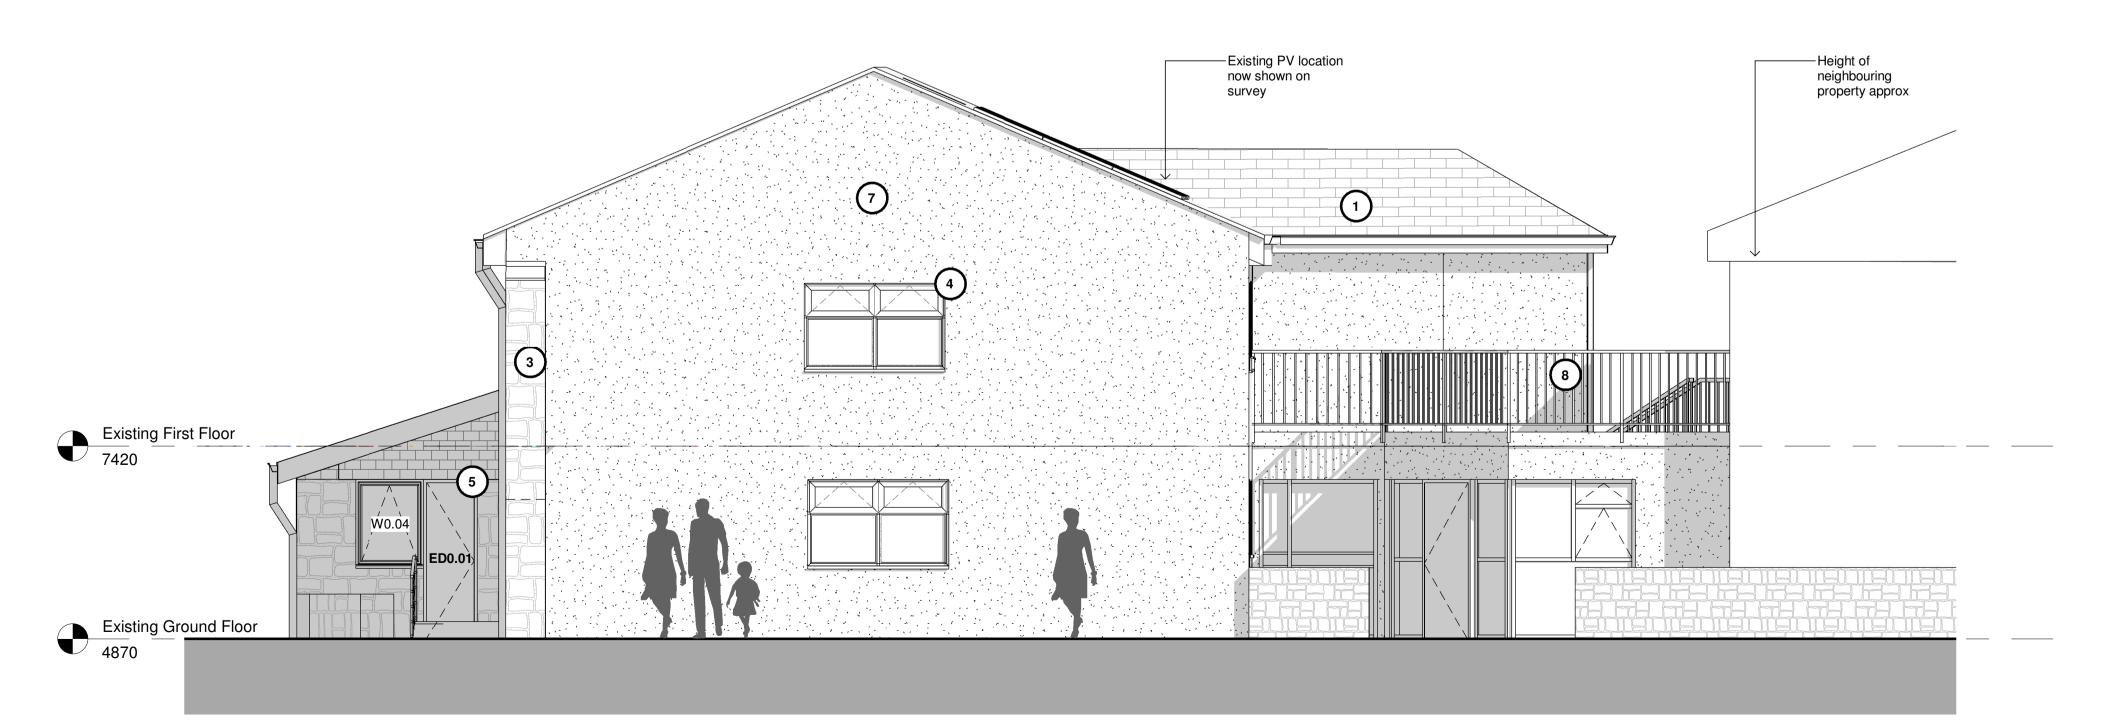

Existing West Elevation 1:50

