

3 x 1100lt bins required for the proposed change of use of Park House to site next to the existing 3 wheelie bins used by Parade House. This location has been provided to the Applicant by CloS waste dept.

Contractors to check all dimensions on drawings.  
 Any discrepancies must be reported to KTA Architects Ltd or the contract administrator before proceeding.  
 Do not scale except for planning purposes, work to figured dimensions.  
 A Fire Consultant must be appointed for this project. KTA drawings & schedules to be read in conjunction with the Fire Consultant Fire Strategy Report.  
 The Fire Strategy Report takes precedence over any KTA drawing or schedule & any discrepancy should be brought to KTA's attention  
 This drawing must be read in conjunction with all relevant consultants drawings.

This drawing is © KTA Architects Ltd.

Revision Schedule			
Rev	Date	Description	Drw/ Chk
E	17.03.2025	Blue line added	JC/AC
D	06.03.2025	Drawing Re-issued	JC/AC
C	05.02.2025	Drawing Updated	JC/AC
B	24.01.2025	Drawing Reissued	JC/AC
A	16.12.2024	Preliminary for Discussion	JC/AC

**RECEIVED**  
 By Liv Rickman at 4:51 pm, Mar 20, 2025

- Red line Boundary
- Blue line Boundary adjacent land in same ownership



Winslade House, Winslade Park Ave, Manor Drive, Clyst St Mary, Exeter EX5 1FY

Tel: 01392 360338  
 Email: kt@kta.uk.com  
 Web: www.kta.uk.com


Project  
**Park House Isles of Scilly**

Title  
**Proposed Block Plan**

Athr JC Chk by AC Scale 1 : 500 @ A3

Project 24129 Status Planning

Drawing number 24129-KTA-XX-GF-D-A-0003 E

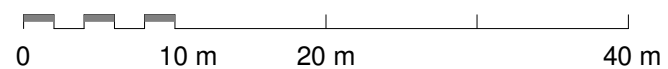

S:\PROJECTS\2024\24129\_Park House Isles of Scilly\02\_Working BIM\01\_Rev1\_Mobile\KT\_ZZ\_ZZ\_M3-A-24129\_SD\_CENTRAL\_PARK HOUSE\_Proposed\_Update.rvt  
 Plot date: 17/03/2025 12:24:34 QMF 127 -V3.0 - 24/11/2022