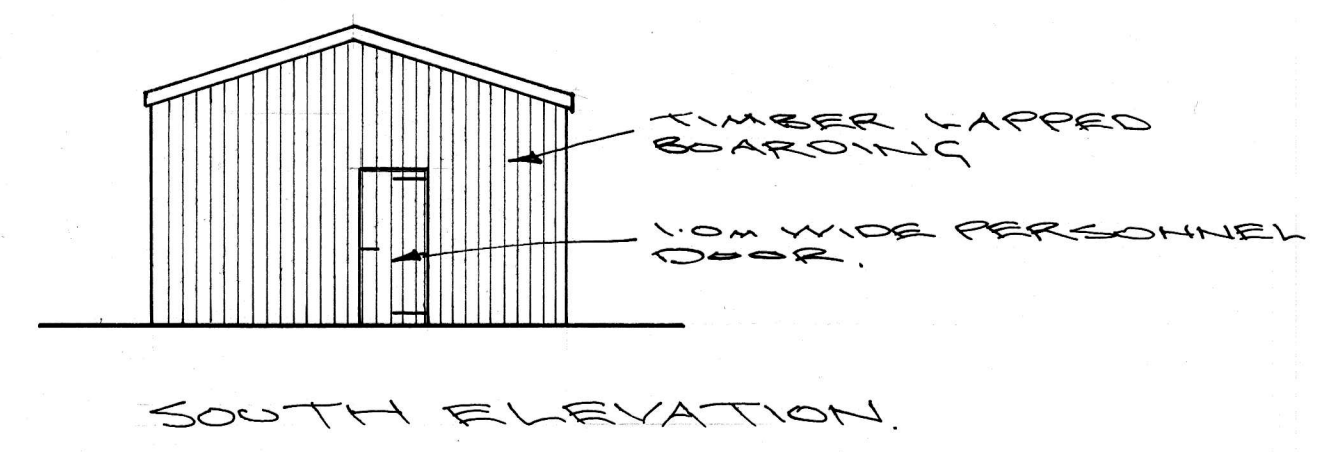
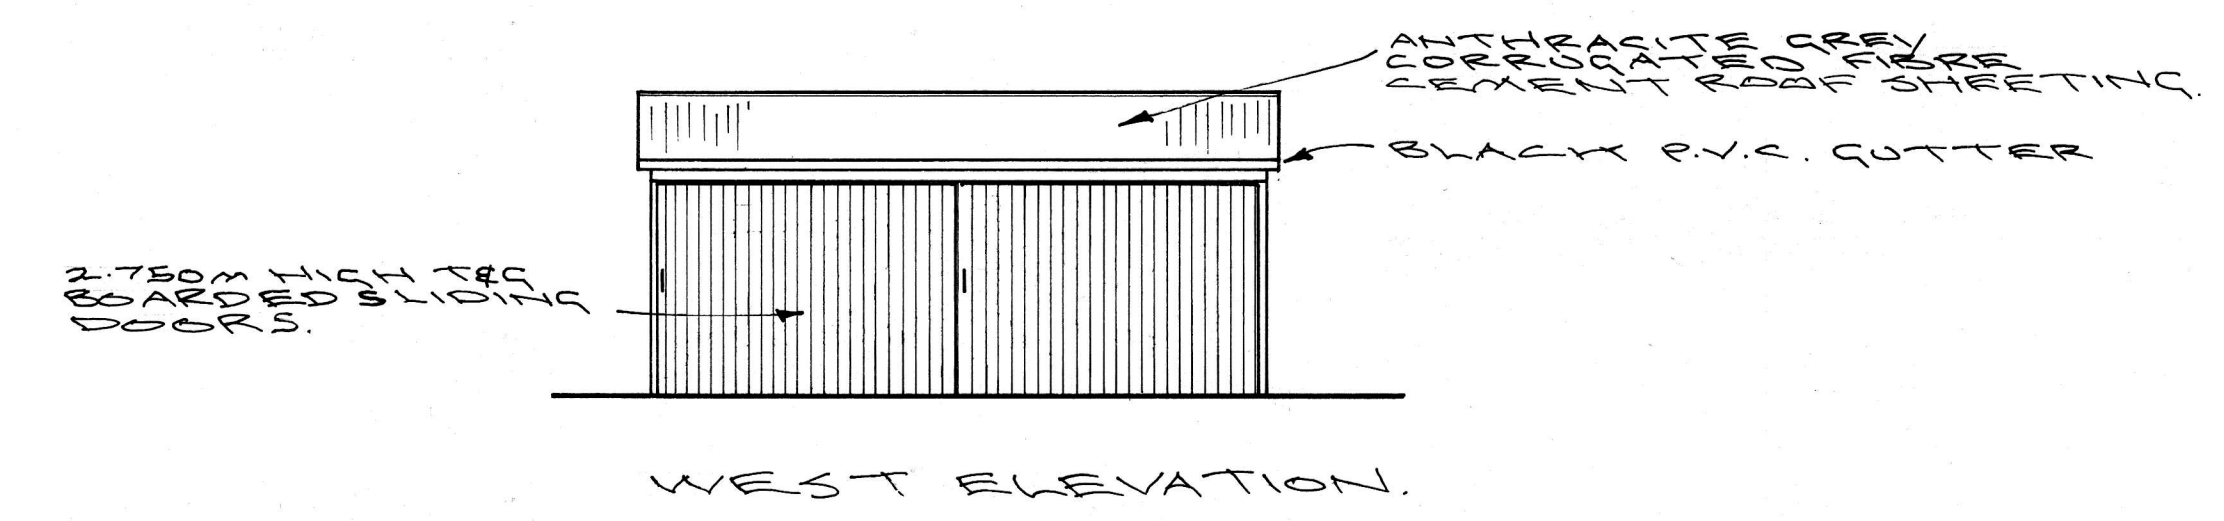
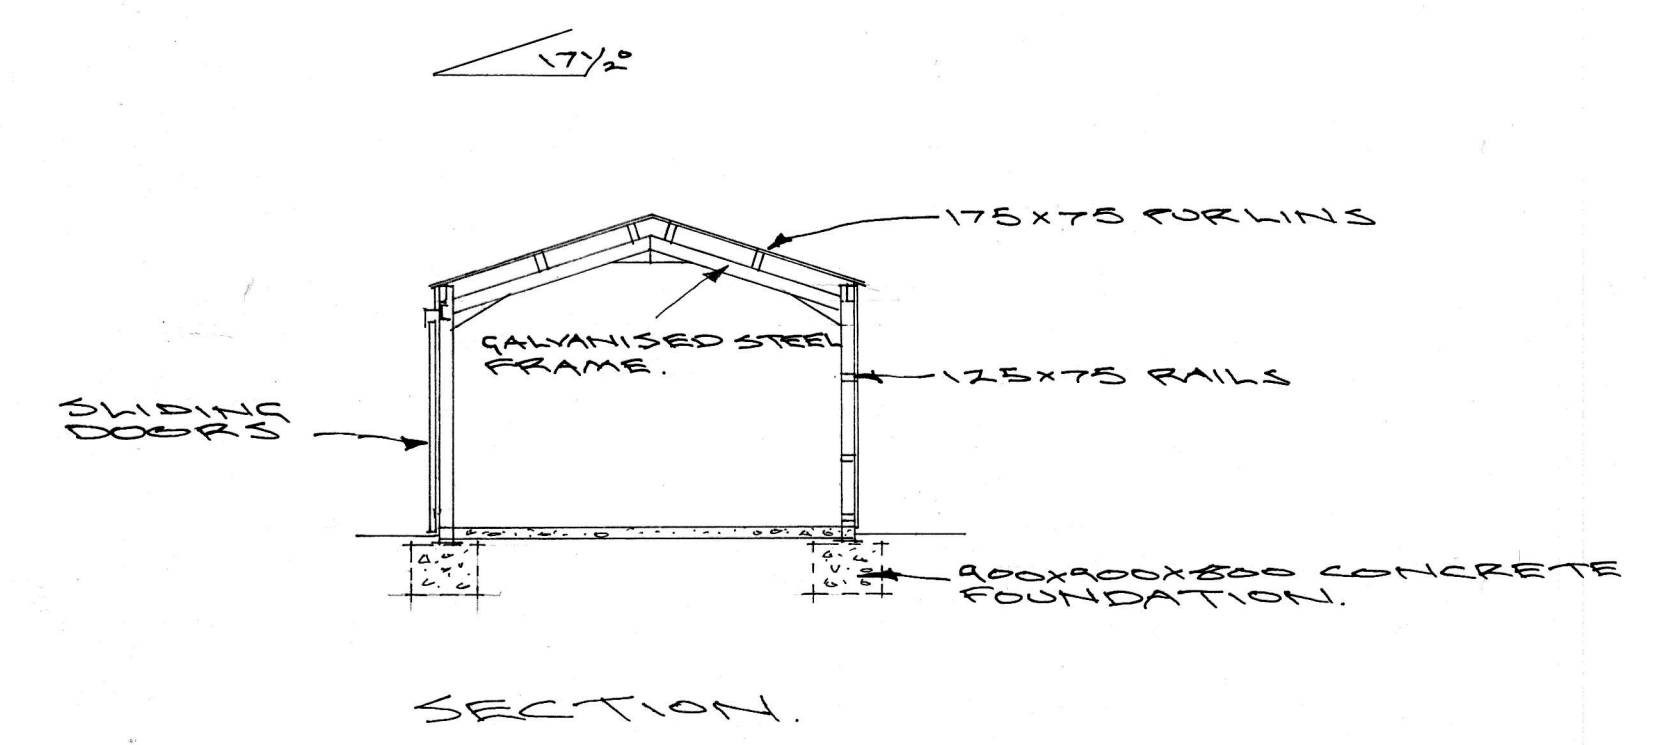
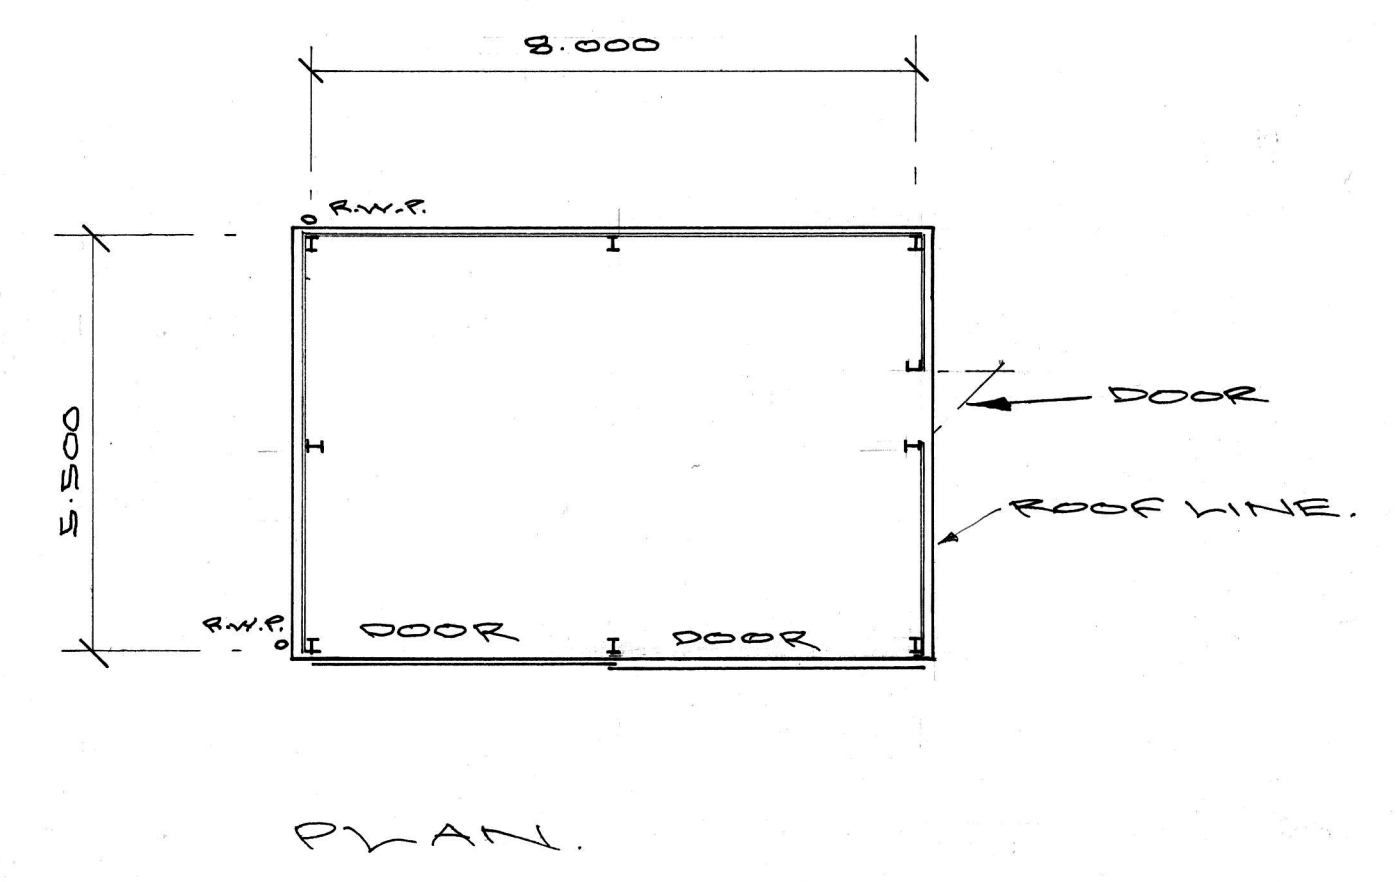
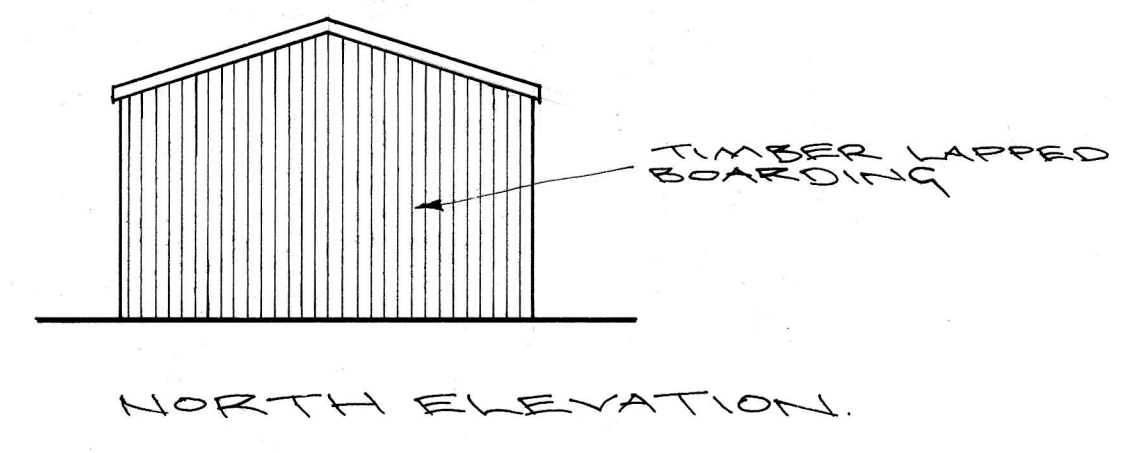
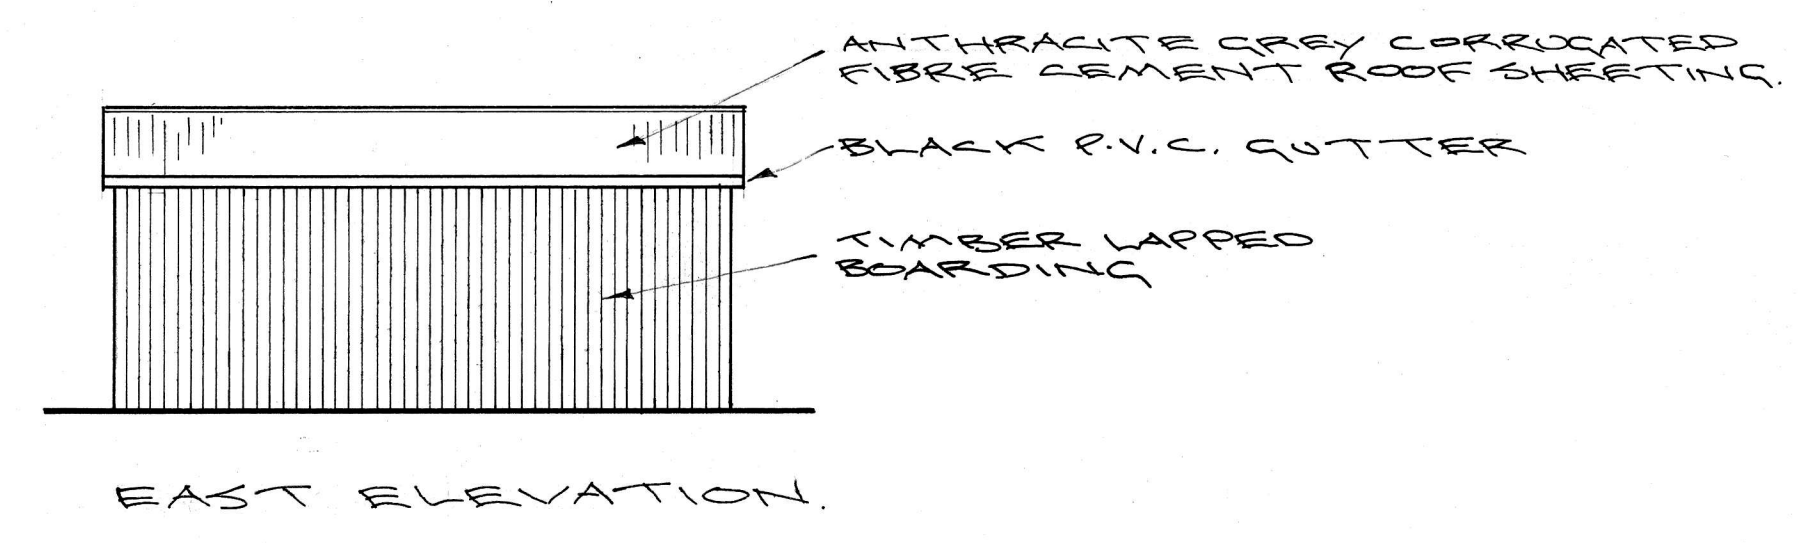


		Fingle Farm Buildings Ltd West Fingle Farm • Drewsteignton Devon EX6 6NJ Telephone/Fax: (01647) 281226 ffb@loram.eclipse.co.uk	
PROJECT:	PROPOSED STEEL FRAME AGRICULTURAL BUILDING AT THE TORKSHEAD PUB, ST. ACRES, ISLES OF SCILLY.	DATE:	04.09.2024
		SCALE:	1:100 @ A1
		DRG. NO.	1452
		DRAWN BY:	S.L.
CLIENT:	MR. S. TAYLOR.	AMENDMENTS:	

© THIS DRAWING IS THE COPYRIGHT OF FINGLE FARM BUILDINGS LTD