


First Floor

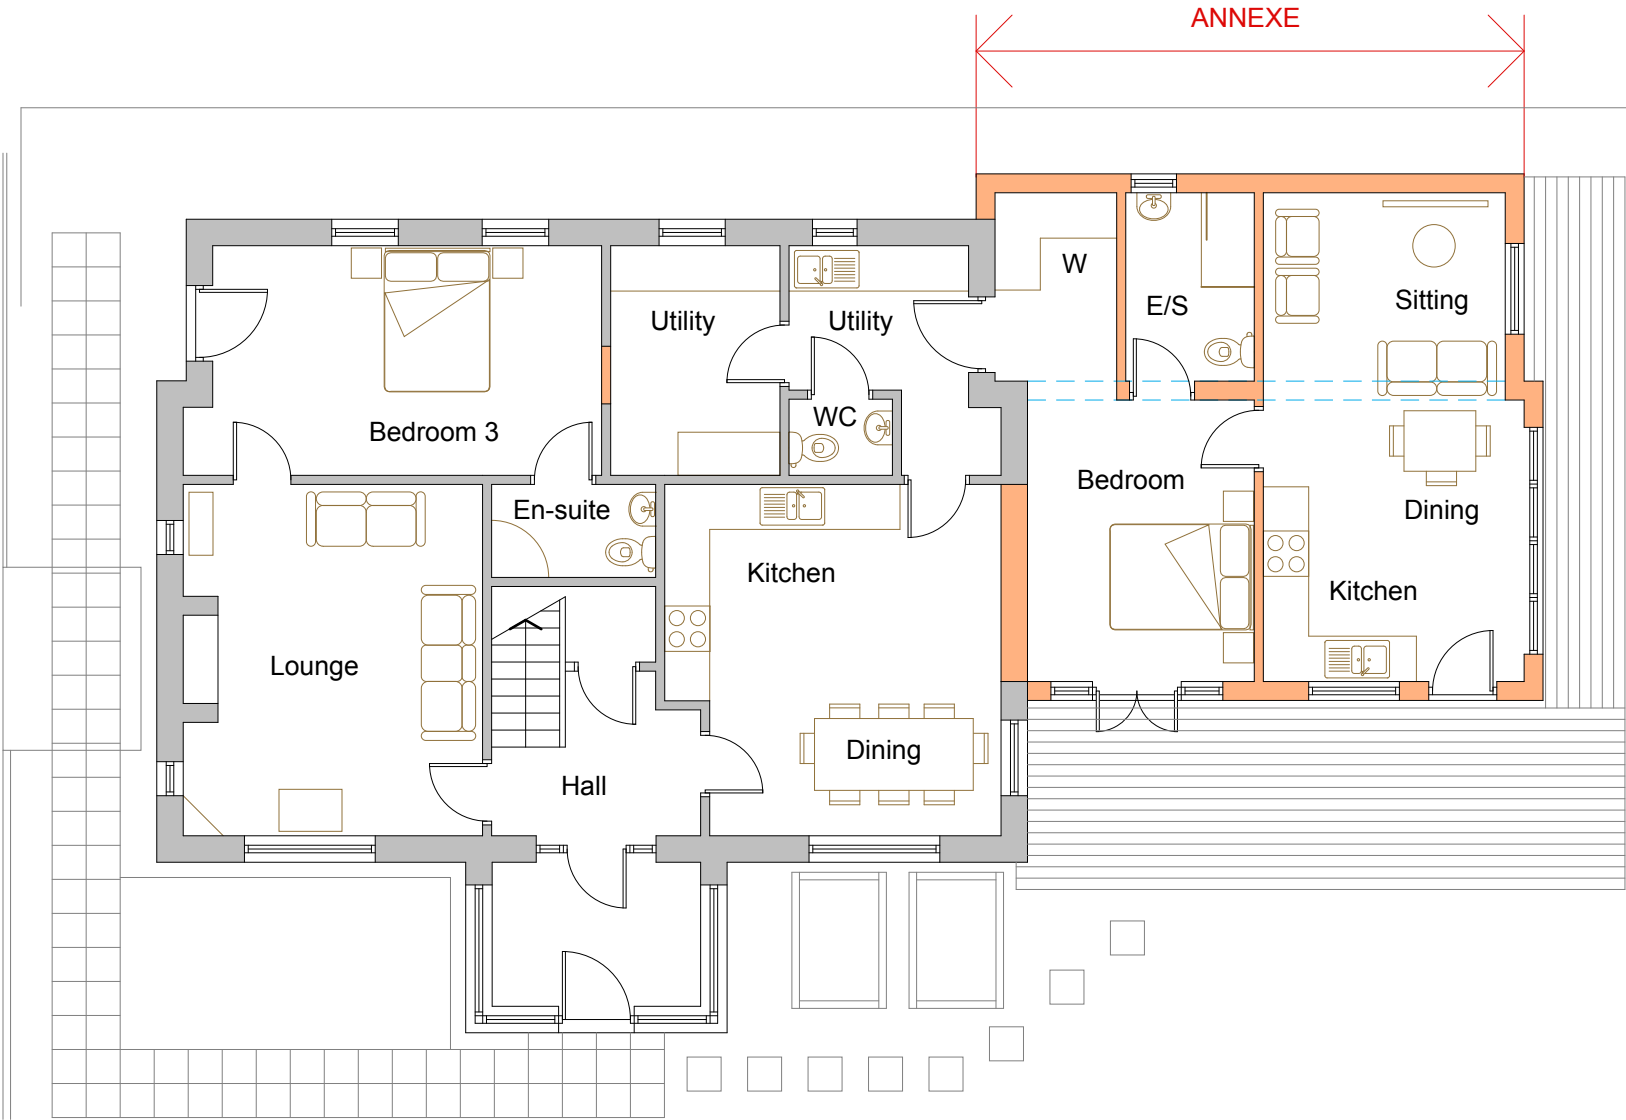

Ground Floor
Scale 1:50 @ A1

NOTES

1 THIS DRAWING IS THE COPYRIGHT OF THE ARCHITECT AND MAY NOT BE REPRODUCED WITHOUT LICENCE

2 ALL DIMENSIONS AND LEVELS ARE TO BE CHECKED ON SITE BY THE CONTRACTOR BEFORE COMMENCEMENT OF WORK AND ANY DISCREPANCIES REPORTED TO THE ARCHITECT

3 NO RESPONSIBILITY CAN BE ACCEPTED FOR ERRORS ARISING ON SITE DUE TO UNAUTHORISED VARIATIONS FROM THE ARCHITECTS DRAWINGS.

AMENDMENTS

RECEIVED

By Tom.Anderton at 1:19 pm, Apr 01, 2025

PLANNING

enhance

heritage & planning

Office 2

The Guildhall,

Street-An-Pol

St.Ives, TR26 2DS

Tel 07503 211642

MIKE

BRADBURY

DESIGN

JOB

Extension and Alterations to 7 Bay View Terrace St.Mary's Isles of Scilly for Mrs L Thompson

TITLE

Proposed Plans

DRNG. NO.

2055-P04

REVISION

SCALE

1:50 @ A1

1:100 @ A3

DATE

Mar 2025

OFFICE USE / PRE-ISSUE