
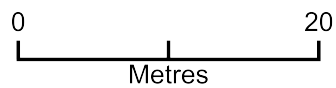


Block Plan - Colossus

RECEIVED

By Tom.Anderton at 11:19 am, Apr 02, 2025

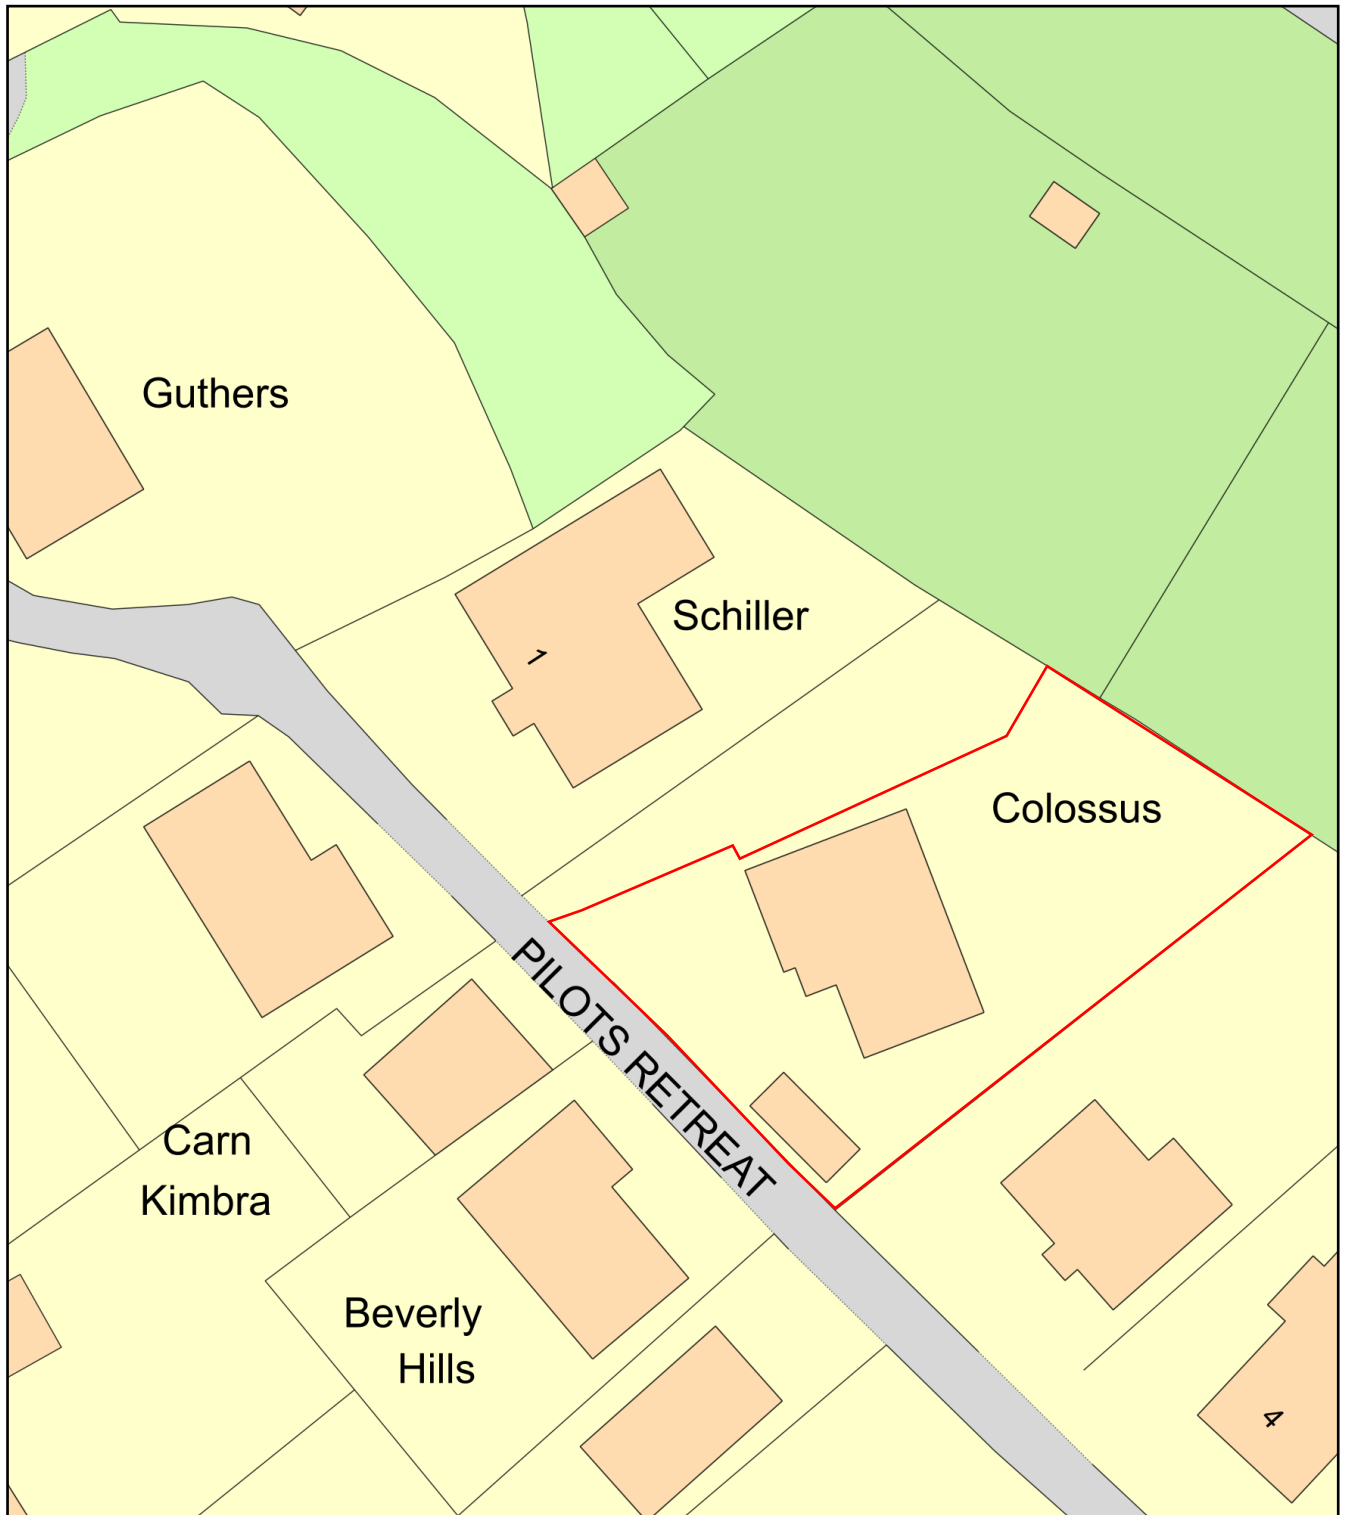

Plan Produced for: Michael and Debra Rigby

Date Produced: 31 Mar 2025

Plan Reference Number: TQRQM25087112715493

Scale: 1:500 @ A4