



1 Full Scheme Section

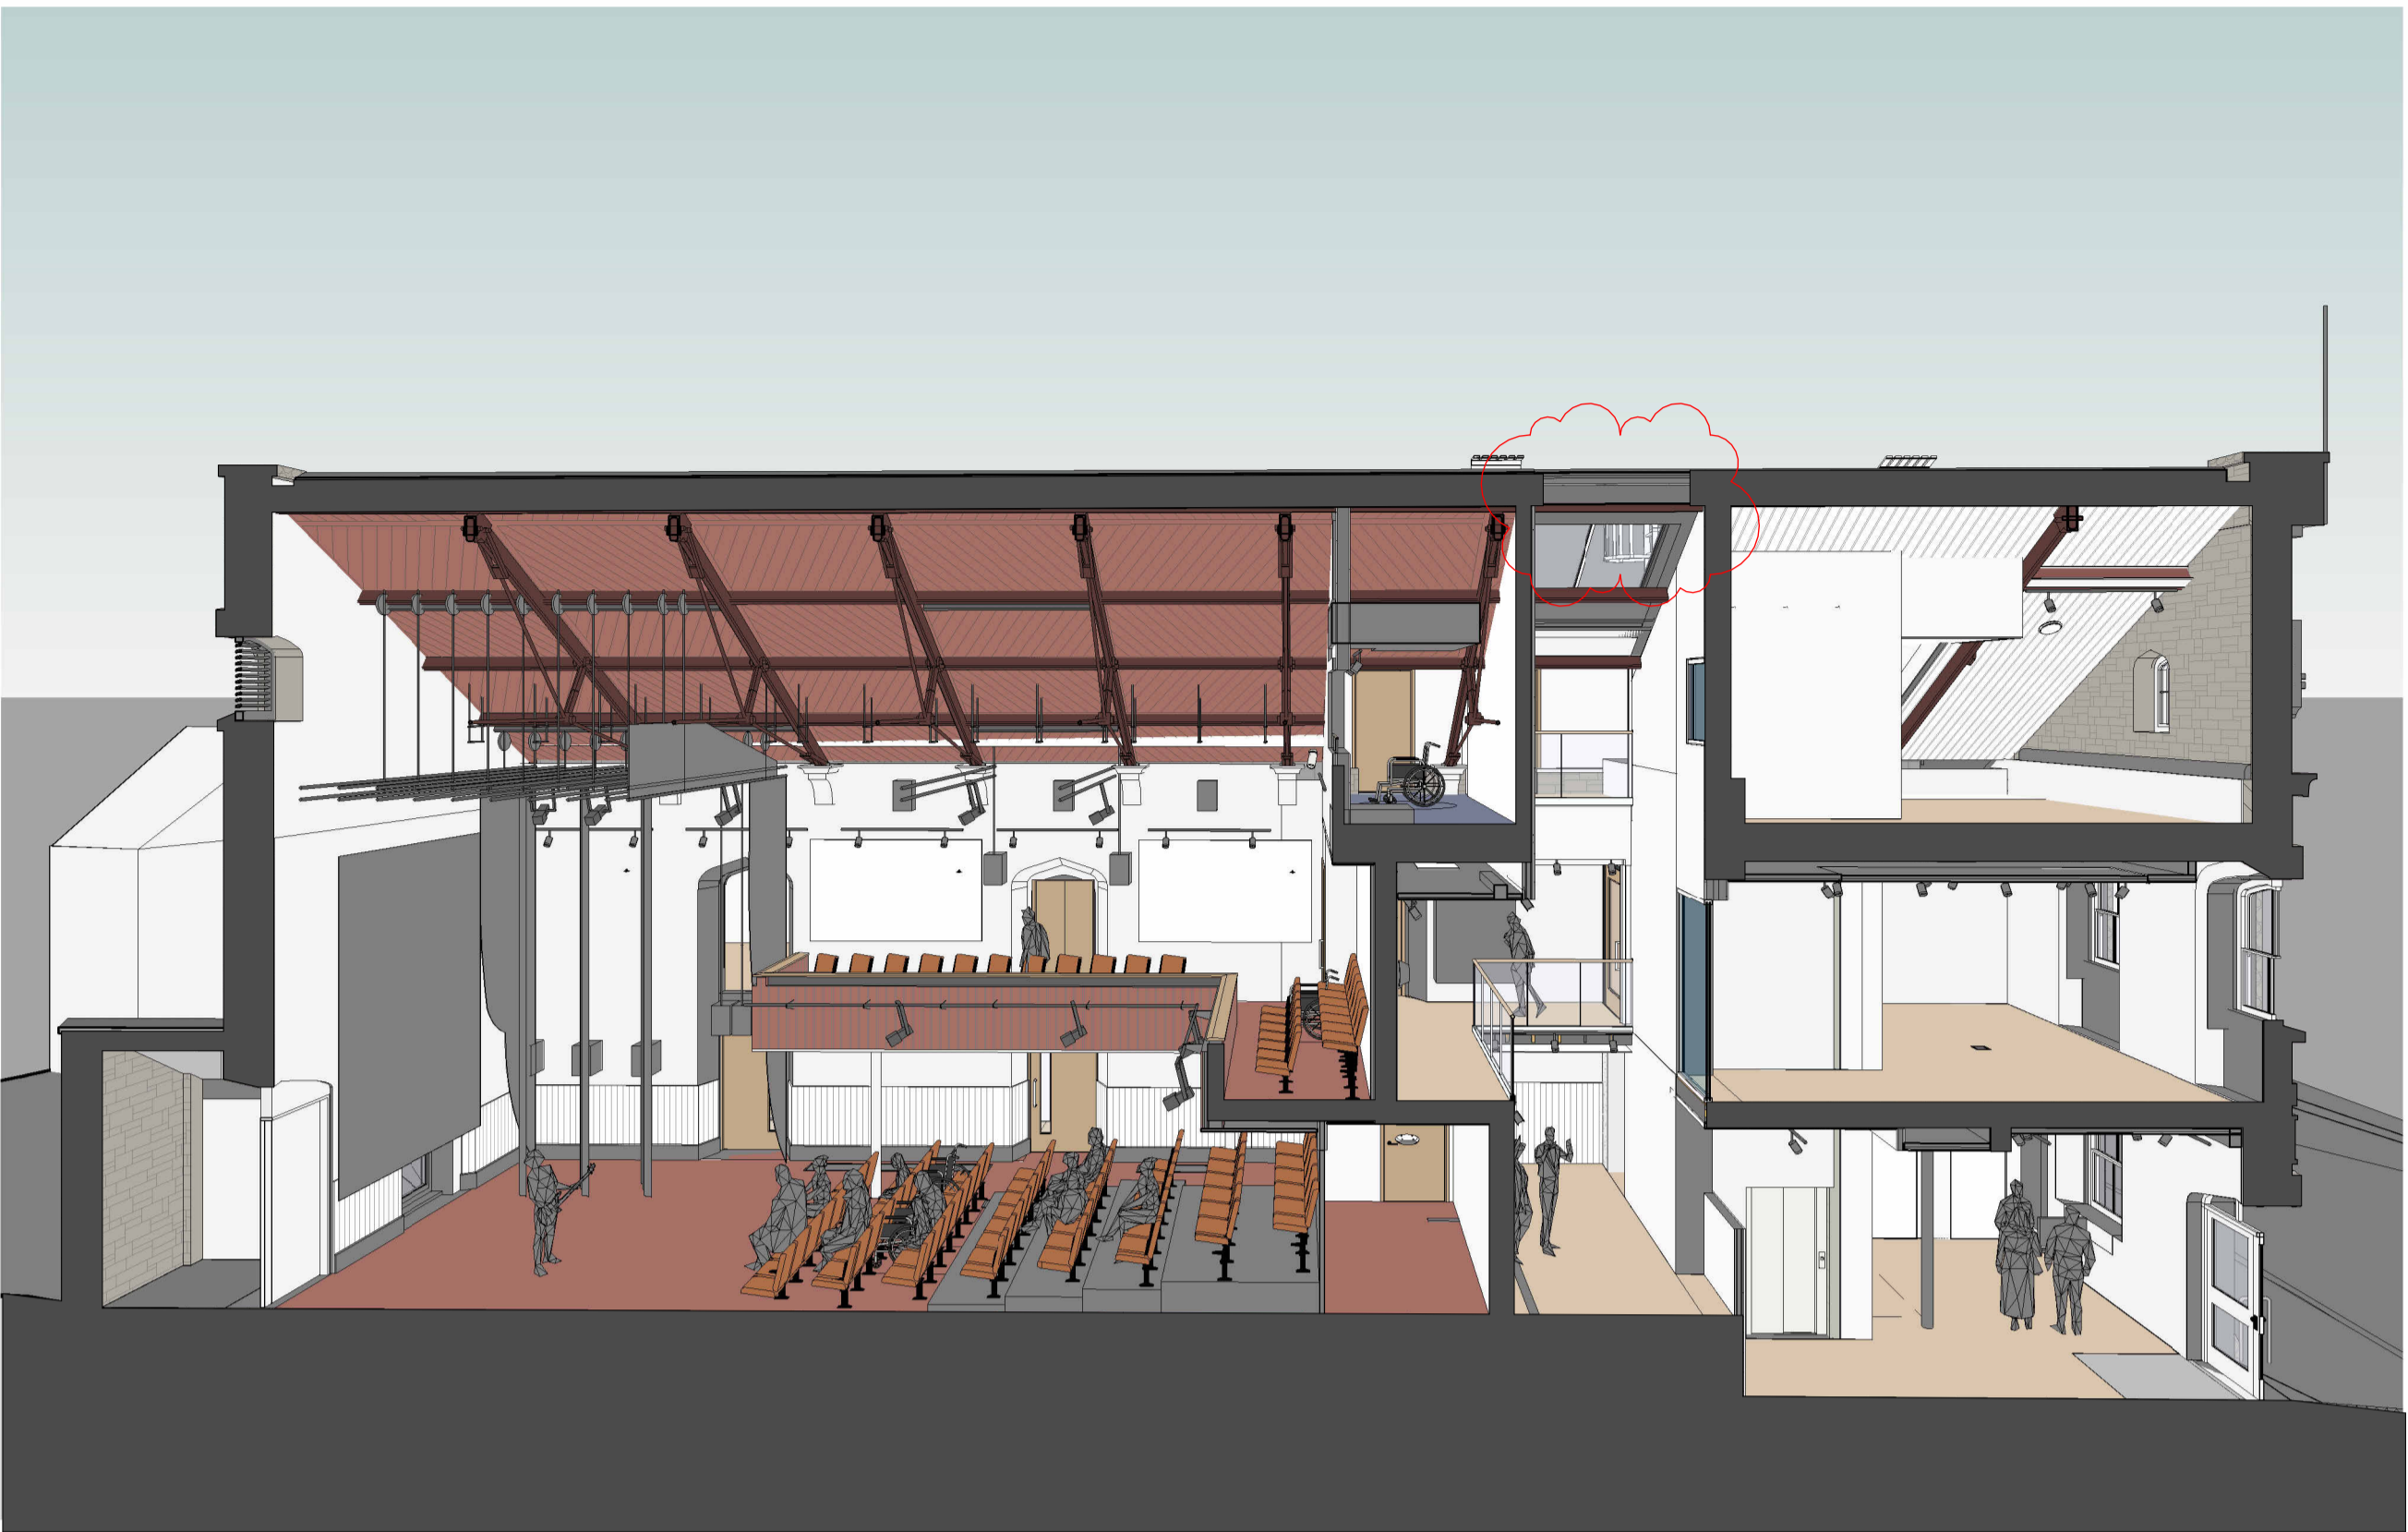

2 Town Hall Section

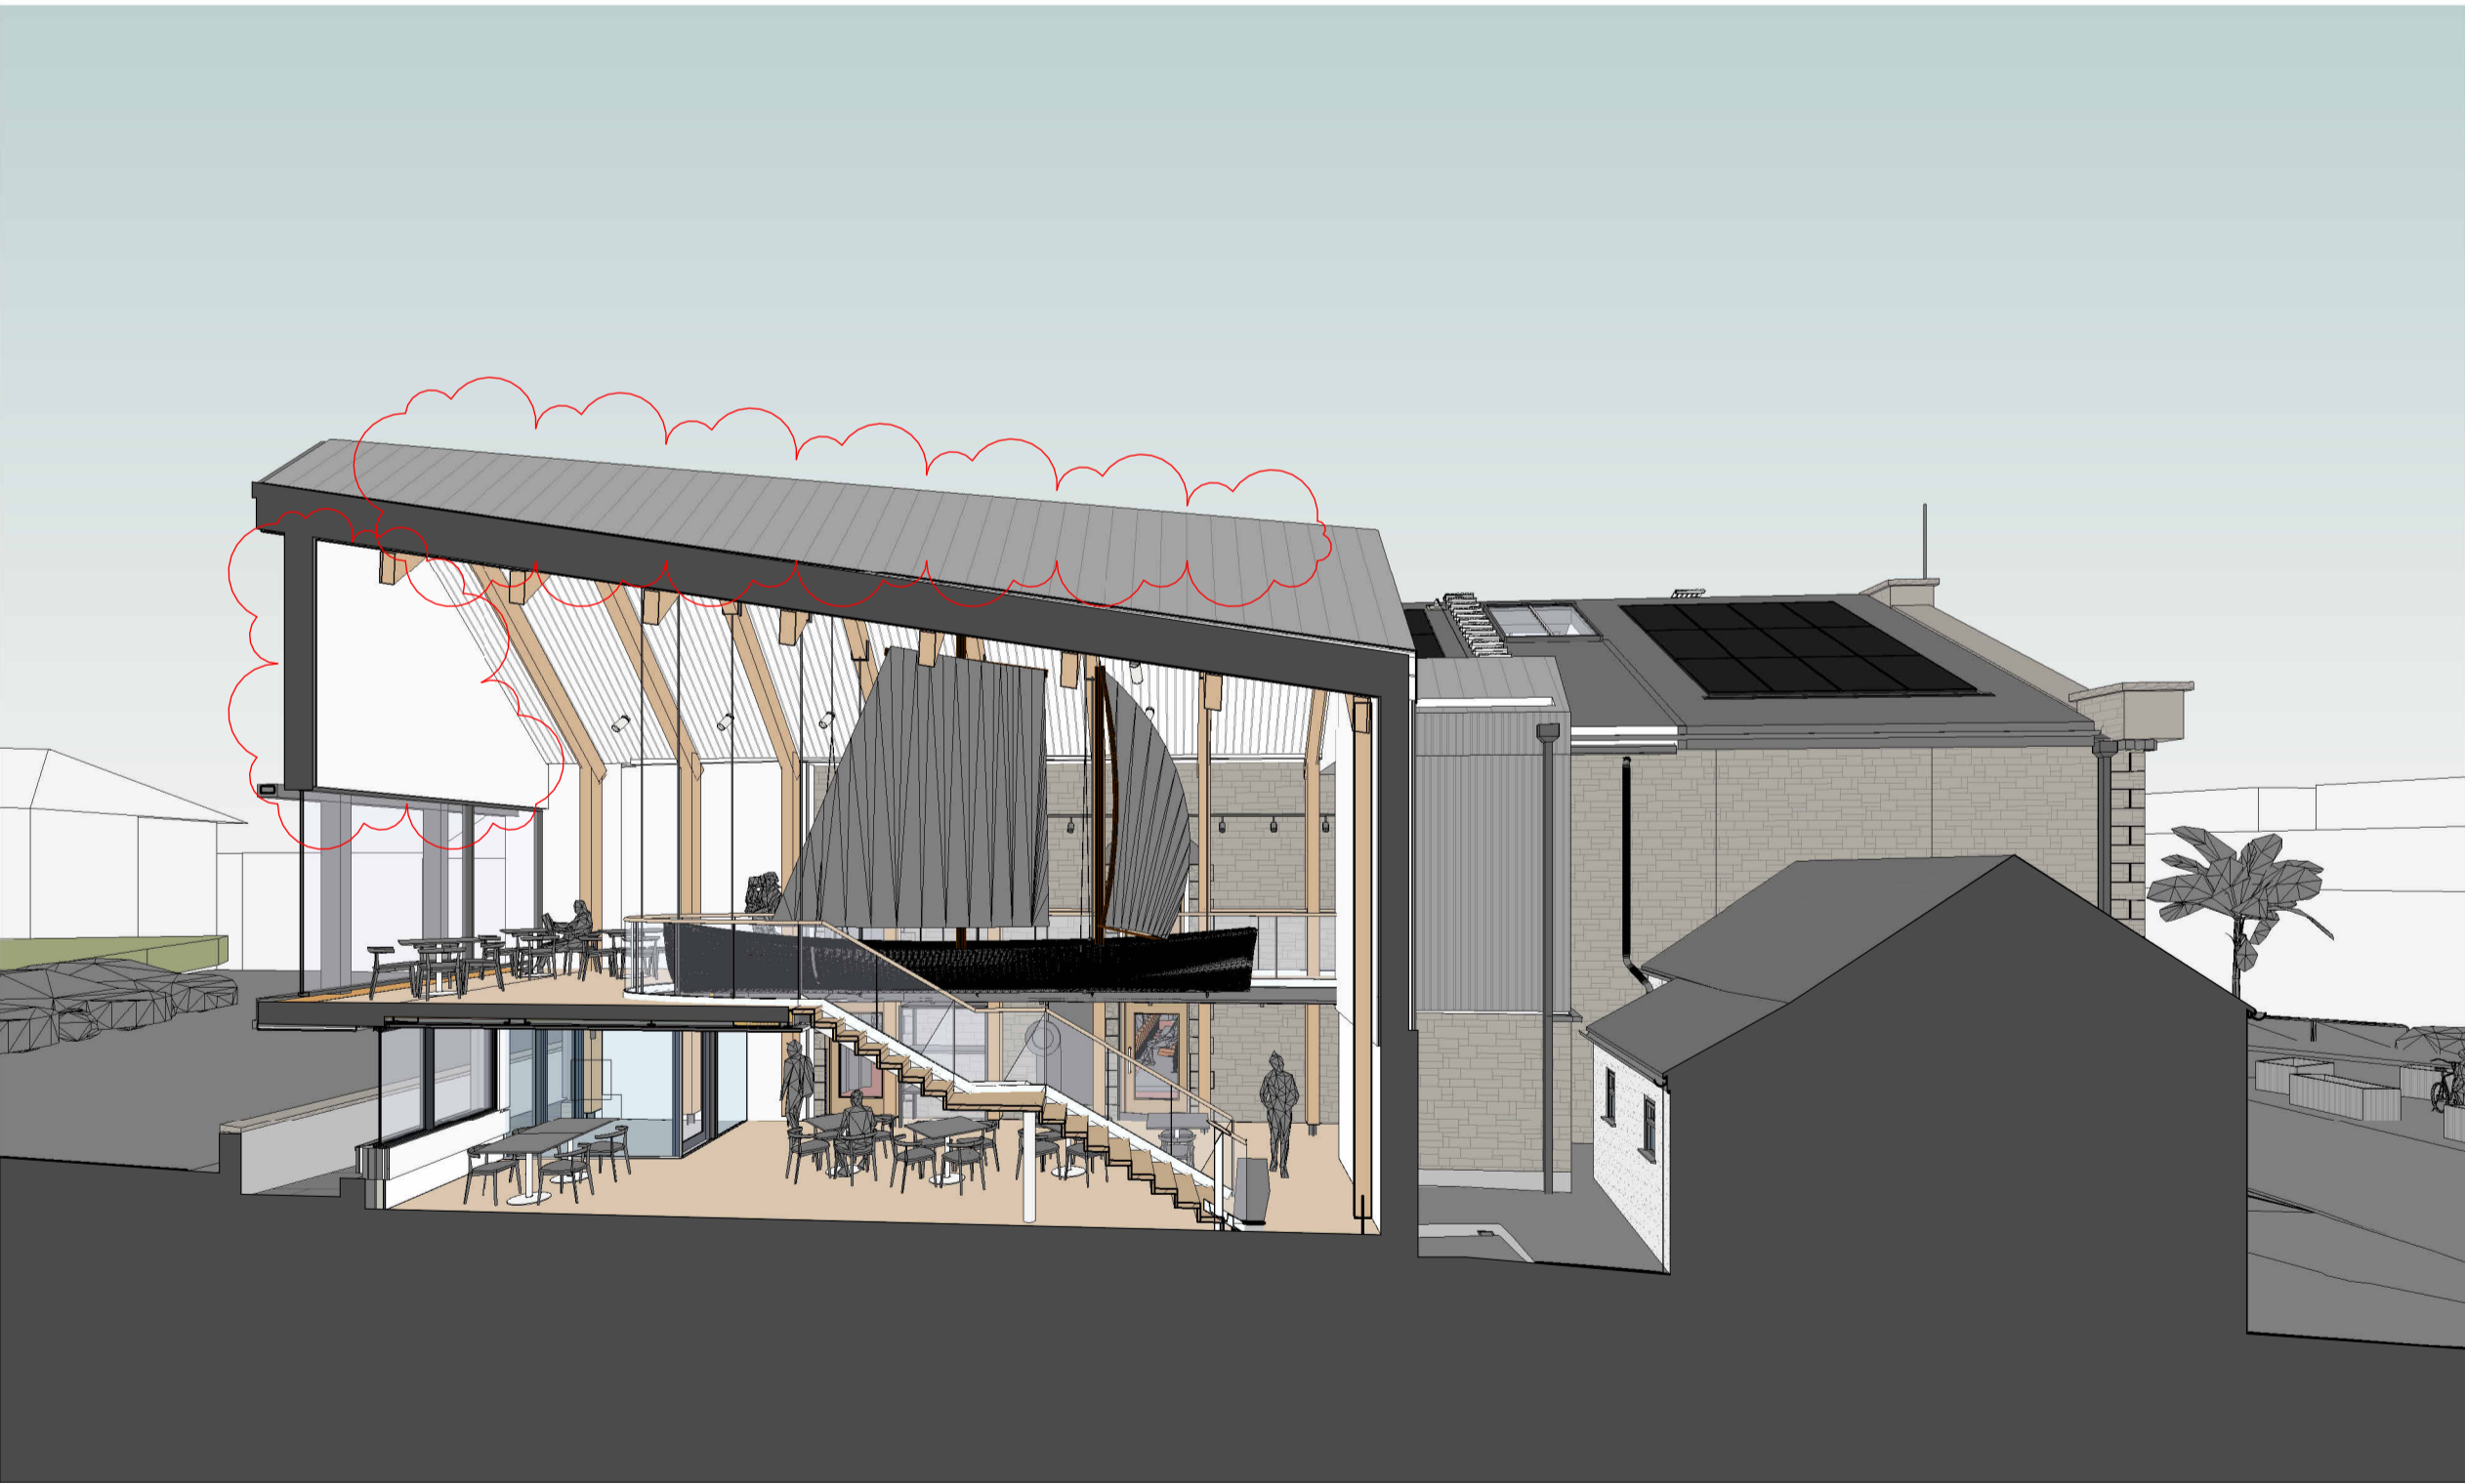

3 Boat Hall Section



4 Scheme Cutaway

**Notes:**  
Drawings are based on survey data and may not accurately represent what is physically present.  
  
Do not scale from this drawing. All dimensions are to be verified on site before proceeding with the work.  
  
All dimensions are in millimeters unless noted otherwise.  
  
Purcell shall be notified in writing of any discrepancies.

**RECEIVED**  
By Tom.Anderton at 1:16 pm, Jun 09, 2025

P3	04/06/25	LBC Clarifications
P2	21/09/23	Updated drawing issue for planning consent
P1	07/07/23	Drawings issued to planning authority
REV	DATE	DESCRIPTION

Funded by UK Government

CORNWALL COUNCIL  
one and all - o'nen hag all

Made possible with  
Heritage Fund

CORNWALL & ISLES OF SCILLY  
LOCAL ENTERPRISE PARTNERSHIP

Council of the ISLES OF SCILLY

LEVELLING UP

Supported using public funding by  
ARTS COUNCIL ENGLAND

GOOD GROWTH  
CORNWALL & ISLES OF SCILLY  
SHARED PROSPERITY FUND

CLIENT  
**Council of the Isles of Scilly**

PROJECT  
**Isles of Scilly Cultural Centre and Museum**

JOB NUMBER  
**241601**

PURCELL

TITLE  
**3D Section Cuts**

SIZE	SCALE	LAST REVISED	DRAWN	CHECKED
A1L	1 : 100	04/06/25	GC	NP
REV	SUITABILITY/REASON FOR ISSUE			
P3	PLANNING			
DRAWING NUMBER				
IOS-PUR-01-ZZ-DR-A-0241				
Purcell Bristol Studio: 6, St Peter's Court, Bedminster, Bristol BS3 4AQ				