



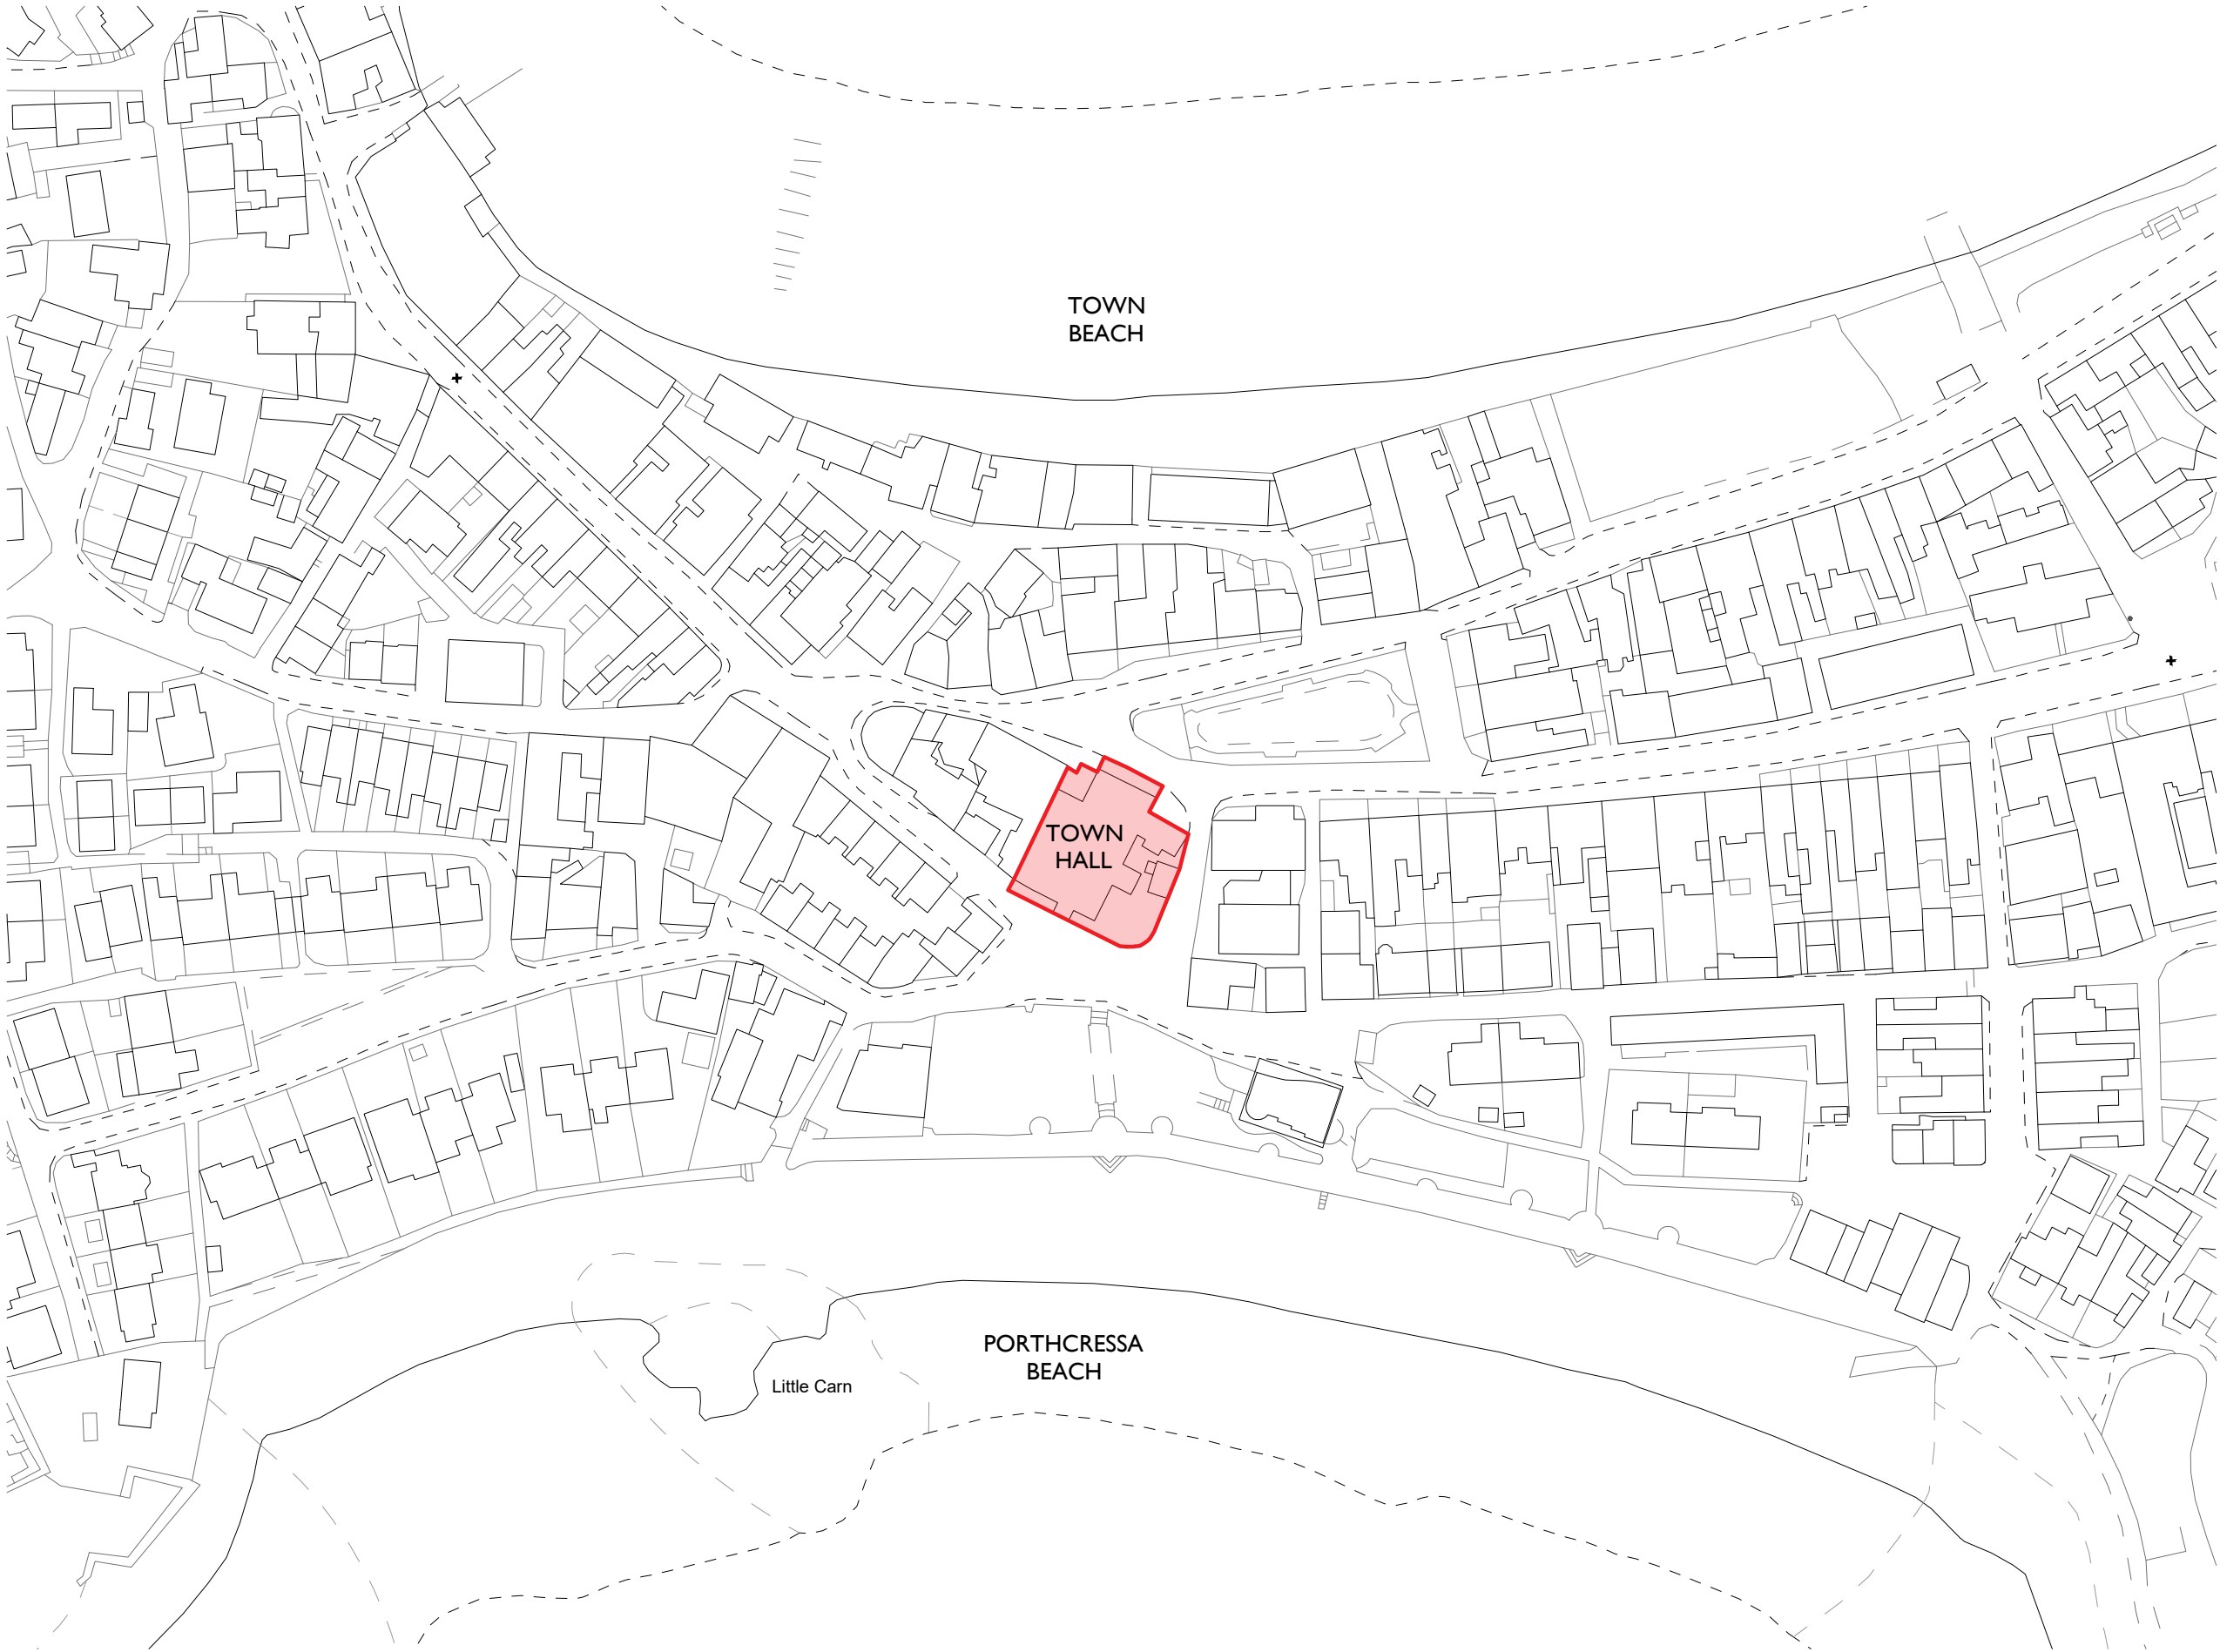

I
1004 **SITE LOCATION PLAN**
1:1250

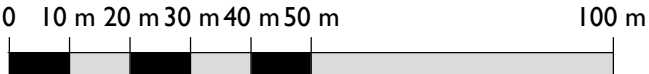

Notes: 06/07/2023 13:39:53
Drawings are based on survey data and may not accurately represent what is physically present.
Do not scale from this drawing. All dimensions are to be verified on site before proceeding with the work.
All dimensions are in millimeters unless noted otherwise.
Purcell shall be notified in writing of any discrepancies.

Key Plan
not to scale

RECEIVED
By Tom.Anderton at 9:03 am, Apr 25, 2025

P01	03/12/2021				S0 - VWork In Progress
REV	DATE	BY	CHK	DESCRIPTION	

CLIENT
Council of the Isles of Scilly
PROJECT
Isles of Scilly Cultural Centre and Museum
JOB NUMBER
241601



TITLE
Site Location Plan

SIZE	SCALE	LAST REVISED	DRAWN	CHECKED
A3L	1:1250	06/07/23	CM	CM
REV	SUITABILITY/REASON FOR ISSUE			
PI	PLANNING			
DRAWING NAME				
IOS-PUR-00-SL-DR-A-0104				