


Notes:
Drawings are based on survey data and may not accurately represent what is physically present.

Do not scale from this drawing. All dimensions are to be verified on site before proceeding with the work.


All dimensions are in millimeters unless noted otherwise.

Purcell shall be notified in writing of any discrepancies.

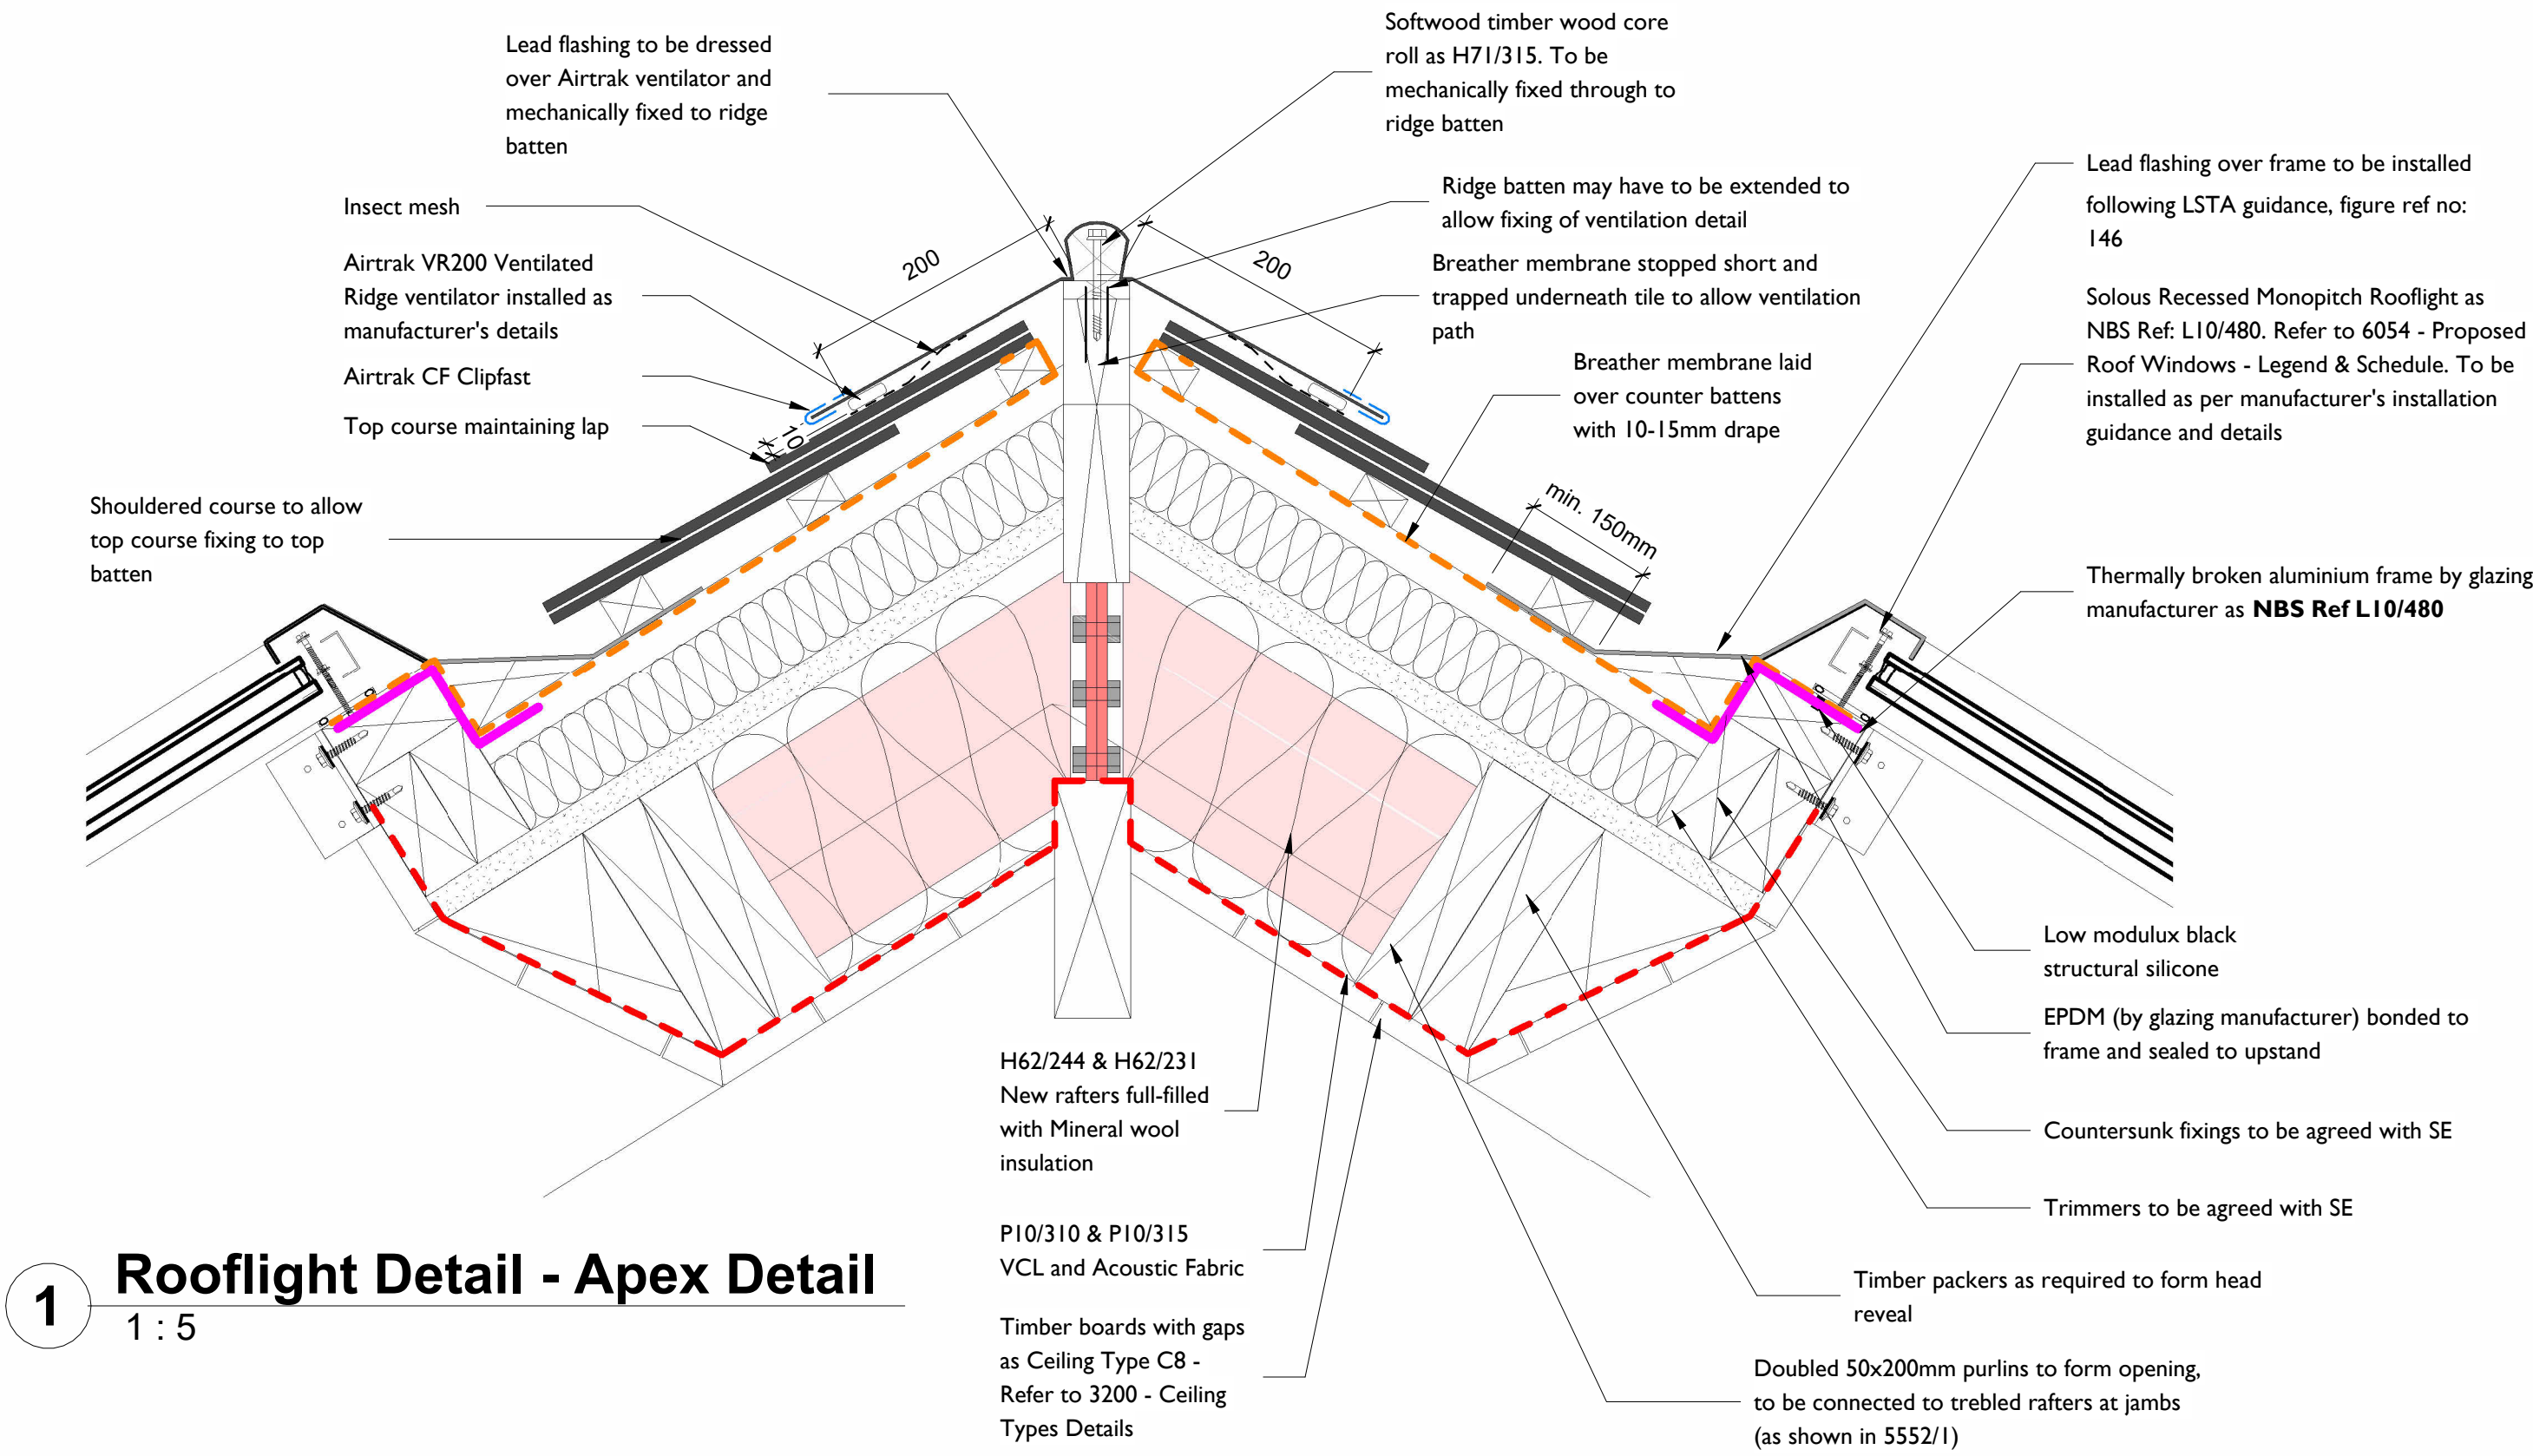

1 Rooflight Detail - Apex Detail
1 : 5


CI	19/05/25	First Issue
REV	DATE	DESCRIPTION

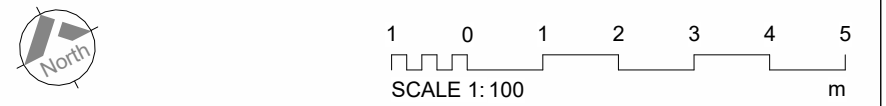

CLIENT
Council of the Isles of Scilly

PROJECT
Isles of Scilly Cultural Centre and Museum

JOB NUMBER
241601

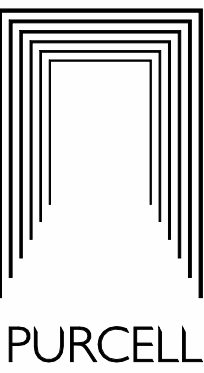

TITLE
Former Town Hall - Roof Light Details 2

SIZE	SCALE	LAST REVISED	DRAWN	CHECKED
A1L	1 : 5	19/05/25	Author	Checker
REV	SUITABILITY/REASON FOR ISSUE			
CI	RIBA 5 CONSTRUCTION			
DRAWING NUMBER				
IOS-PUR-01-RF-DR-A-5556				
Purcell Bristol Studio: 6, St Peter's Court, Bedminster, Bristol BS3 4AQ				