


1 North East Axonometric



2 South East Axonometric

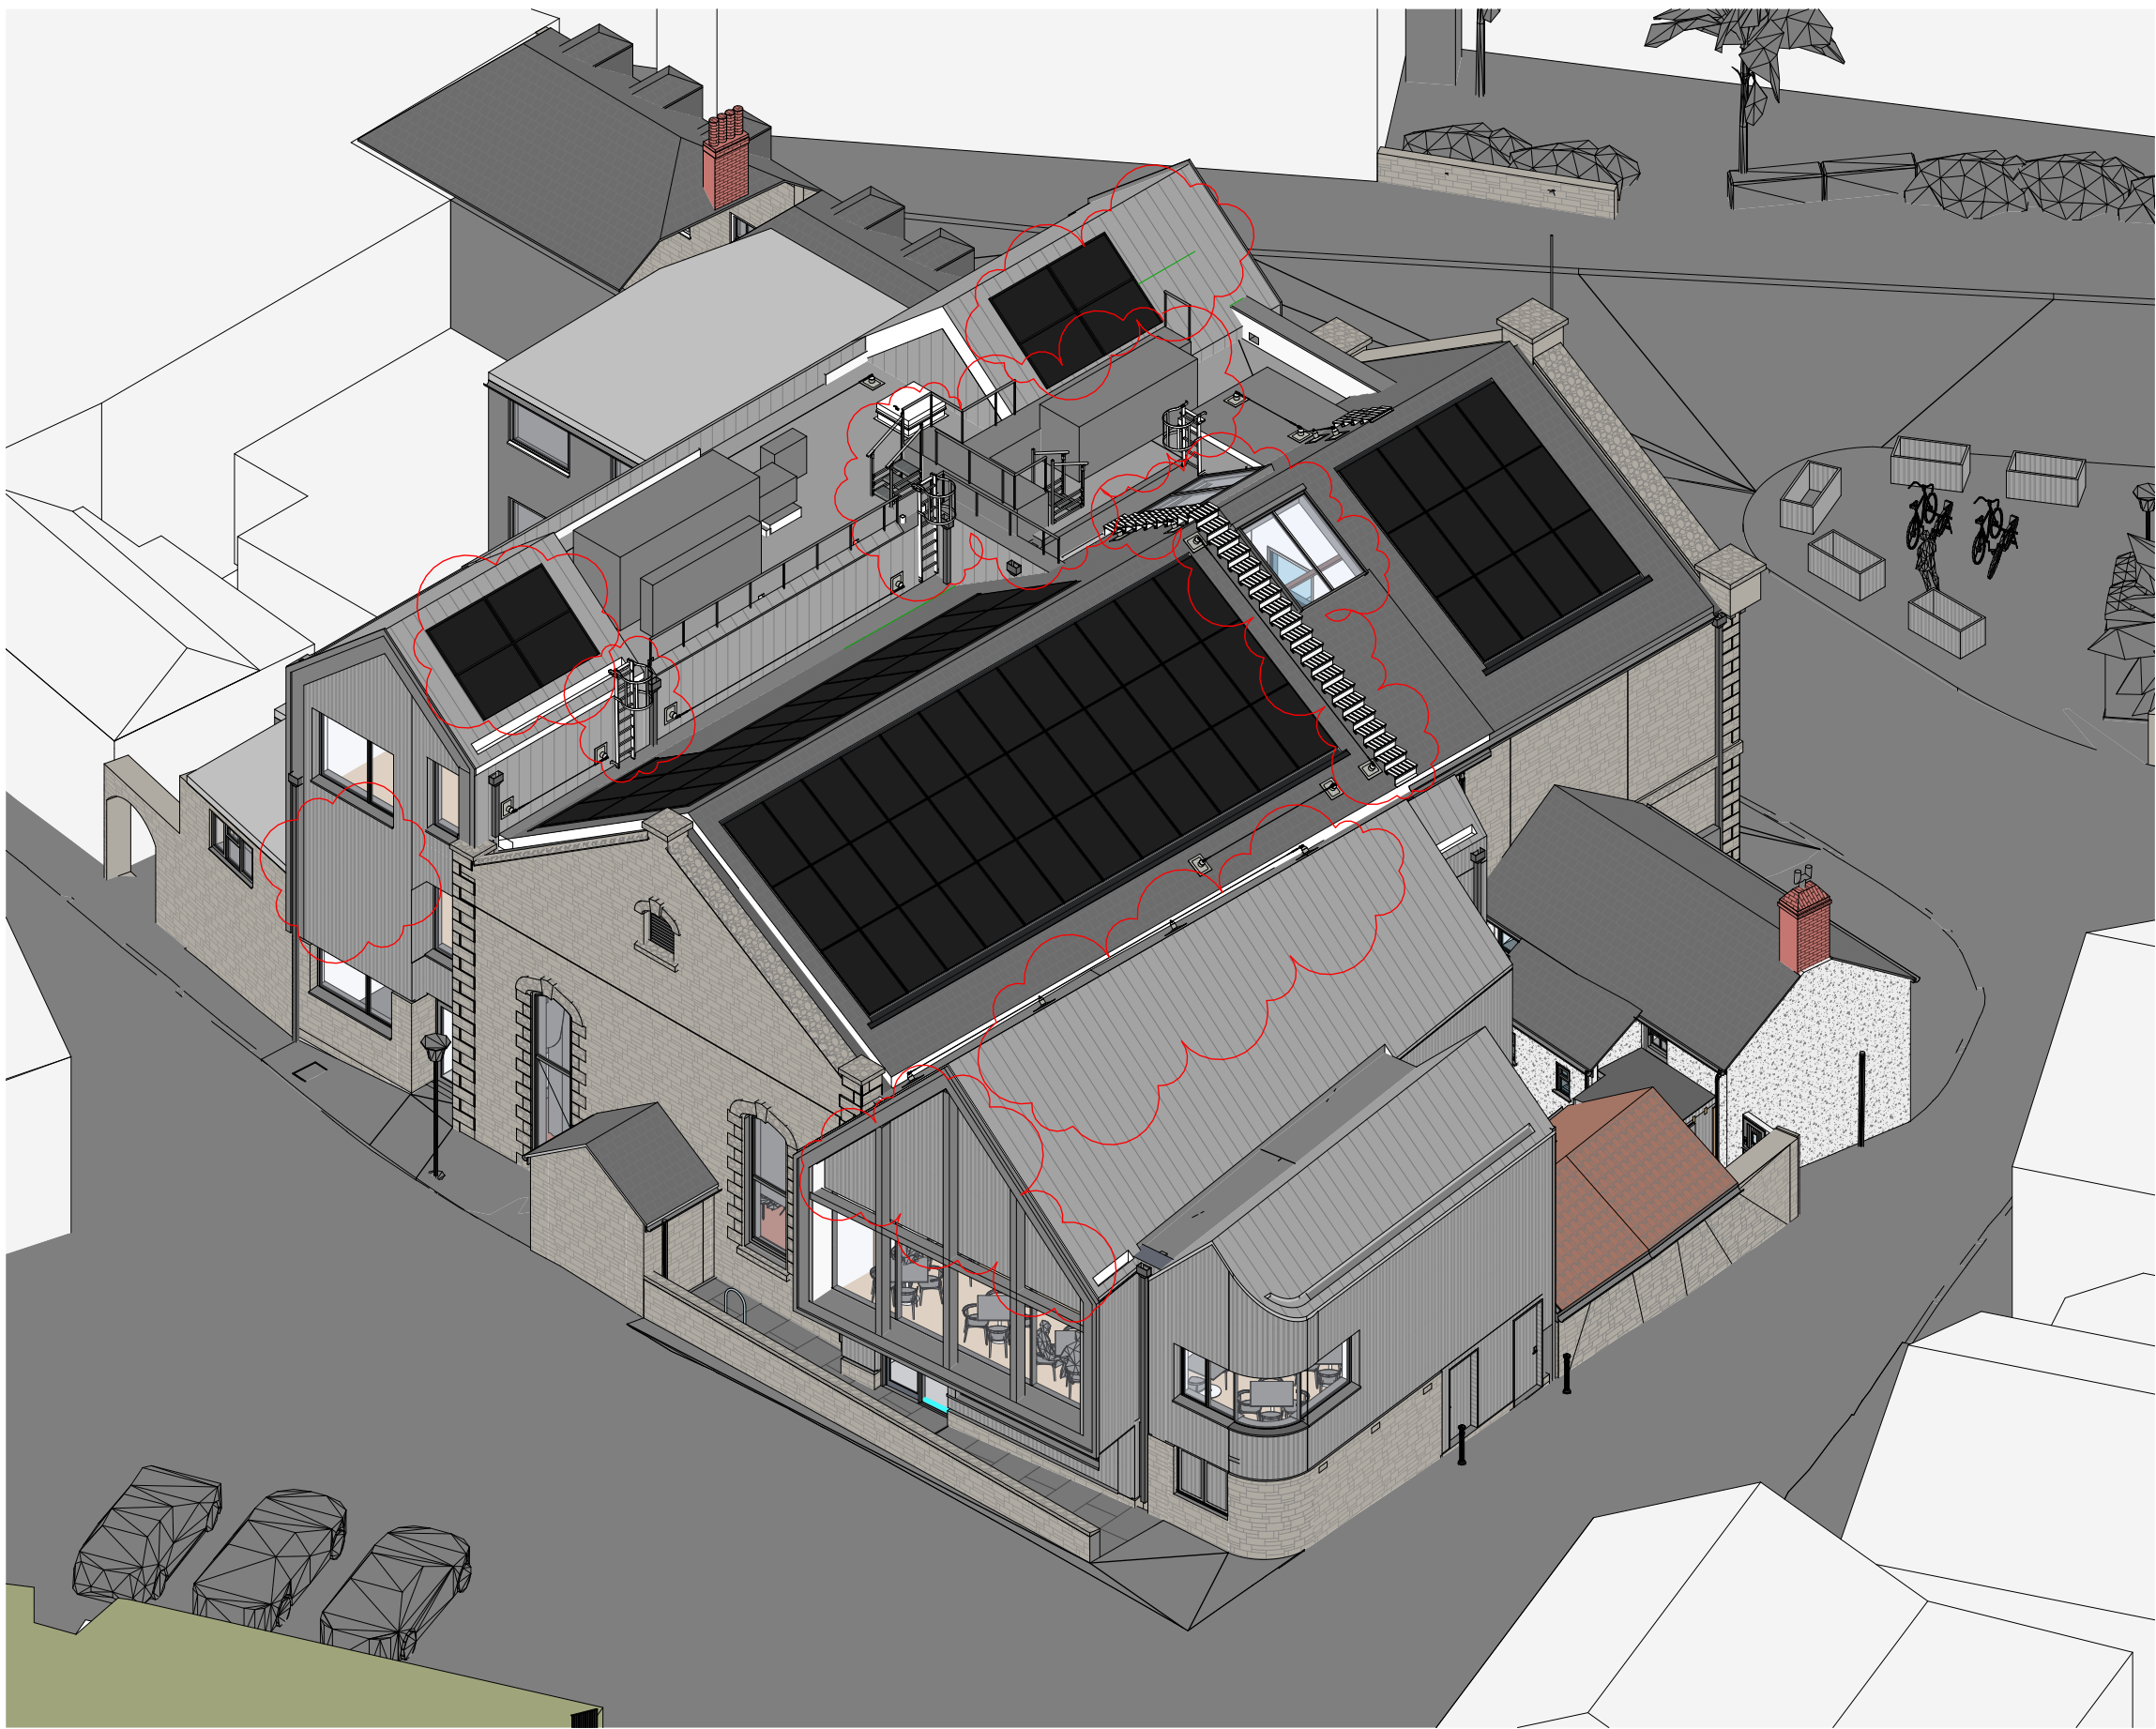

3 South West Axonometric



4 North West Axonometric

Notes:
Drawings are based on survey data and may not accurately represent what is physically present.

Do not scale from this drawing. All dimensions are to be verified on site before proceeding with the work.

All dimensions are in millimeters unless noted otherwise.

Purcell shall be notified in writing of any discrepancies.

RECEIVED
By Tom.Anderton at 1:16 pm, Jun 09, 2025

P3	04/06/25	LBC Clarifications
P2	21/09/23	Updated drawing issue for planning consent
P1	07/07/23	Drawings issued to planning authority
REV	DATE	DESCRIPTION


1.5 0 1.5 3 4.5 6 7.5
SCALE 1: 150 m



CLIENT
Council of the Isles of Scilly

PROJECT
Isles of Scilly Cultural Centre and Museum

JOB NUMBER
241601

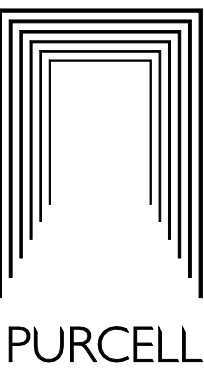

TITLE
External Axonometric Drawings

SIZE	SCALE	LAST REVISED	DRAWN	CHECKED
A1L		04/06/25	GC	NP

REV	SUITABILITY/REASON FOR ISSUE
P3	PLANNING

DRAWING NUMBER
IOS-PUR-01-ZZ-DR-A-0242

Purcell Bristol Studio: 6, St Peter's Court, Bedminster, Bristol BS3 4AQ