
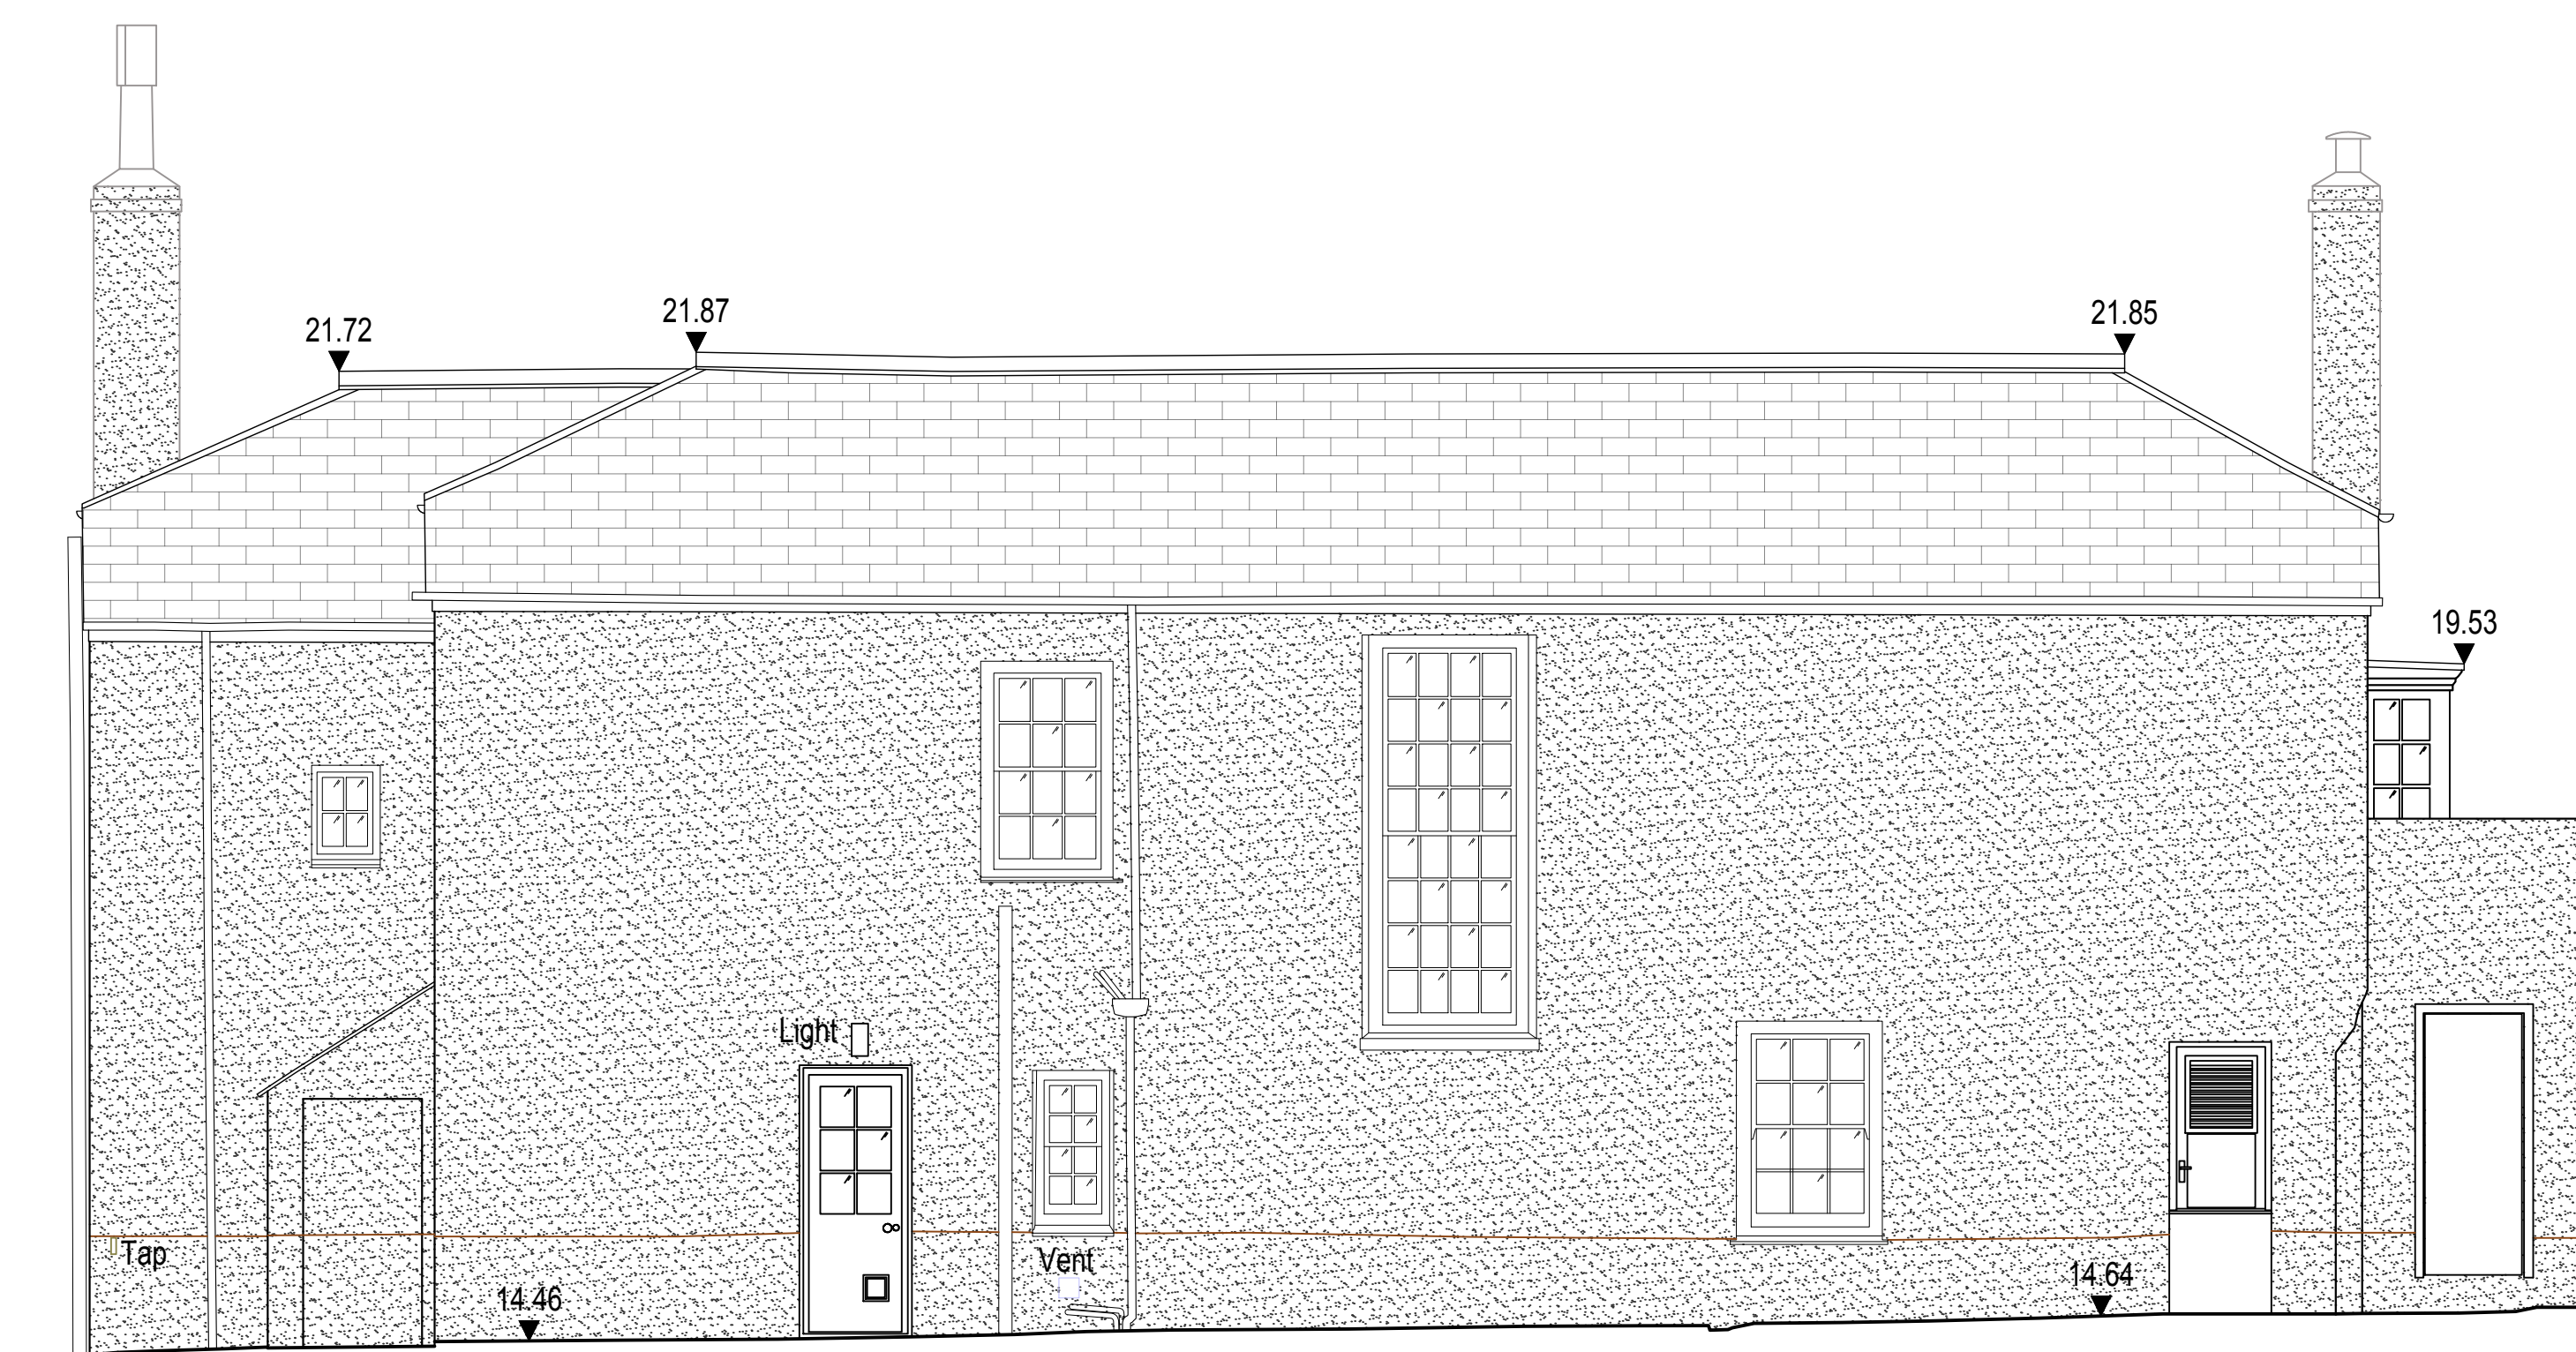
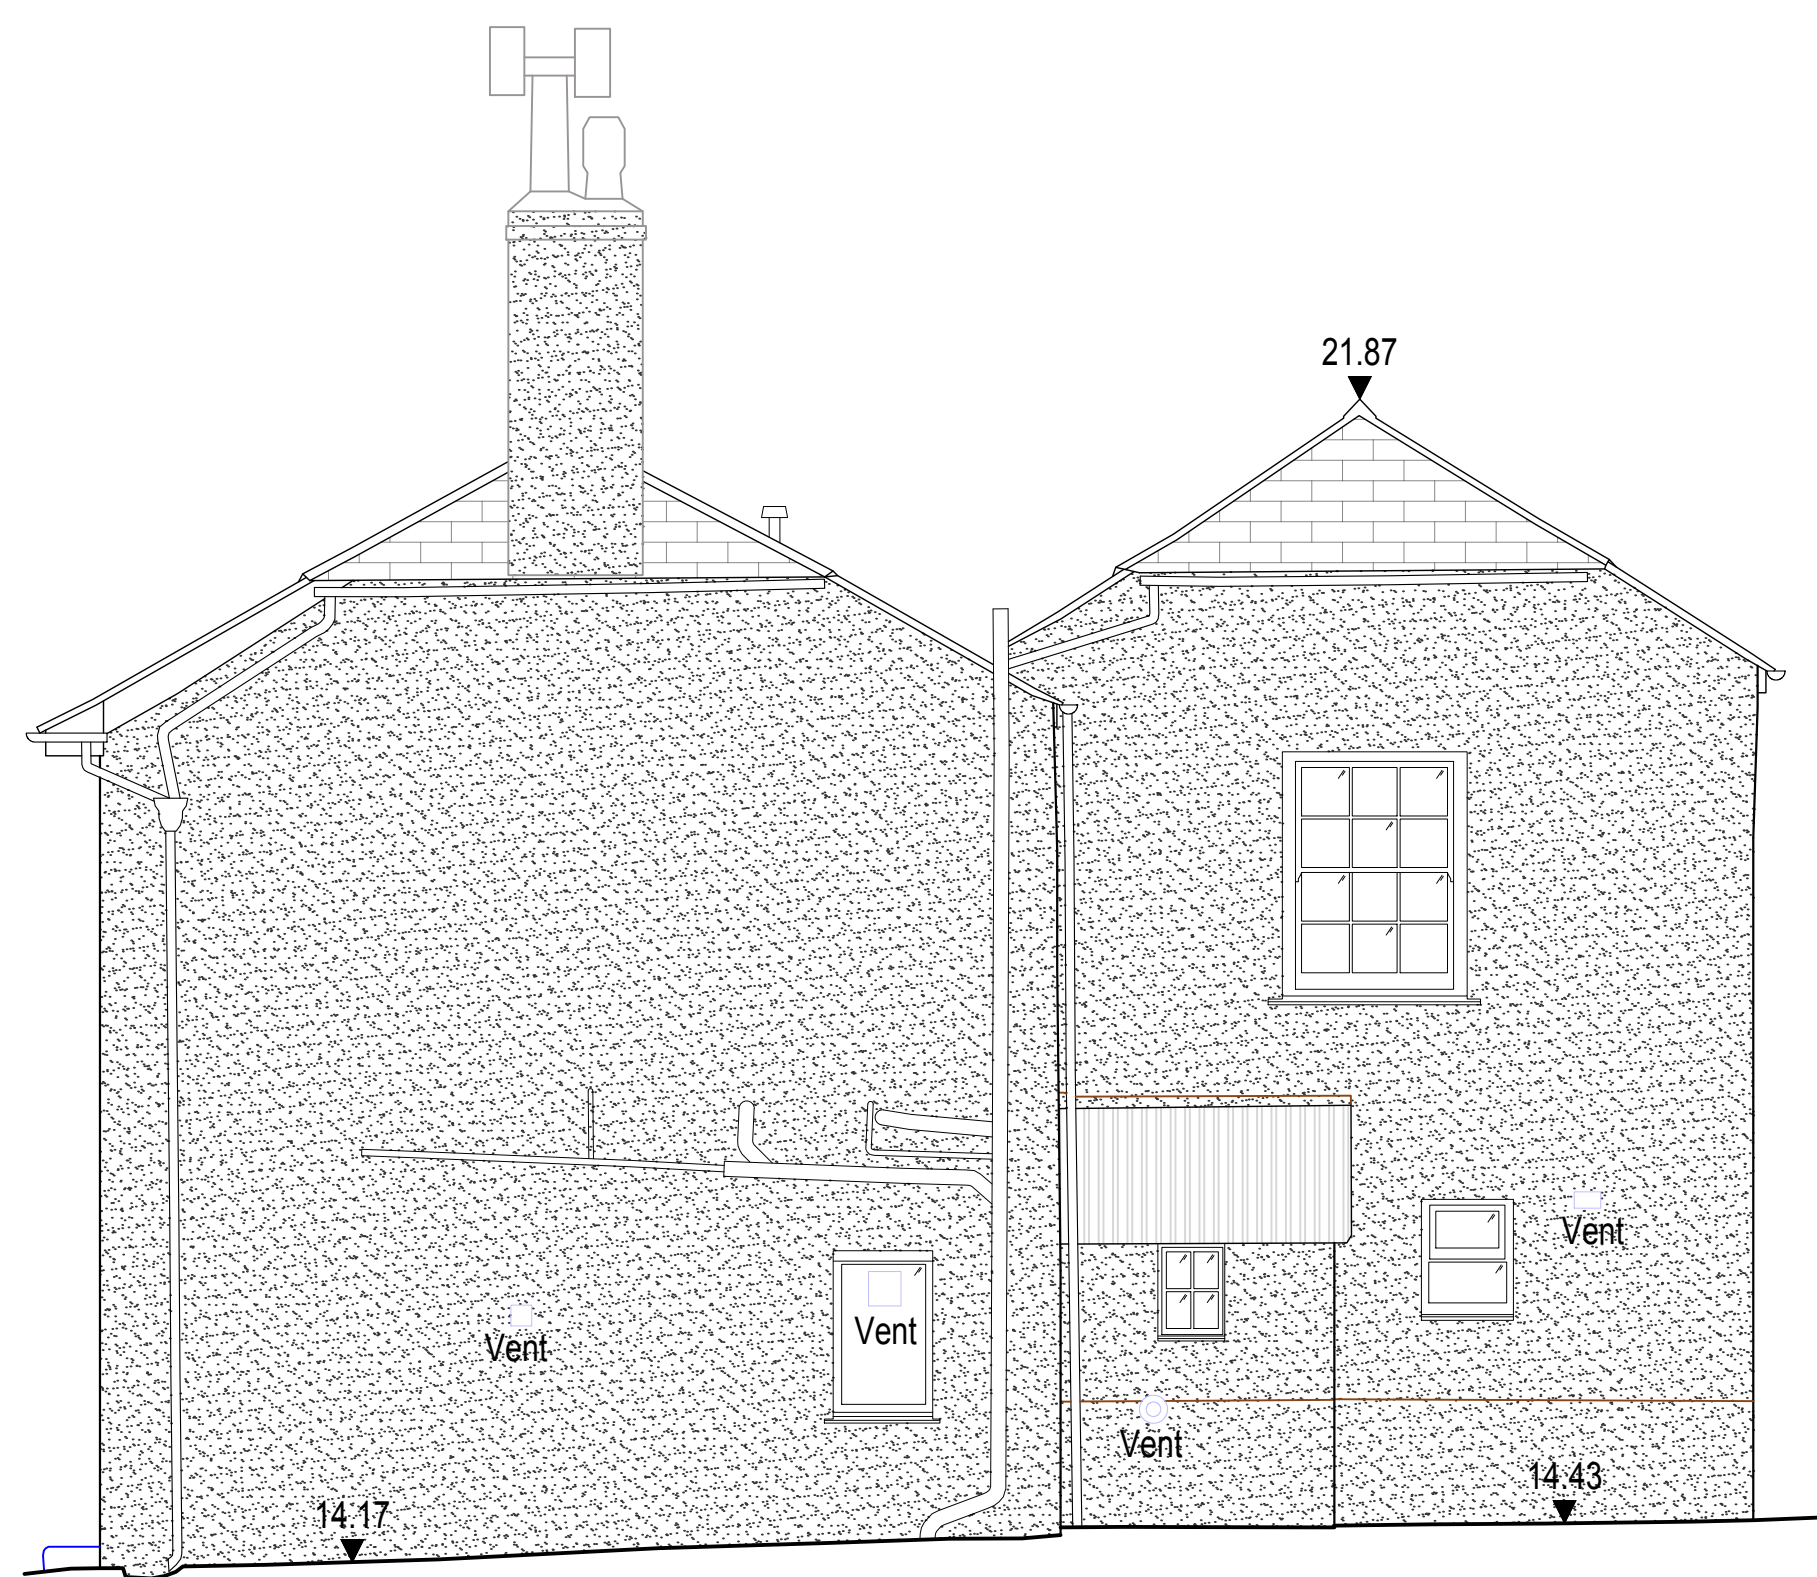
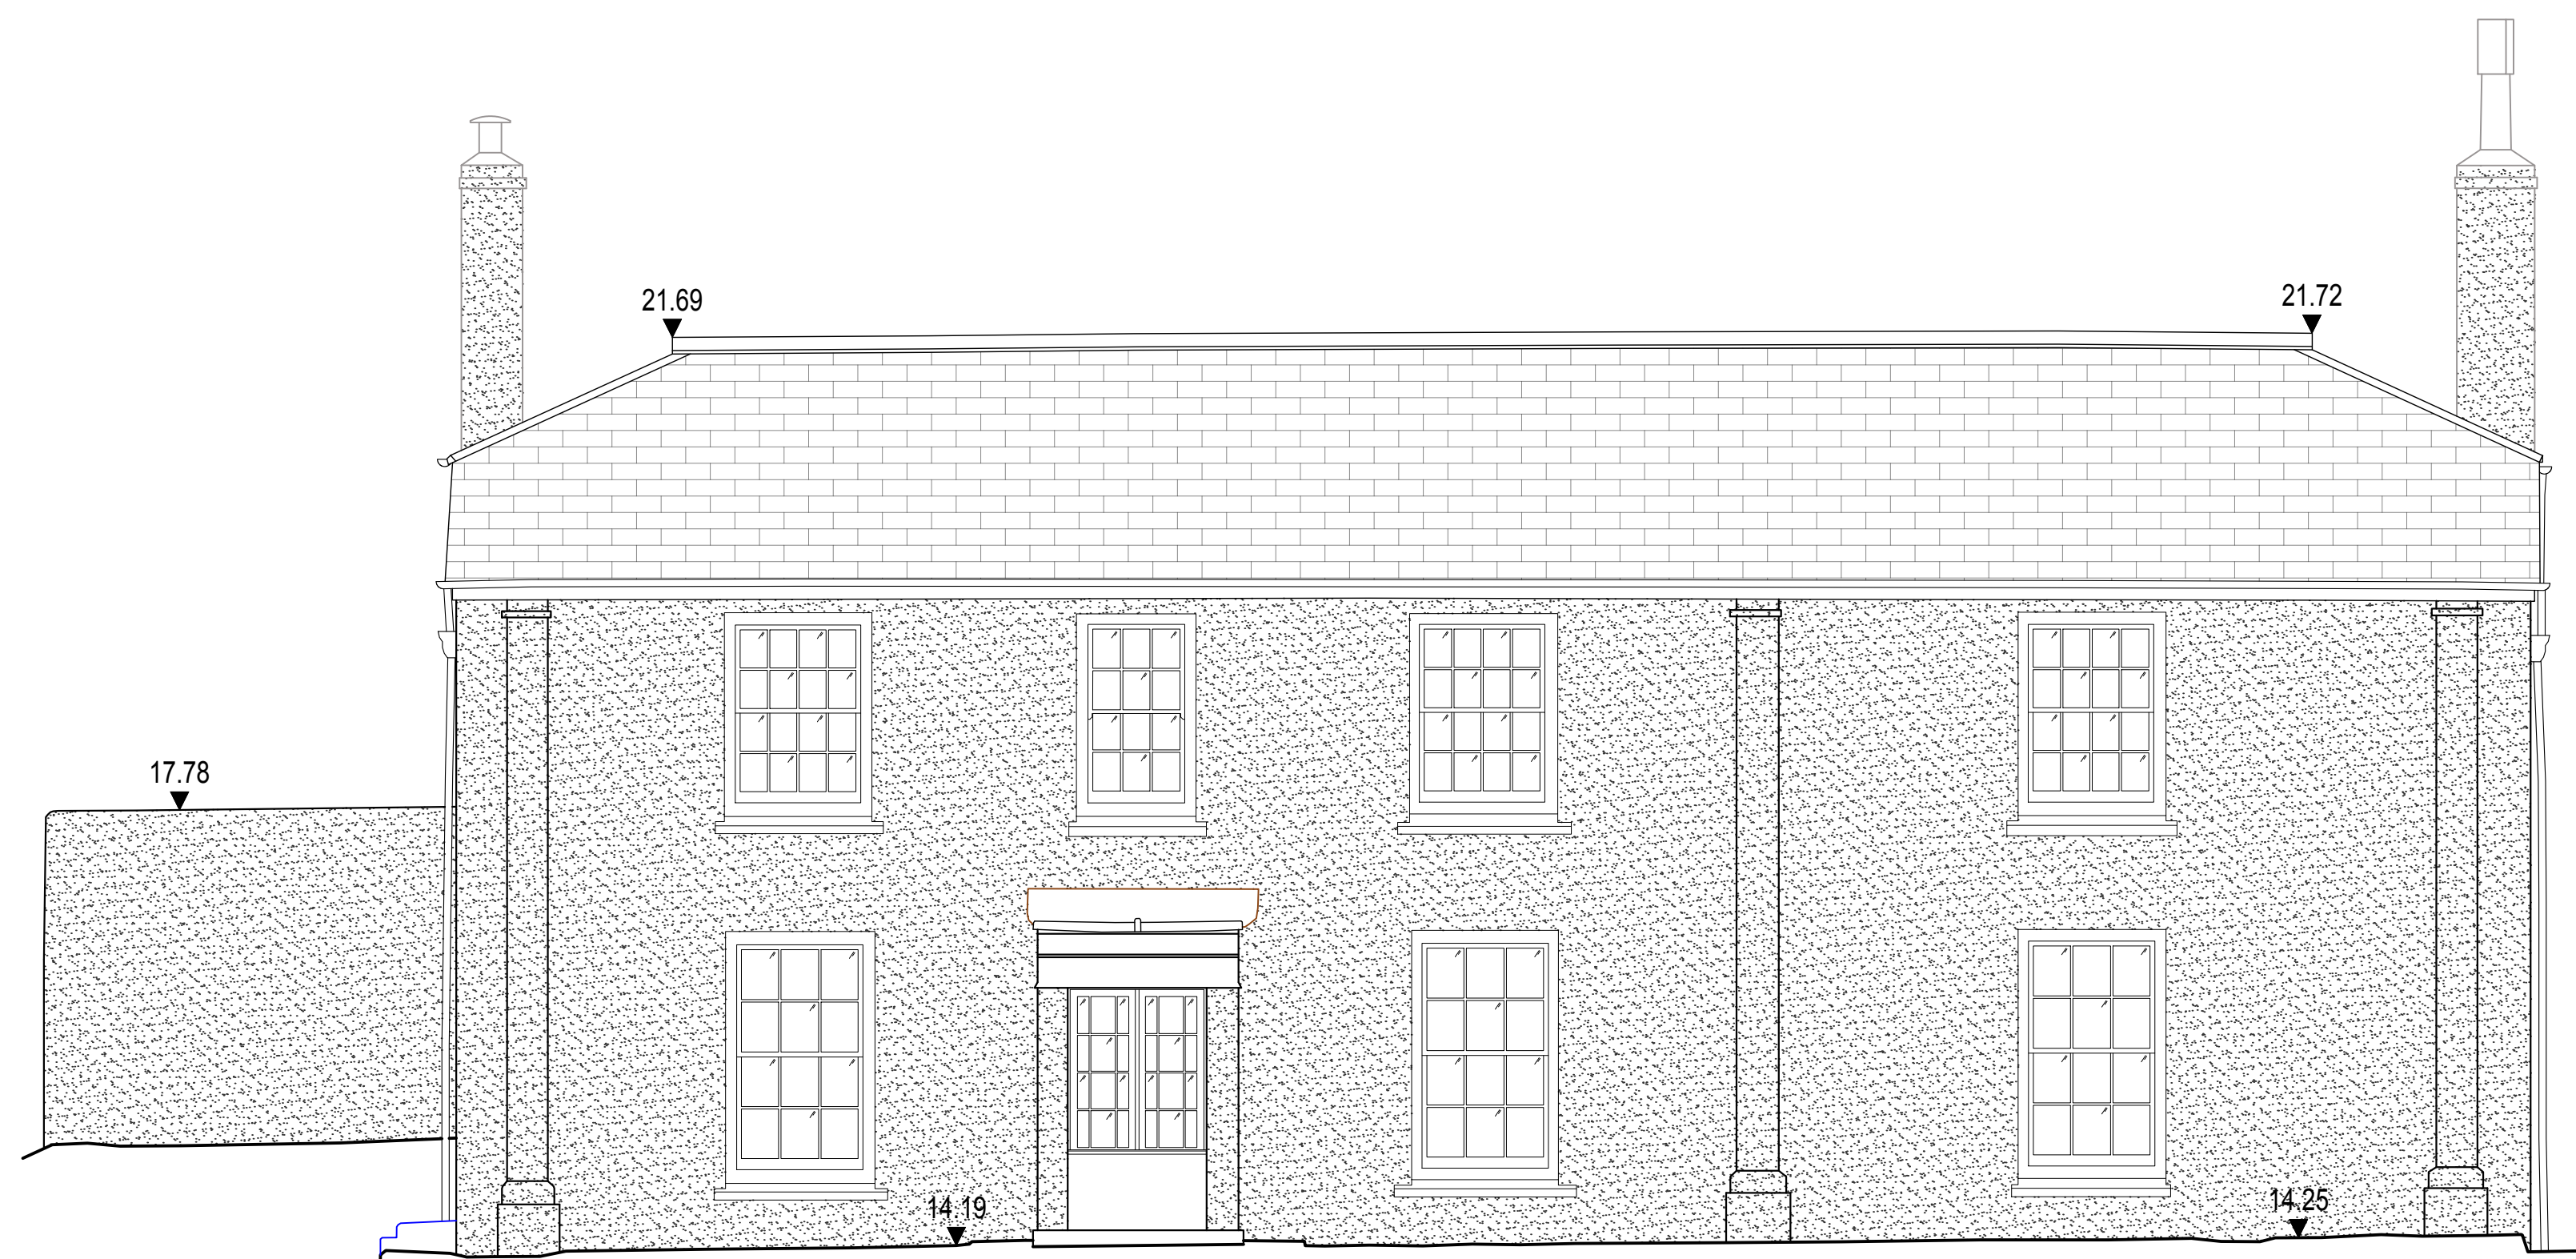


NOTE:
Do not scale for construction purposes. The main contractor and/or
specialists are to check and report discrepancies to Owen & Co.

Revision notes:

Rev: Date: Notes:

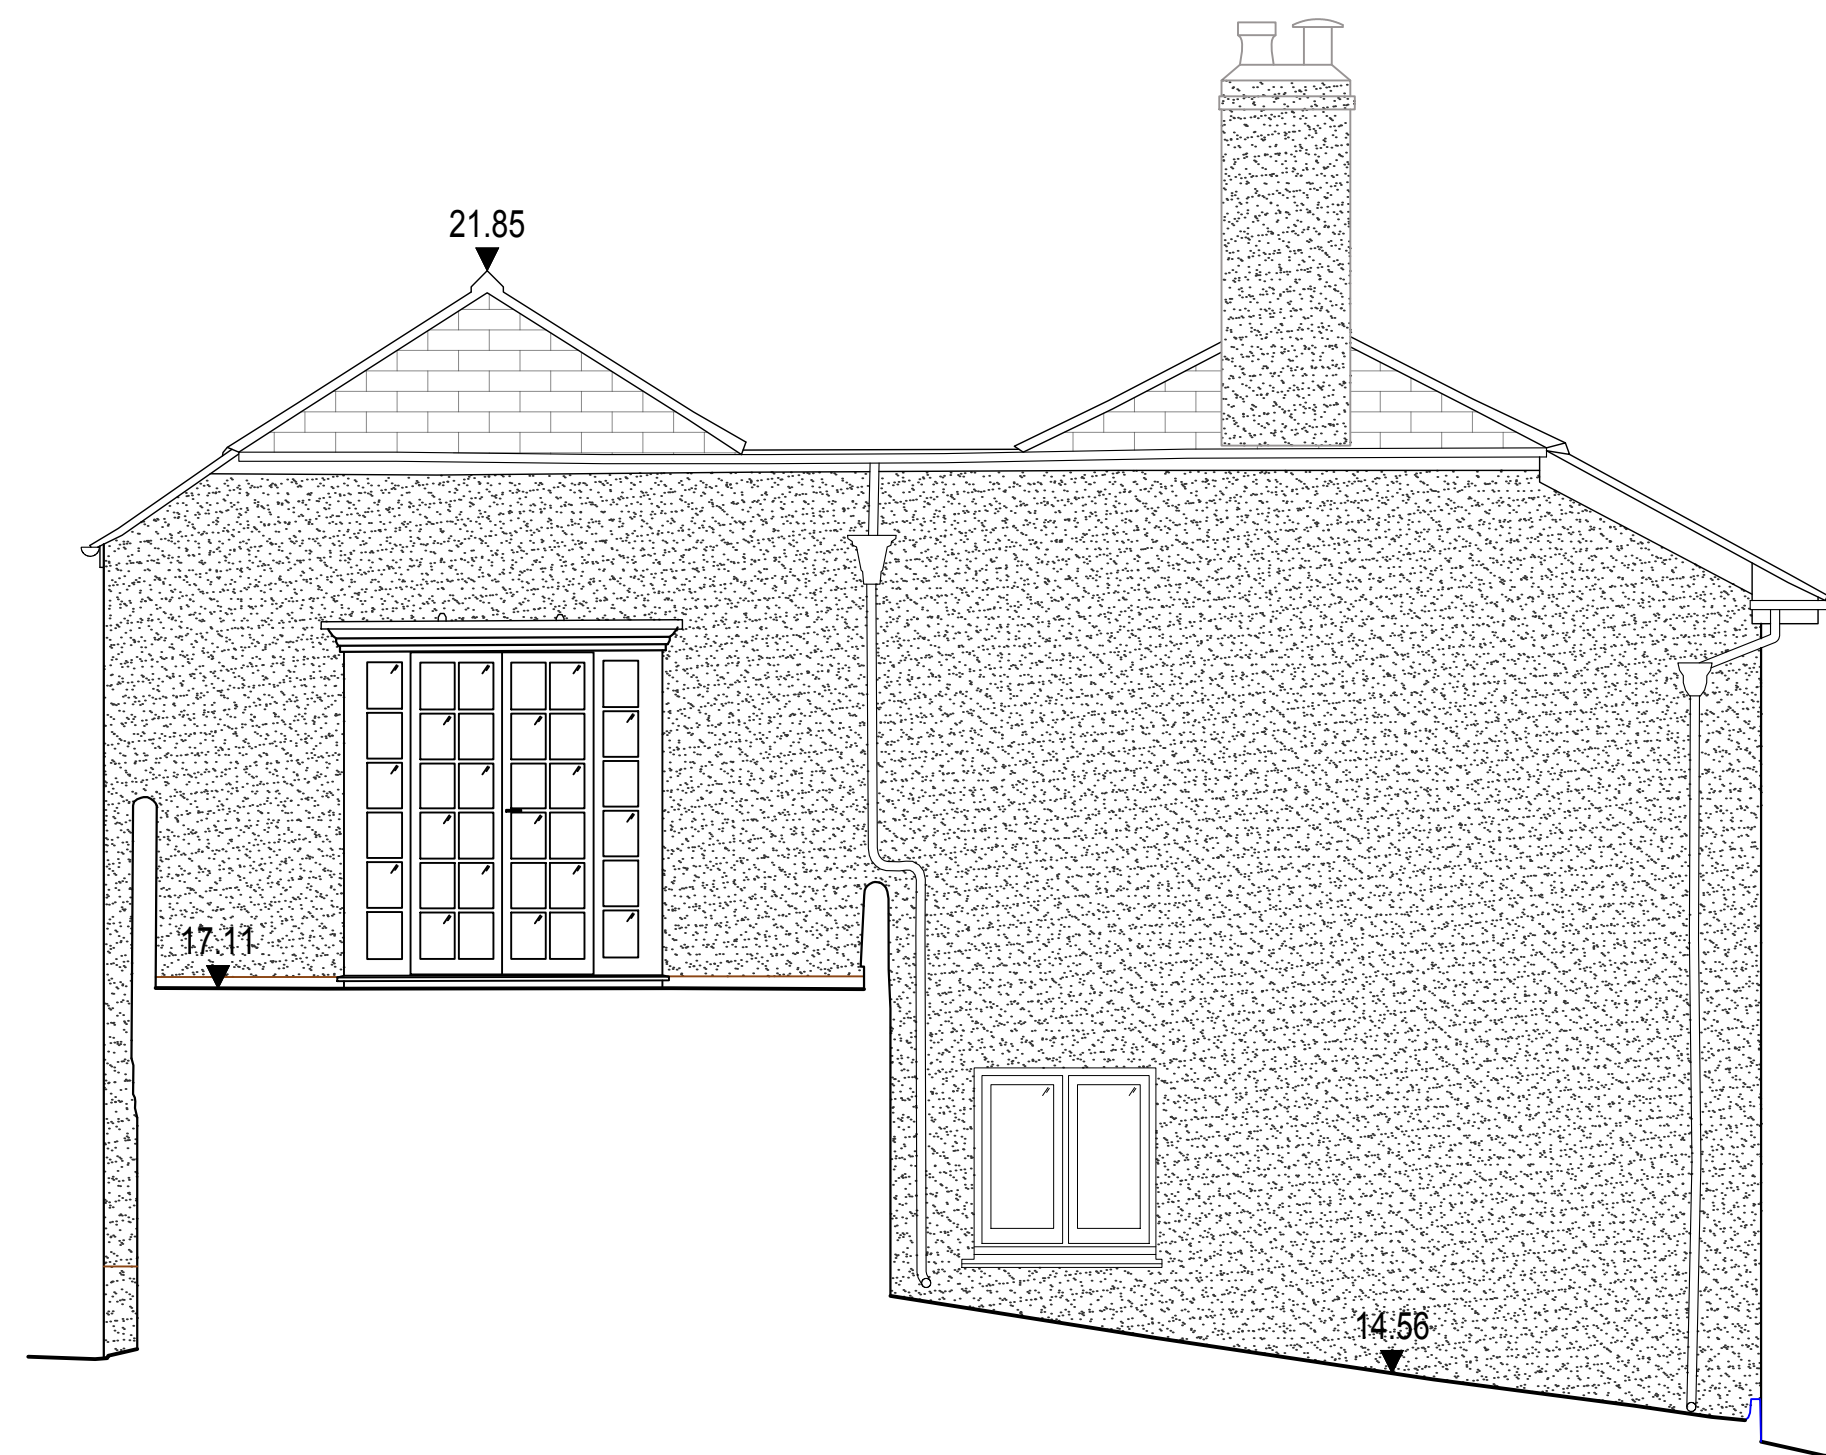

Studio G17 Pool Innovation Centre, Trevenson Rd, Pool, Redruth, TR15 3PL
t: 01872 672272 e: info@owenandcompany.co.uk

Project:
THE CHAPLAINCY, CHURCH ROAD, ST MARY'S
ISLES OF SCILLY, TR21 0NA

Client:
TRURO DIOCESAN BOARD OF FINANCE

Drawing Title:
EXISTING ELEVATIONS

Scale @ A1: AS SHOWN	Project No: 200512.07	Revision: *
Drawn by: DIB	Designed by: O&CO	Checked by: TV
	Date: APR 2025	

RECEIVED
By Tom.Anderton at 3:10 pm, May 12, 2025