





W-01

EXISTING WINDOW IMAGES

NTS

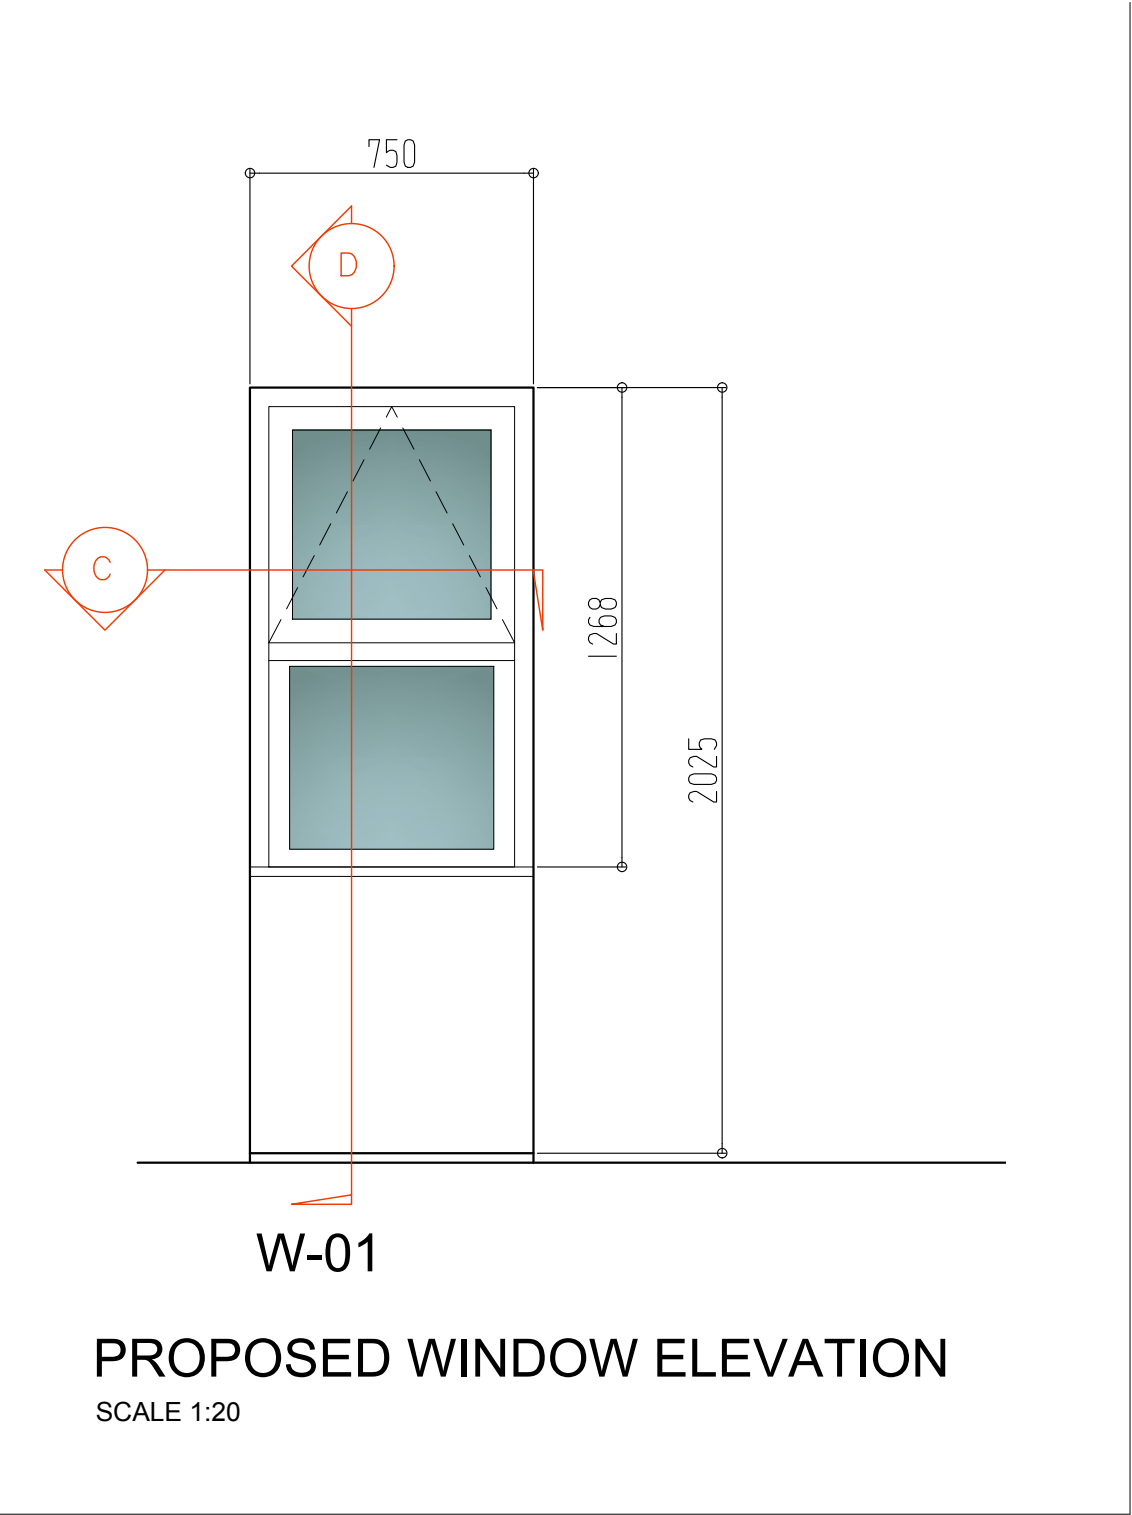


W-02

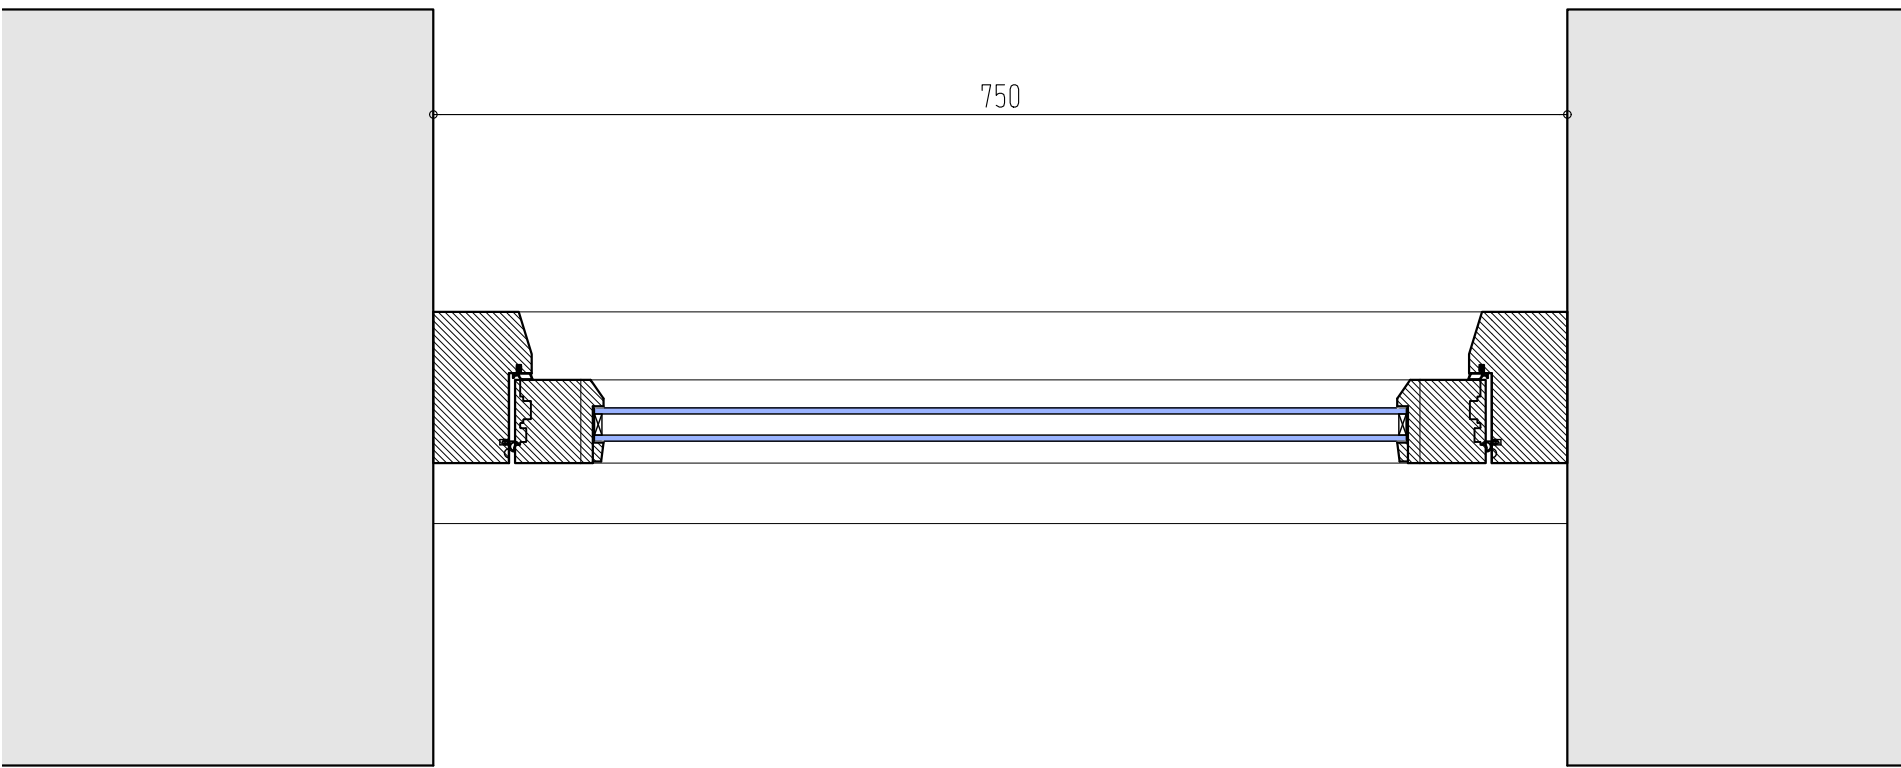

DETAIL PLAN C

SCALE 1:5

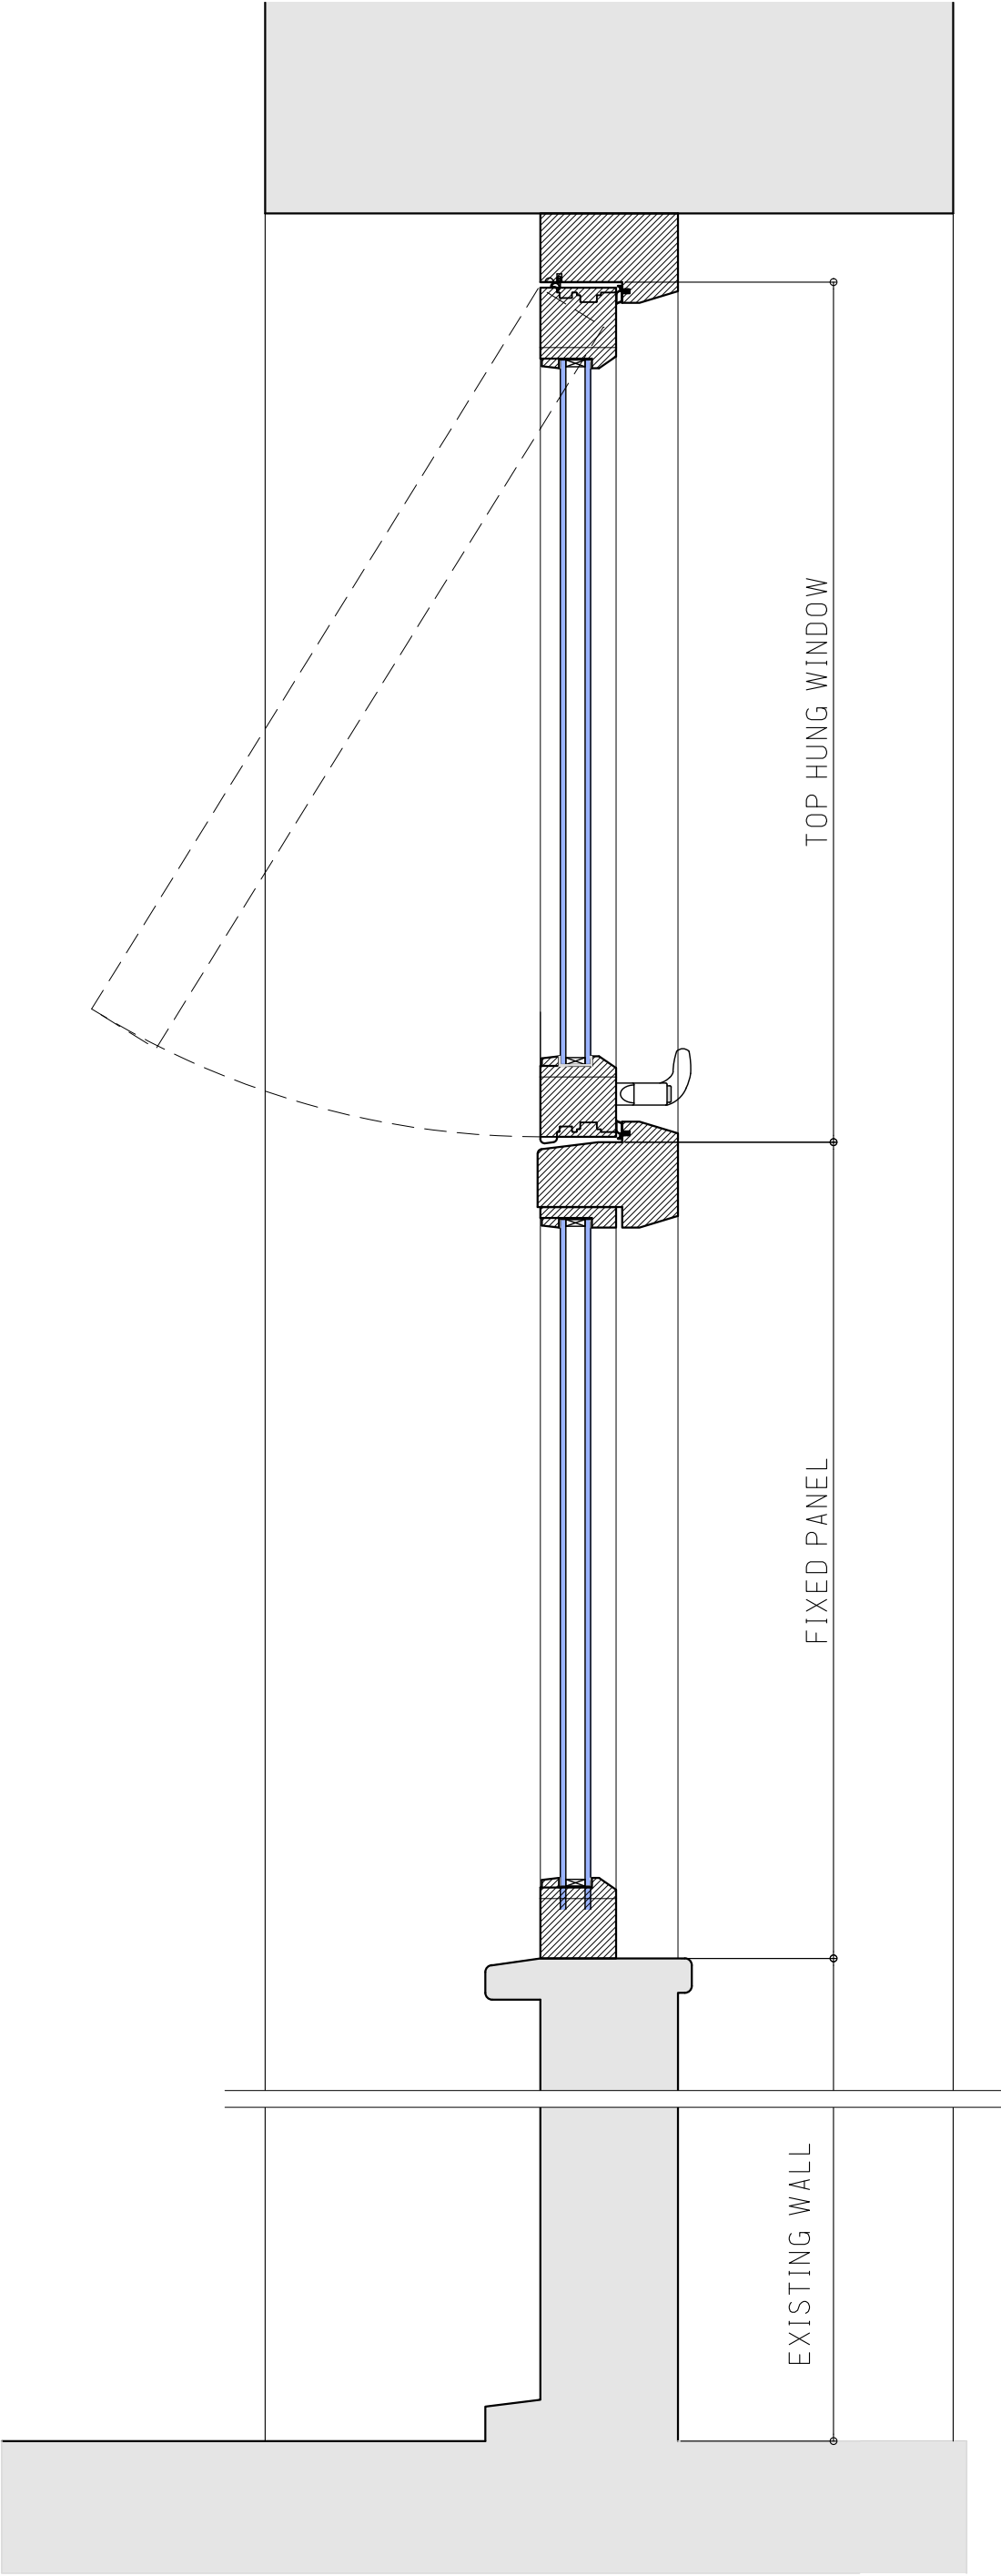

DETAIL SECTION D

SCALE 1:5

NOTE:
Do not scale for construction purposes. The main contractor and/or specialists are to check and report discrepancies to Owen & Co.

Revision notes:

Rev:	Date:	Notes:
A	03.03.2025	Drawing sheet to incorporate sht. nos. 38, 39 & 40.



Studio G17 Pool Innovation Centre, Trevenson Rd, Pool, Redruth, TR15 3PL
t: 01872 672272 e: info@owenandcompany.co.uk

Project:
EXTERNAL JOINERY REPLACEMENT TO
THE CHAPLAINCY, CHURCH ROAD, ST MARY'S
ISLES OF SCILLY, TR21 0NA

Client:
TRURO DIOCESAN BOARD OF FINANCE

Drawing Title:
EXISTING & PROPOSED JOINERY
DETAILS - 2

Scale @ A1: AS SHOWN	Project No: 200512.31	Revision: B
Drawn by: DIB	Designed by: O&CO	Checked by: TV
		Date: JAN 2025

RECEIVED
By Tom.Anderton at 3:10 pm, May 12, 2025