
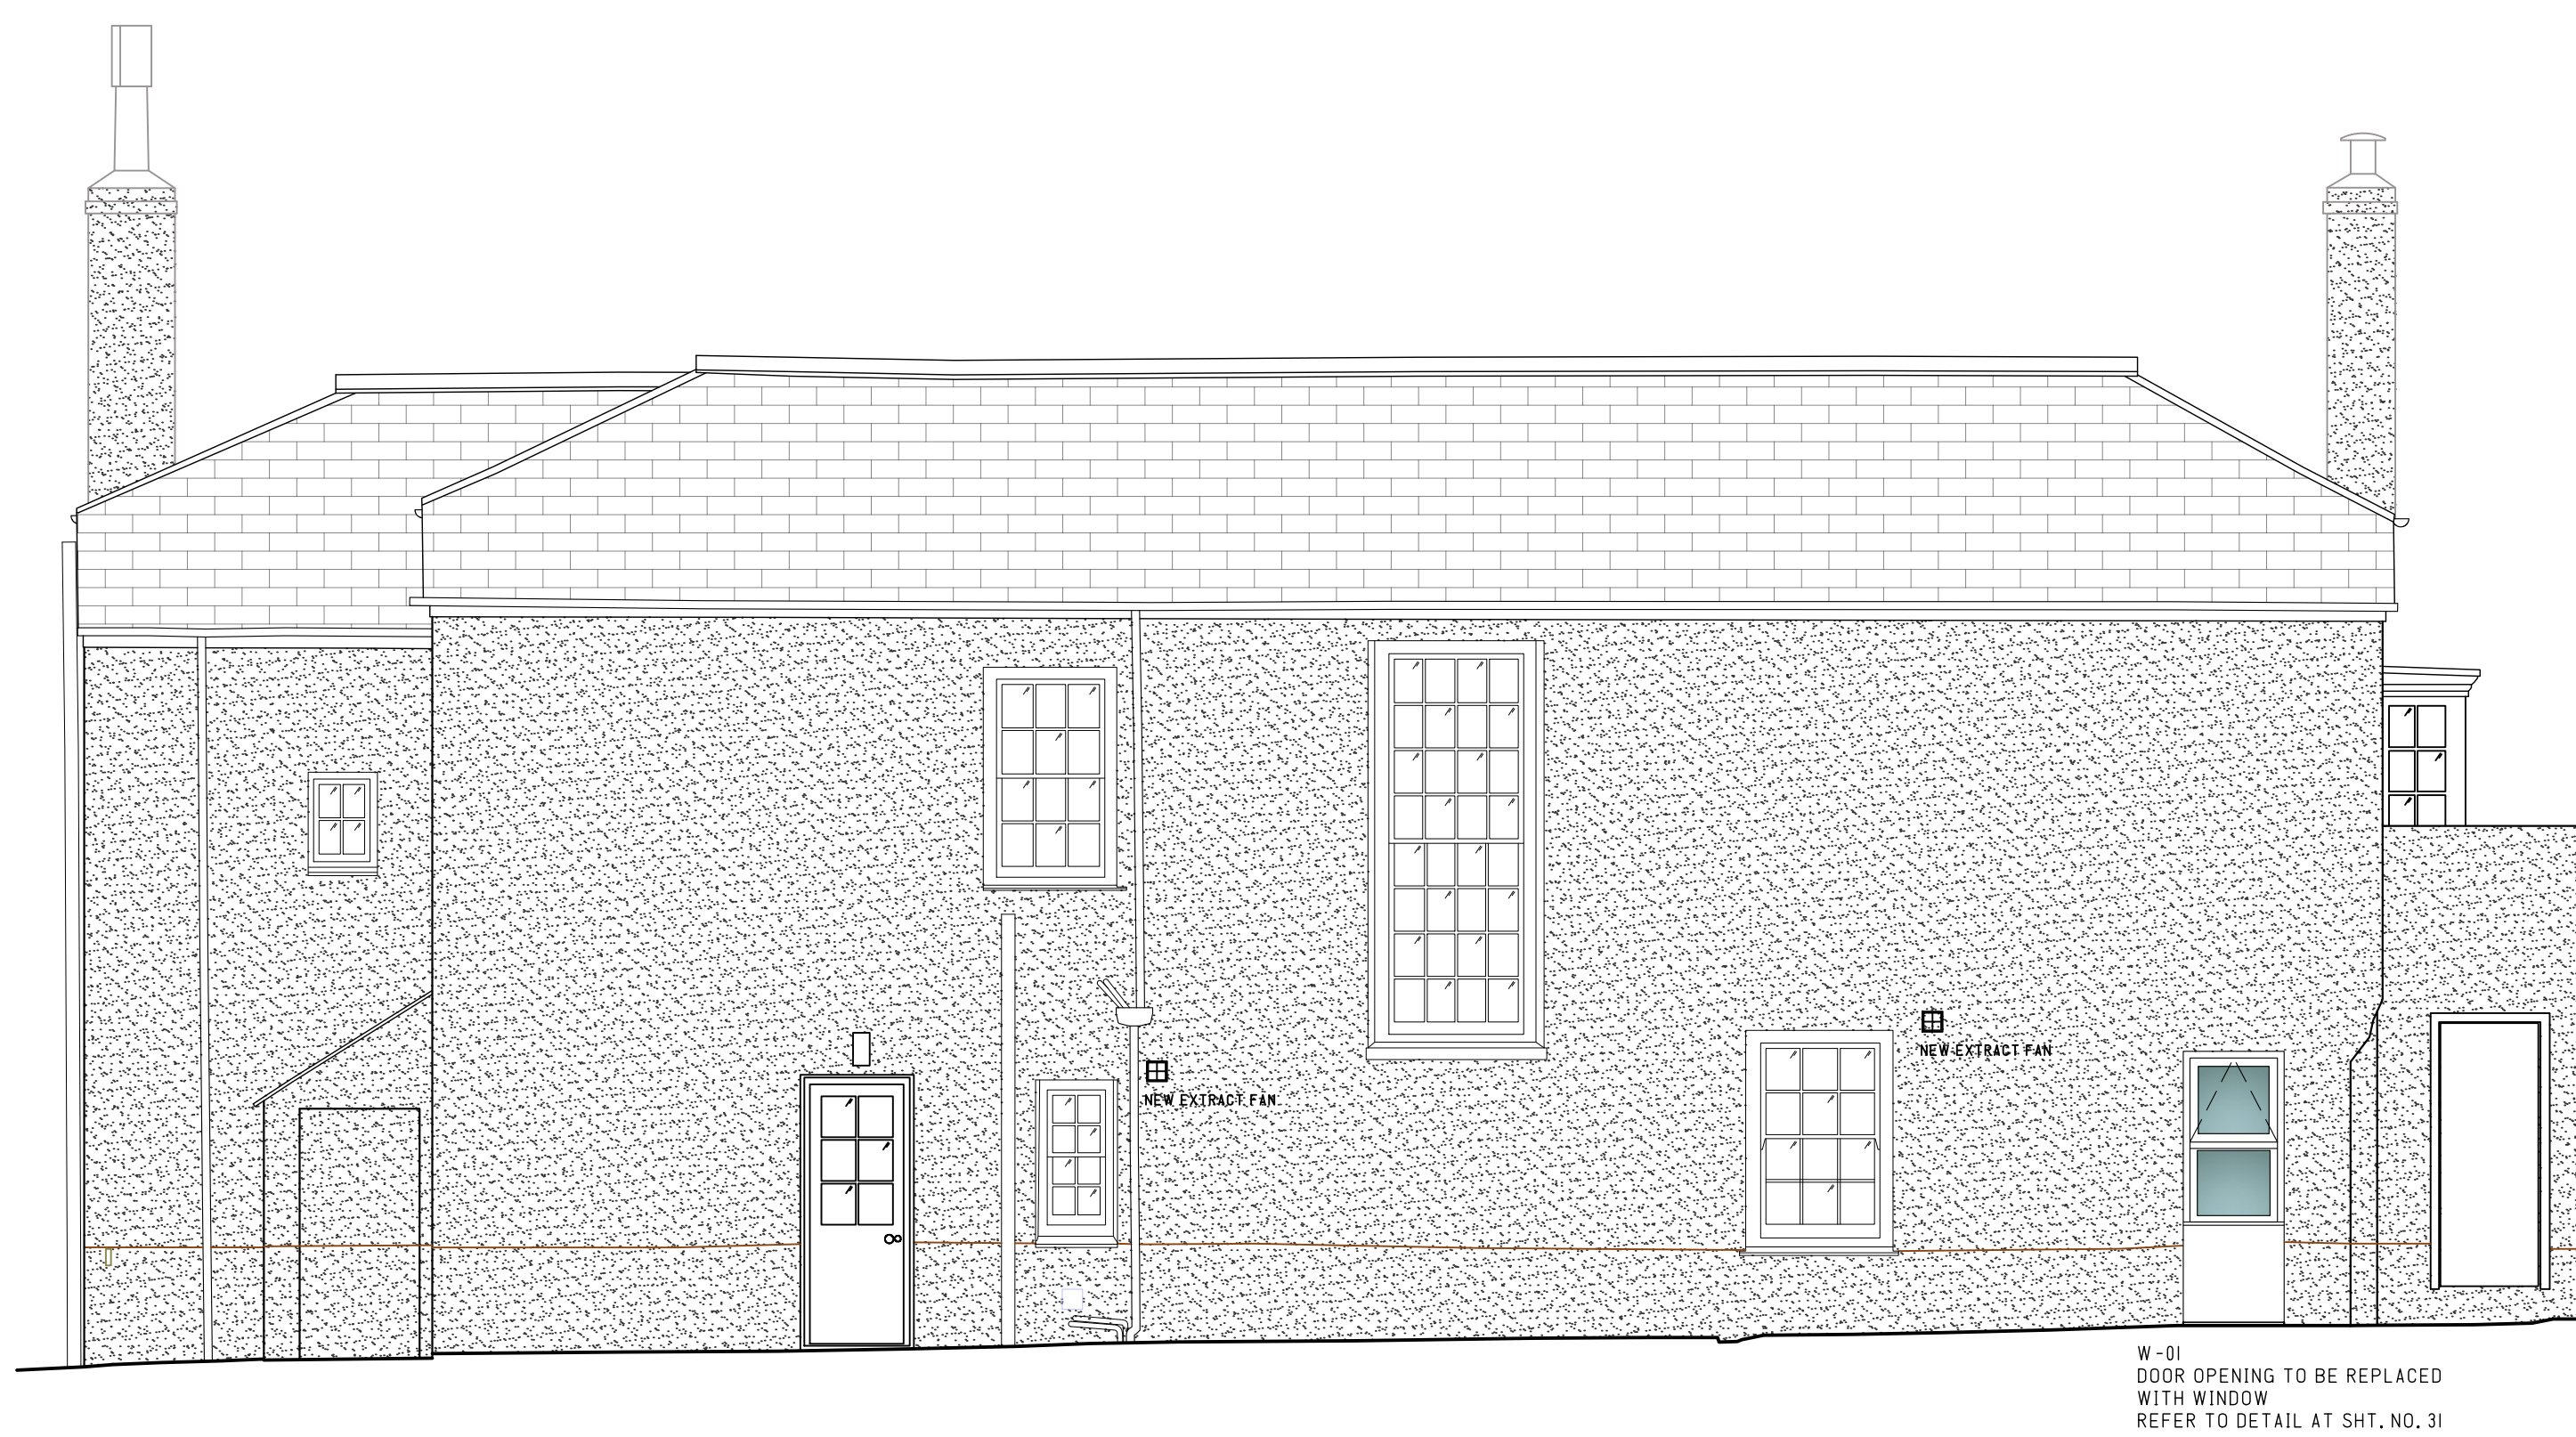


NOTE:  
Do not scale for construction purposes. The main contractor and/or  
specialists are to check and report discrepancies to Owen & Co.

Revision notes:

Rev: Date: Notes:

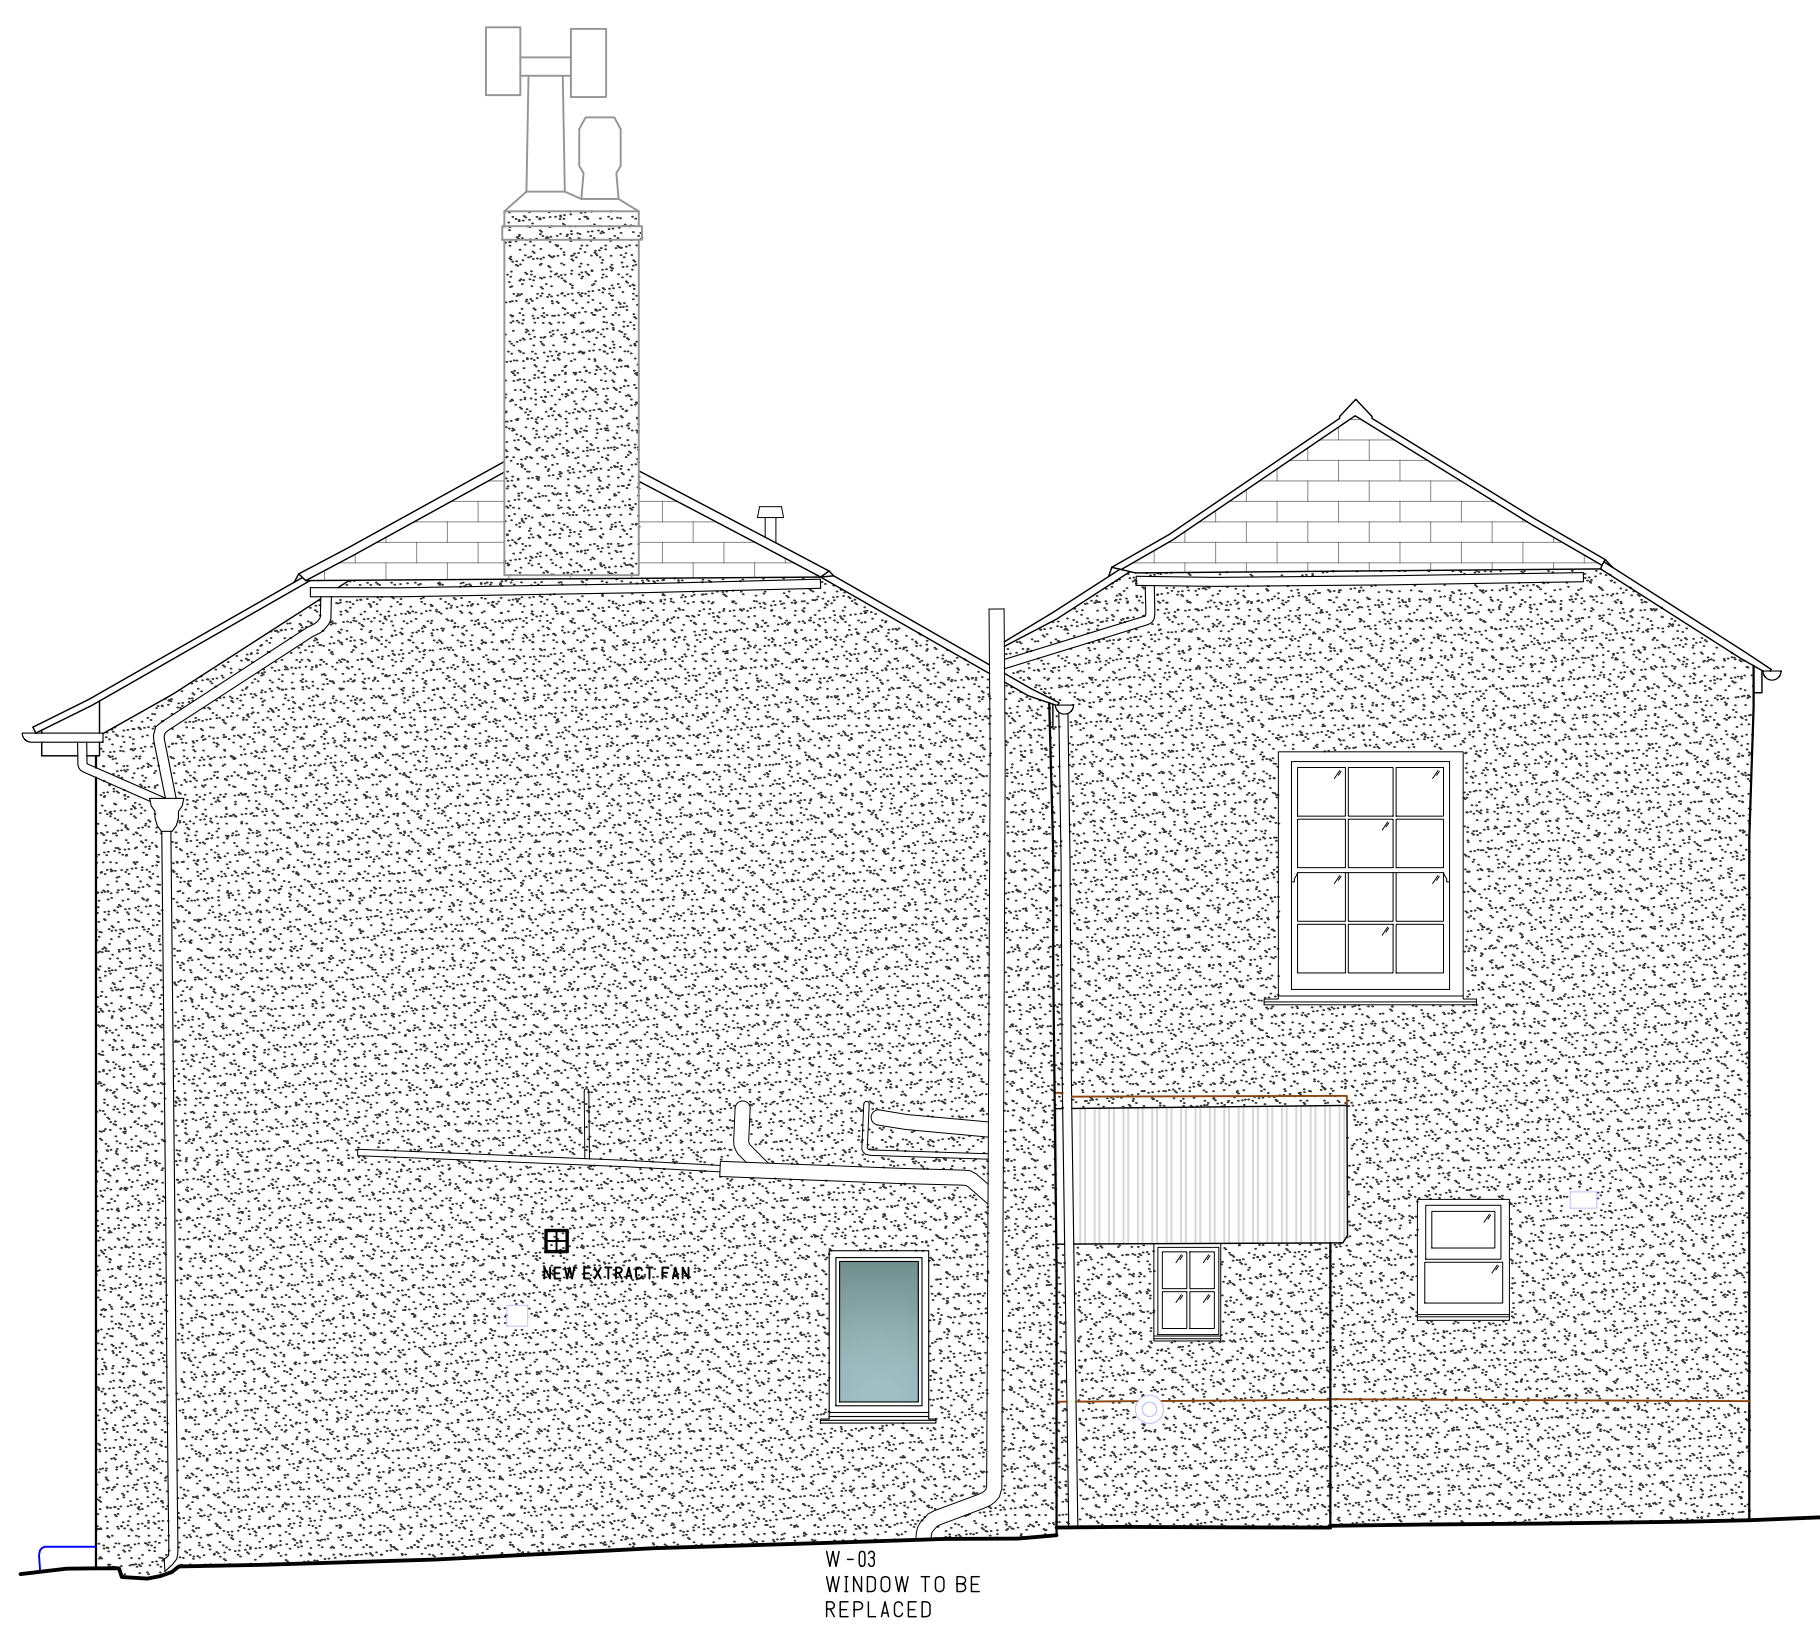

Studio G17 Pool Innovation Centre, Trevenson Rd. Pool, Redruth, TR15 3PL  
t: 01872 672272 e: info@owenandcompany.co.uk

Project:  
EXTERTANL JOINERY REPLACEMENTS TO  
THE CHAPLAINCY, CHURCH ROAD, ST MARY'S  
ISLES OF SCILLY, TR21 0NA

Client:  
TRURO DIOCESAN BOARD OF FINANCE

Drawing Title:  
PROPOSED ELEVATIONS

Scale @ A1: AS SHOWN	Project No: 200512.12	Revision: *
Drawn by: DIB	Designed by: O&CO	Checked by: TV
		Date: APR 2025

**RECEIVED**  
By Tom.Anderton at 3:10 pm, May 12, 2025