



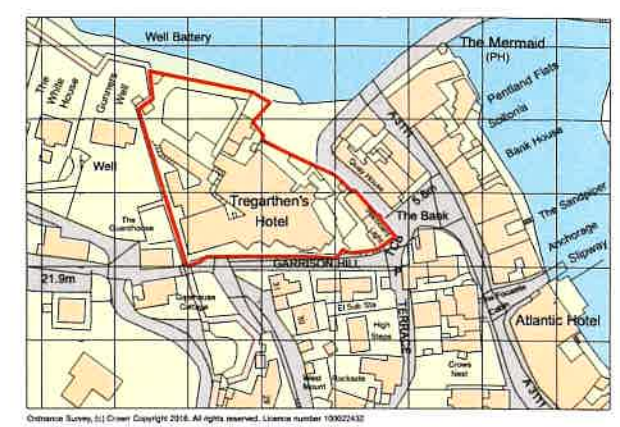


Location Plan @ 1:1250

RECEIVED
By Lisa Walton at 4:40 pm, Oct 28, 2025

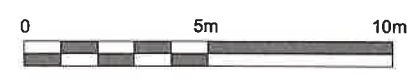

Rev	Date	Description	Author
-	2004/18	planning issue	le

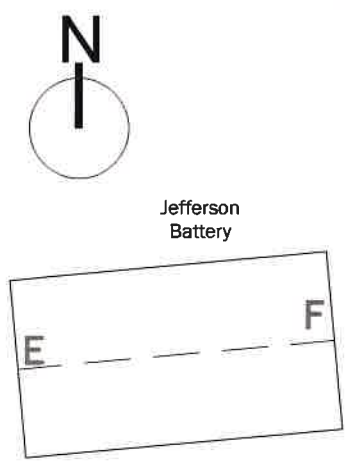

PLANNING

Tregarthen Hotel
Isles of Scilly

Garden Cottages &
Hotel Refurbishment
Site Location Plan

Scale: 1:100 @ A1 (1:200 @ A3)

Drawing No: 1156 / P99

The Boat Shed, Michael Browning Way
Exeter EX2 8DD
01392 438051 mail@ga-uk.com

grainge architects