


RECEIVED

By Liv Rickman at 4:41 pm, Aug 14, 2025

HANJAGUE, ROCKY HILL, ST MARY'S, ISLES OF SCILLY, TR21 0NE

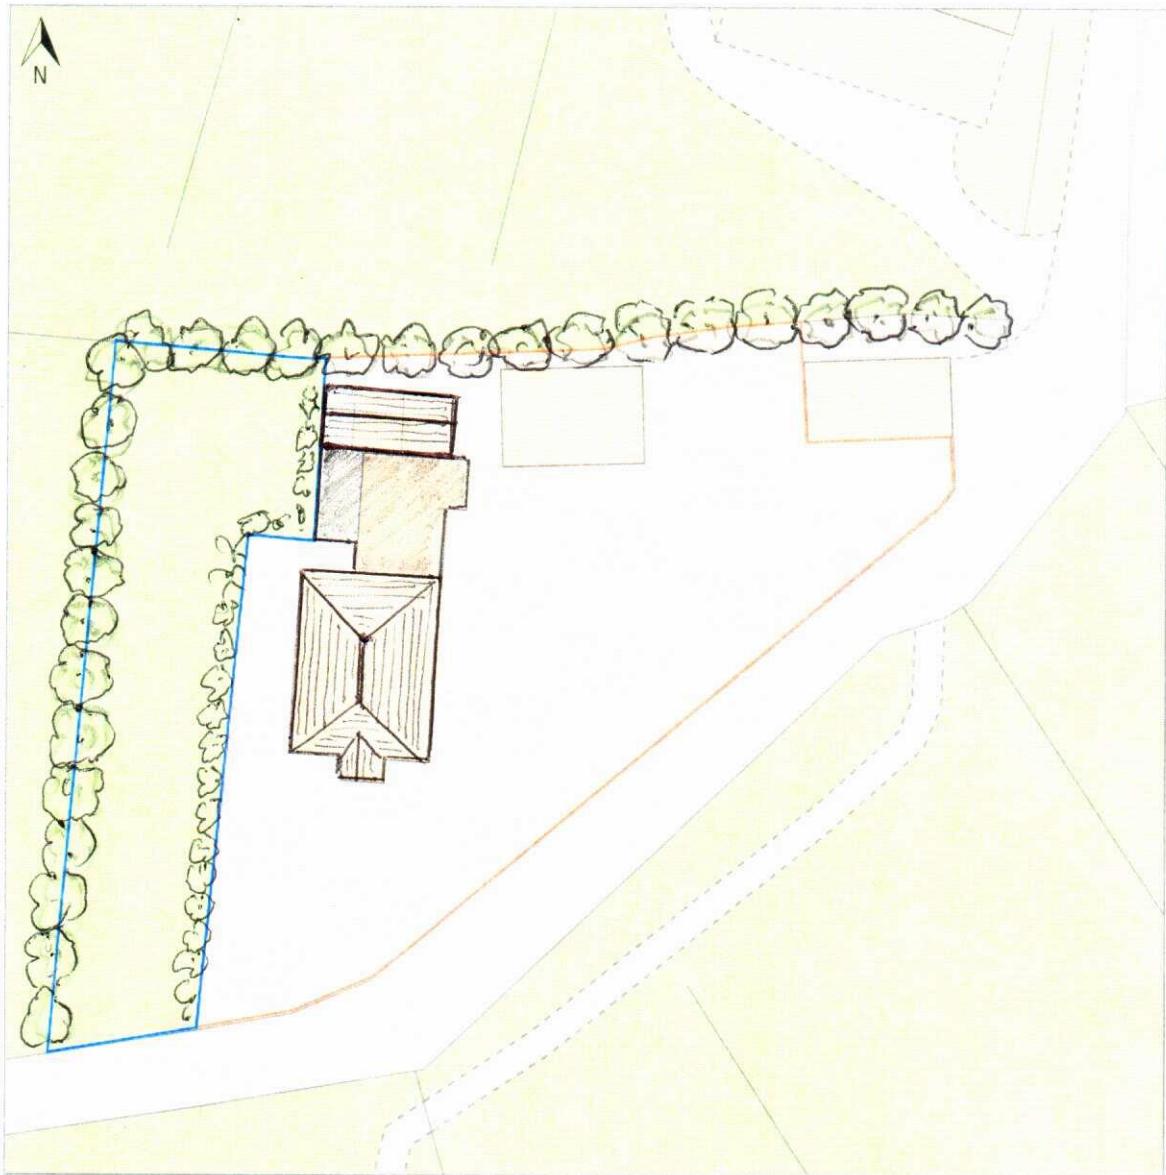

© Crown copyright and database rights. 2025. Ordnance Survey.
AC0000800182 Created using PlanSite, Emapsite

0 50 100 150 200 250 300 350 400 450

Scale: 1:500

Paper Size: A4

Notes:

Drawing Number 25/05 004
Proposed Site / Block Plan



EMAPSITE™
PLANS